


TRAFFIC CONTROL

FHWA REGION	STATE	PROJECT
5	OHIO	

23
39

LAKE COUNTY
LAK - 2/91-0.31/4.56

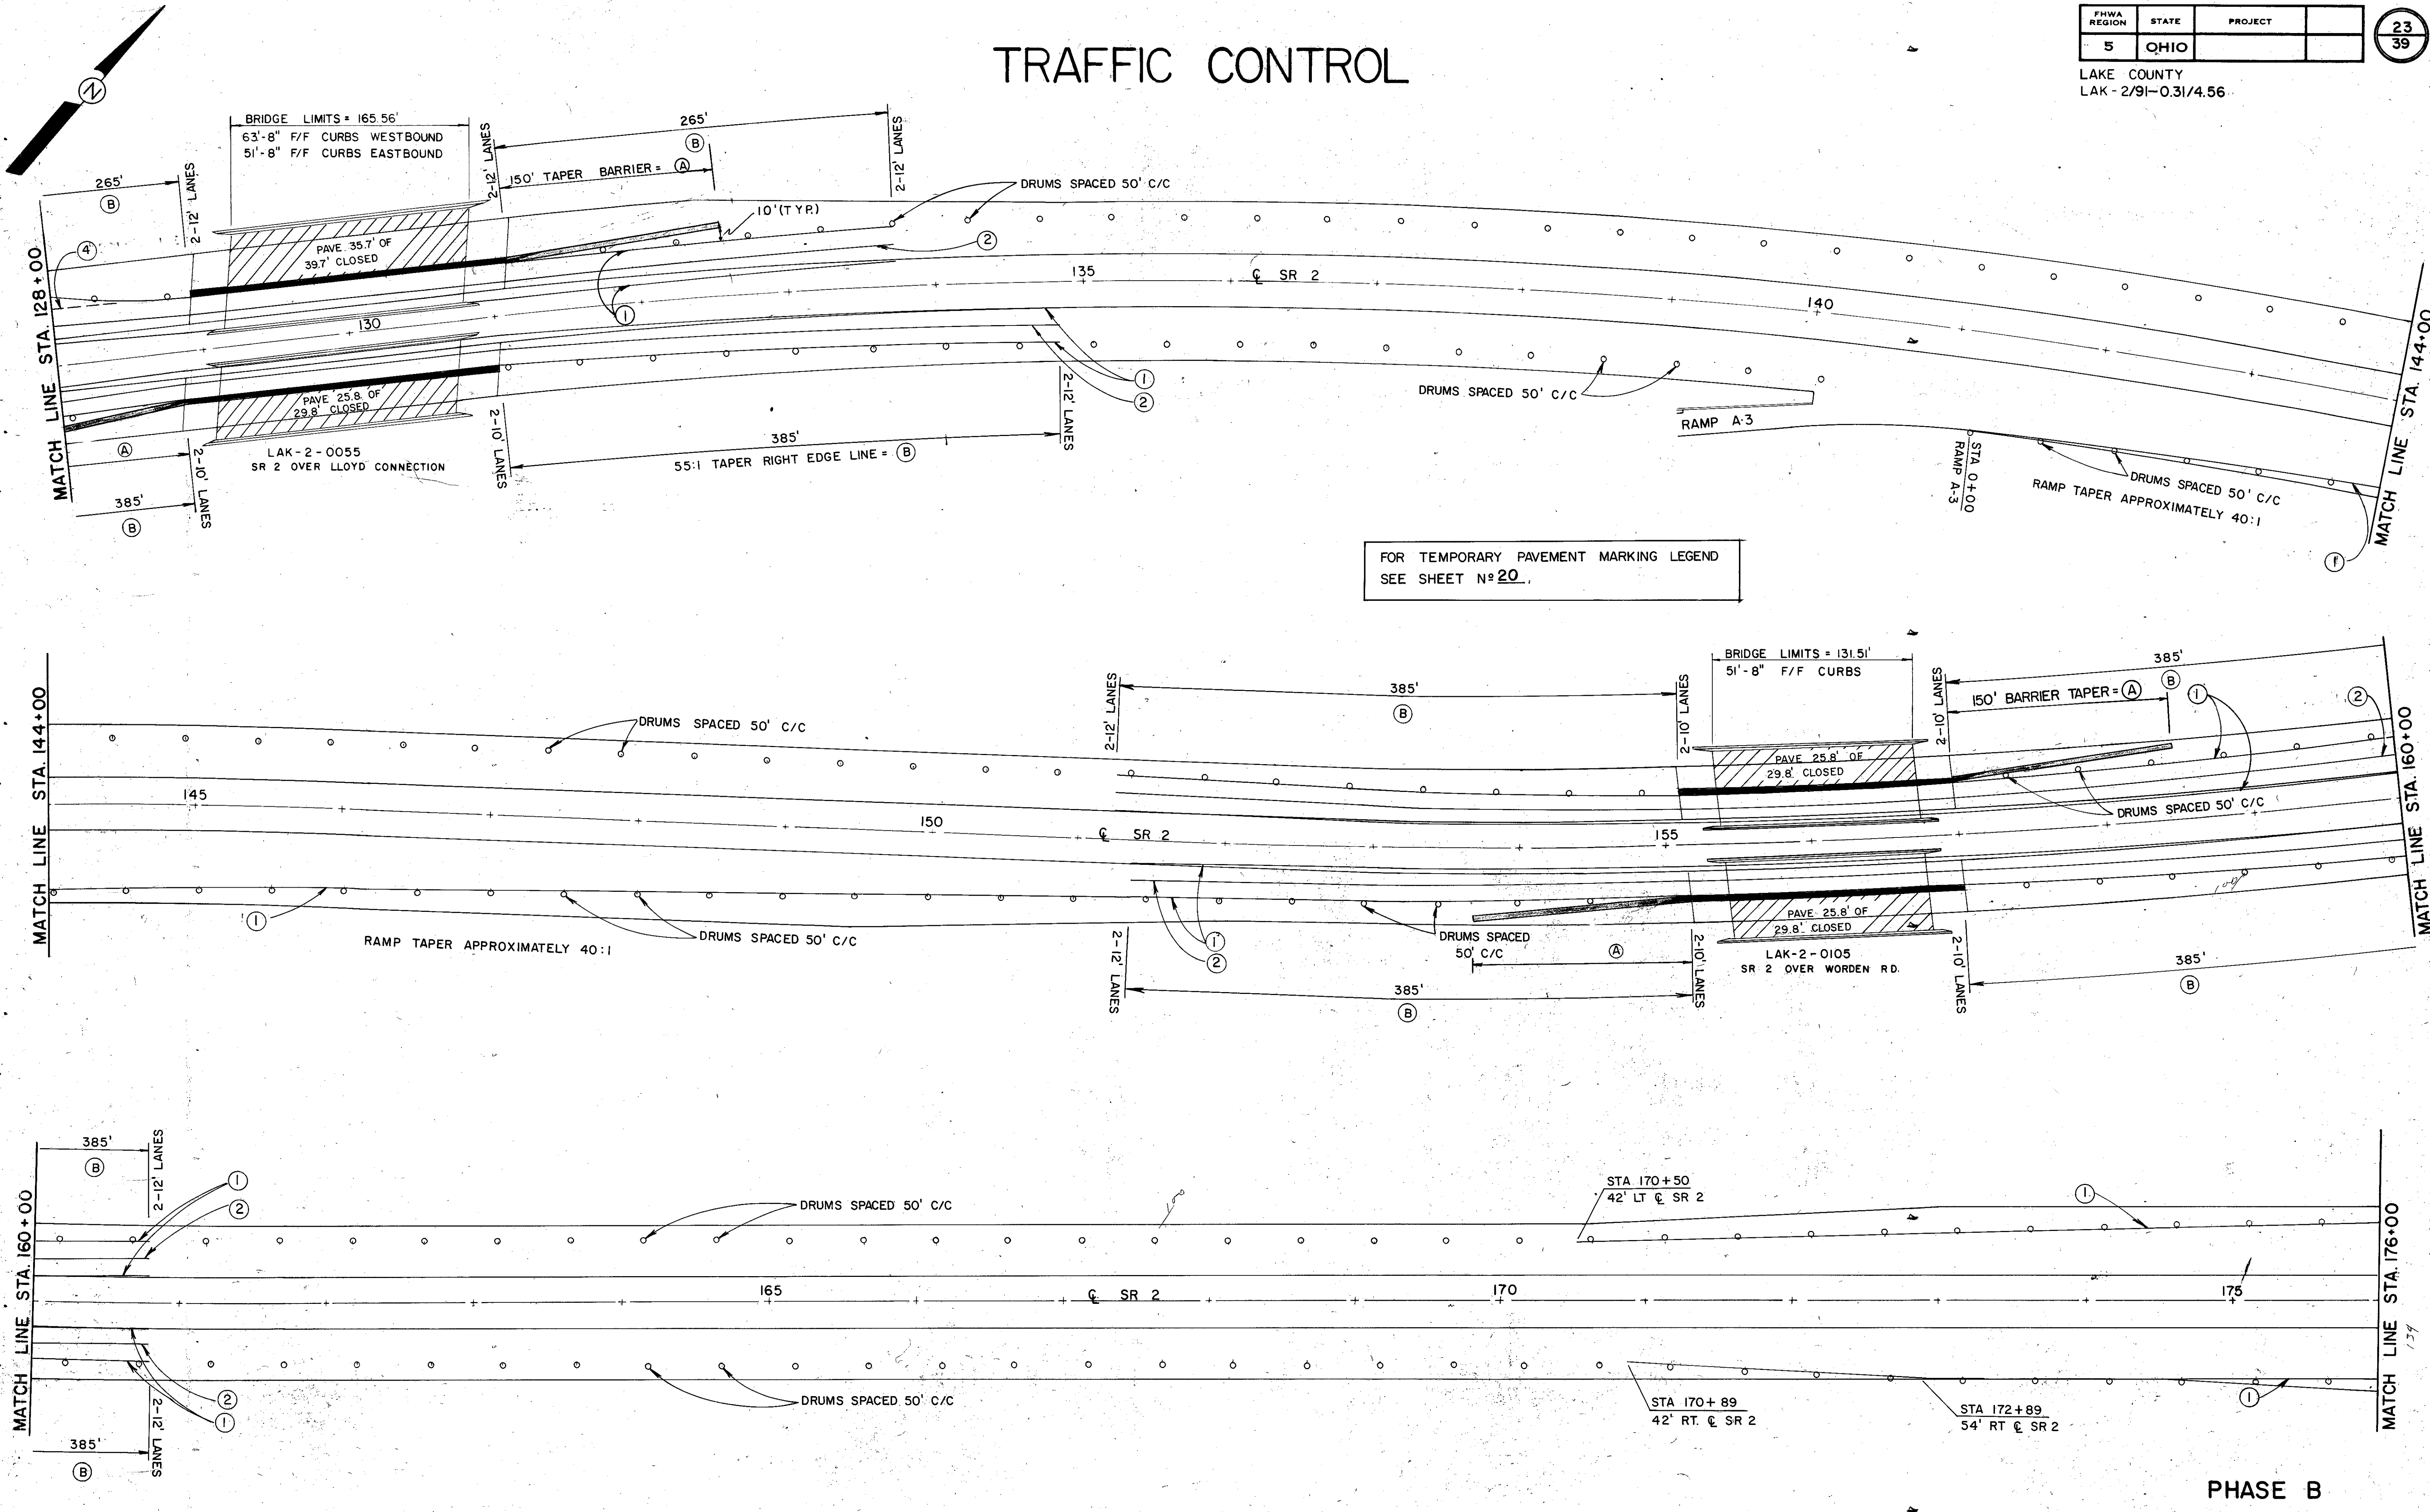

FOR TEMPORARY PAVEMENT MARKING LEGEND
SEE SHEET N^o 20.

PHASE B

TRAFFIC CONTROL