
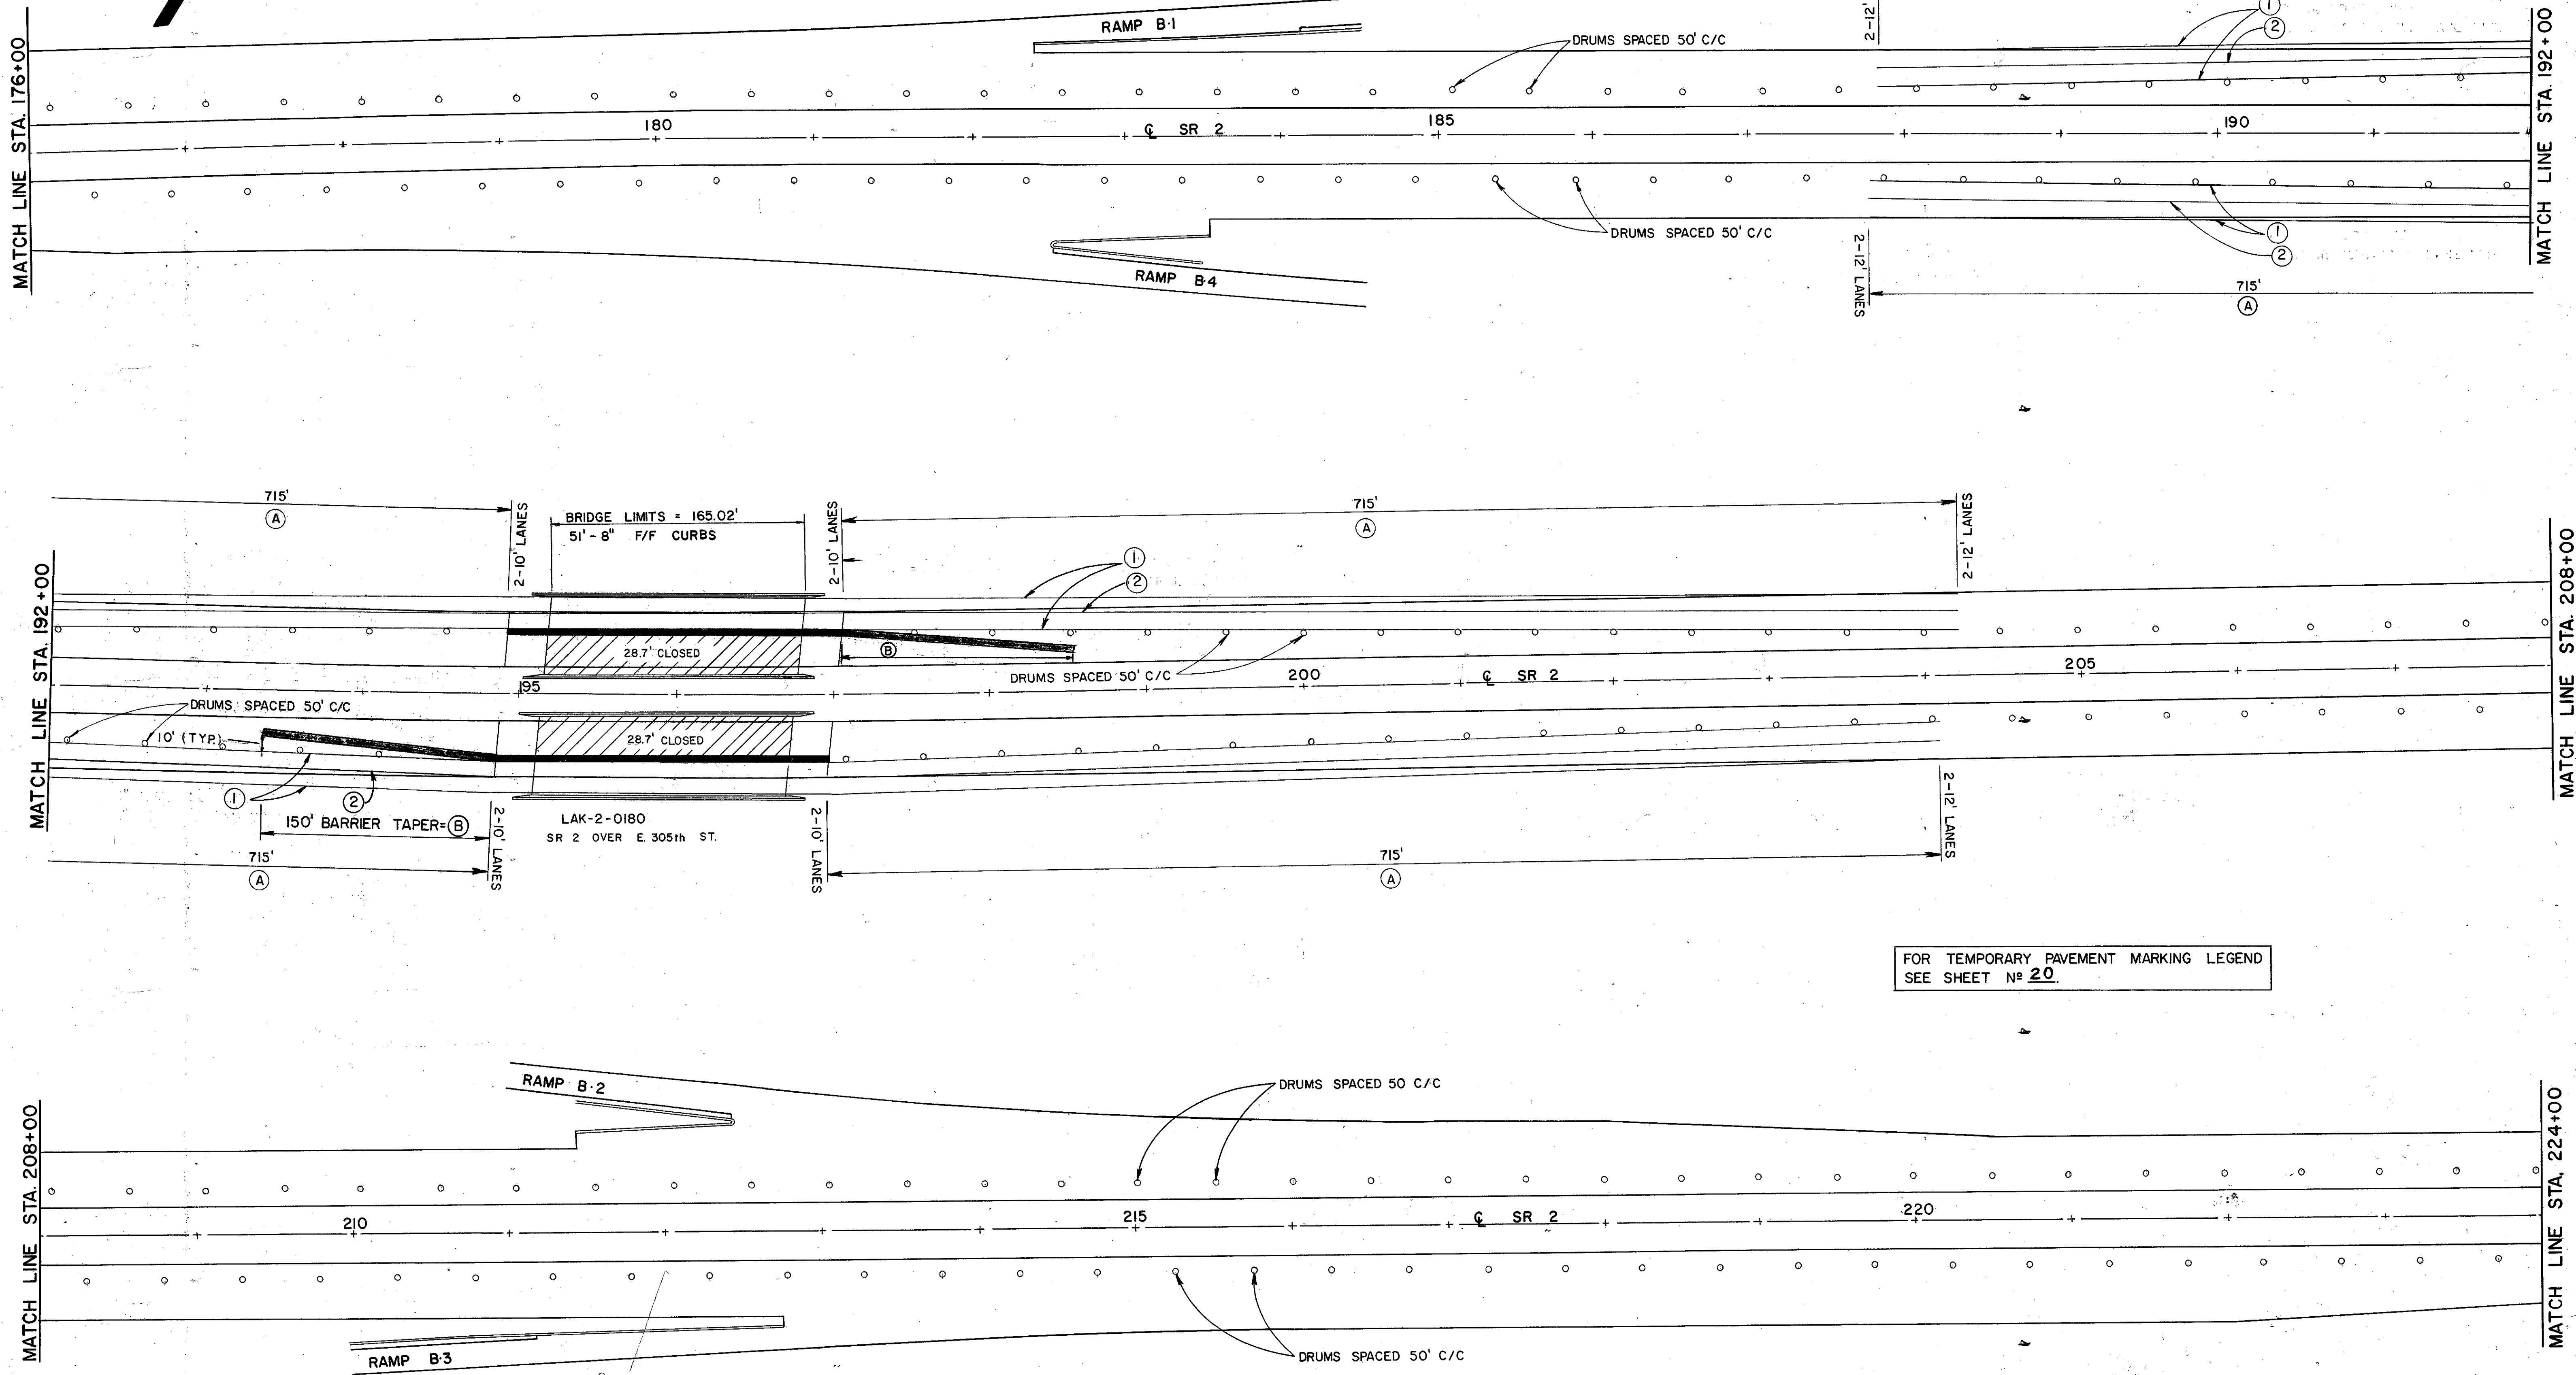


TRAFFIC CONTROL

FHWA REGION	STATE	PROJECT
5	OHIO	

24
39

LAKE COUNTY
LAK-2/91-0.31/4.56

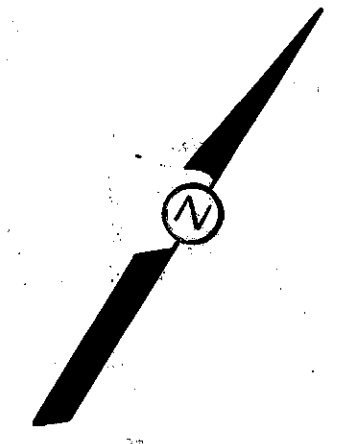

FOR TEMPORARY PAVEMENT MARKING LEGEND
SEE SHEET No. 20.

PHASE A
TRAFFIC CONTROL