


TRAFFIC CONTROL

FHWA REGION	STATE	PROJECT	
5	OHIO		

LAKE COUNTY
LAK-2/91-0.31/4.56

25
39

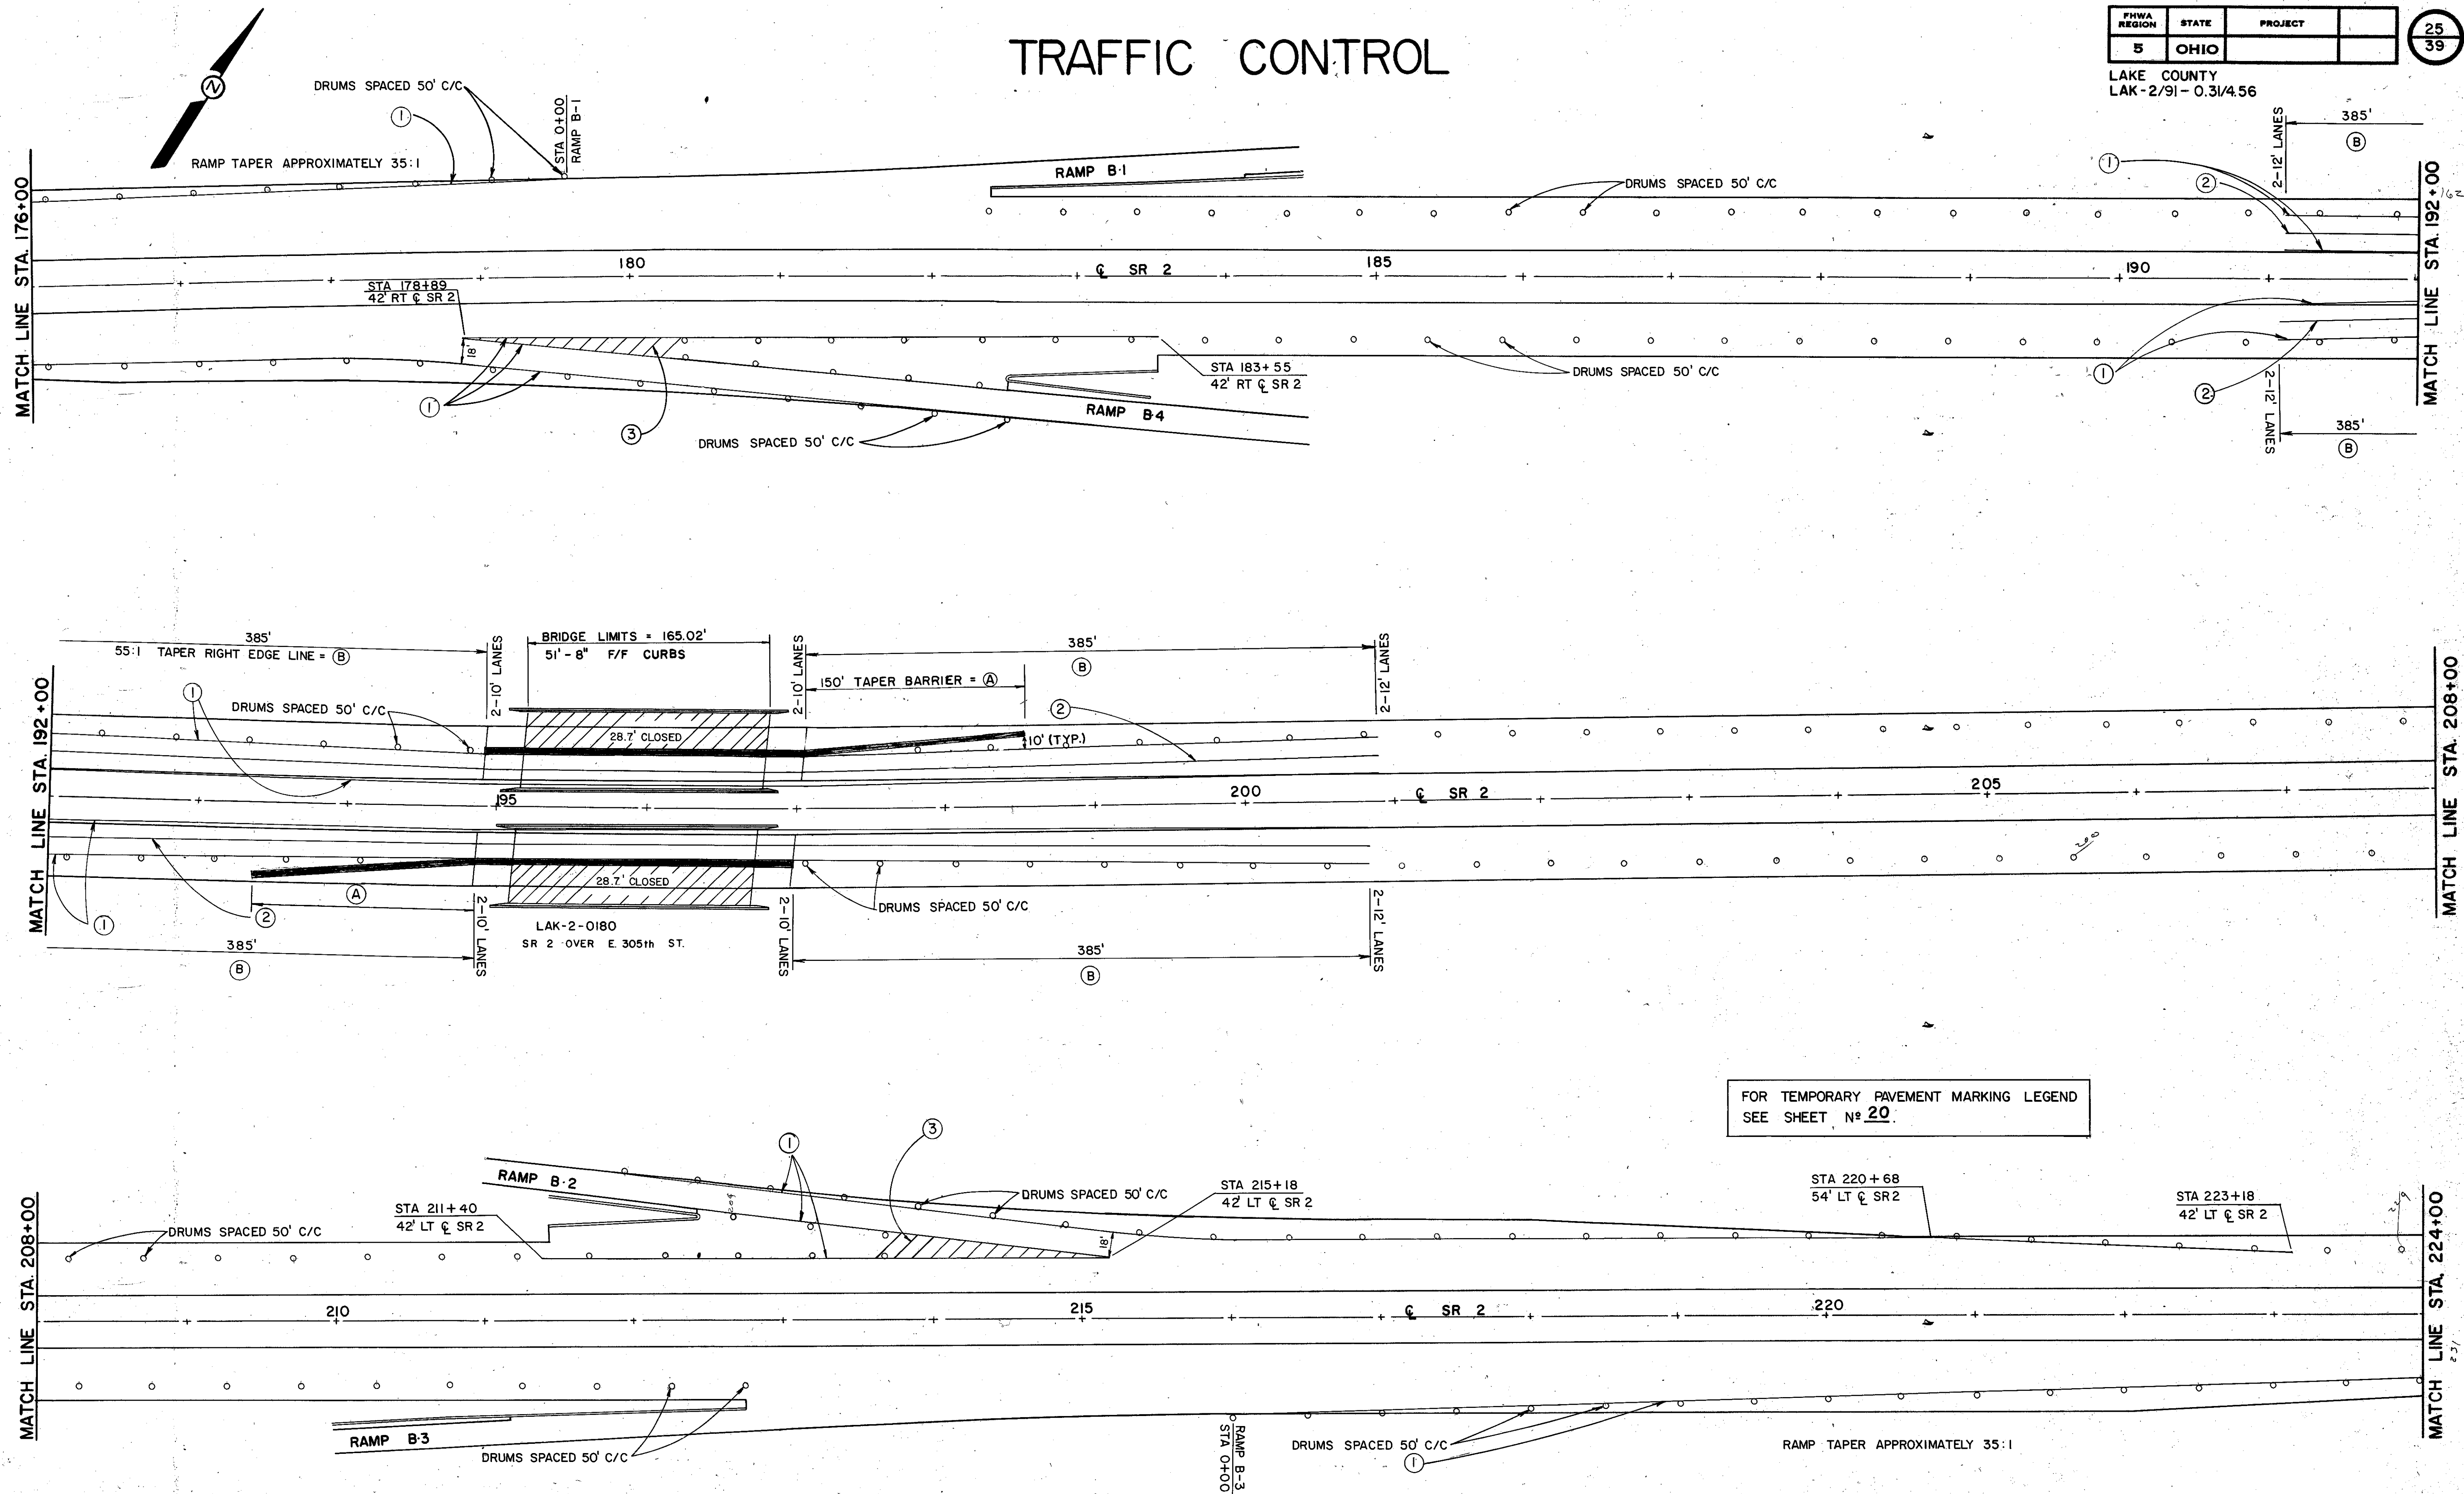

FOR TEMPORARY PAVEMENT MARKING LEGEND
SEE SHEET No. 20