


TRAFFIC CONTROL



FHWA REGION	STATE	PROJECT	
5	OHIO		

26
39

LAKE COUNTY
LAK-2/91-0.31/4.56

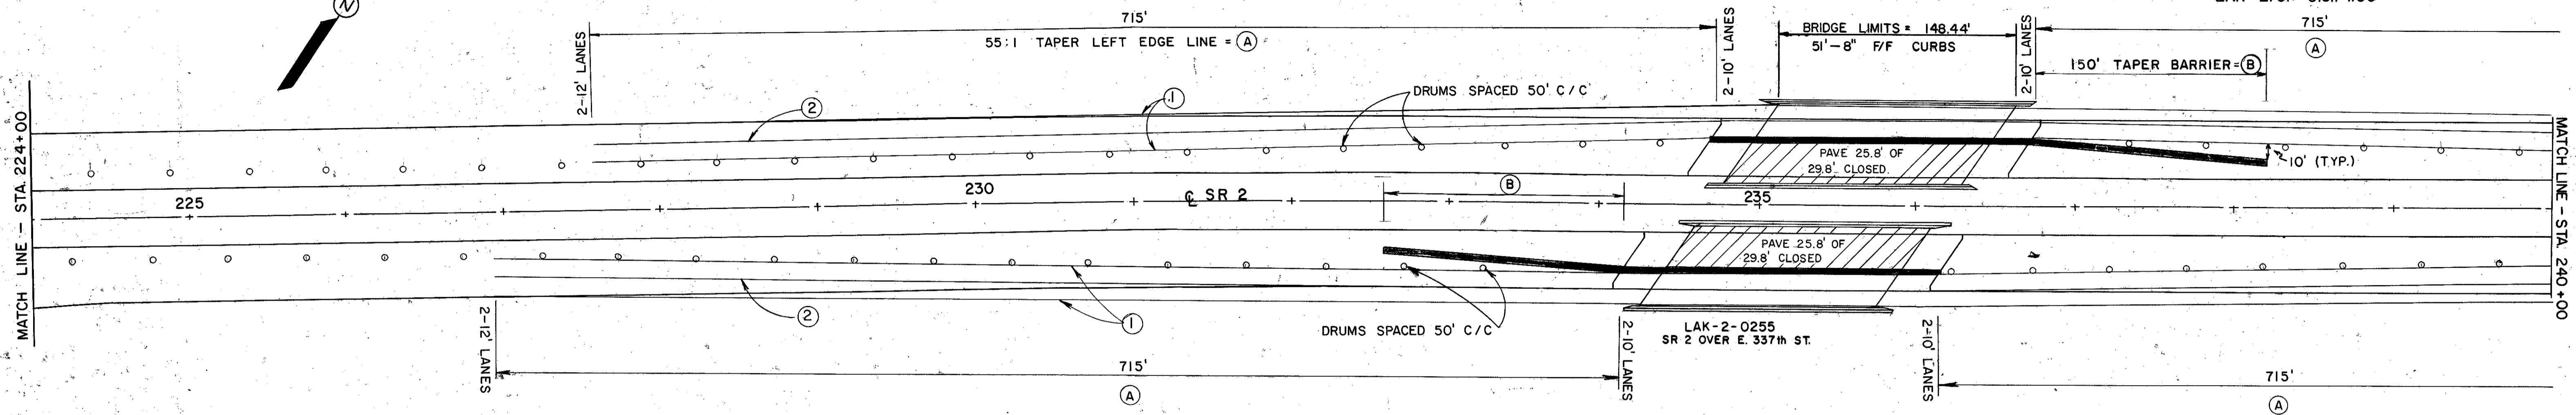

FOR TEMPORARY PAVEMENT MARKING LEGEND
SEE SHEET No 20.

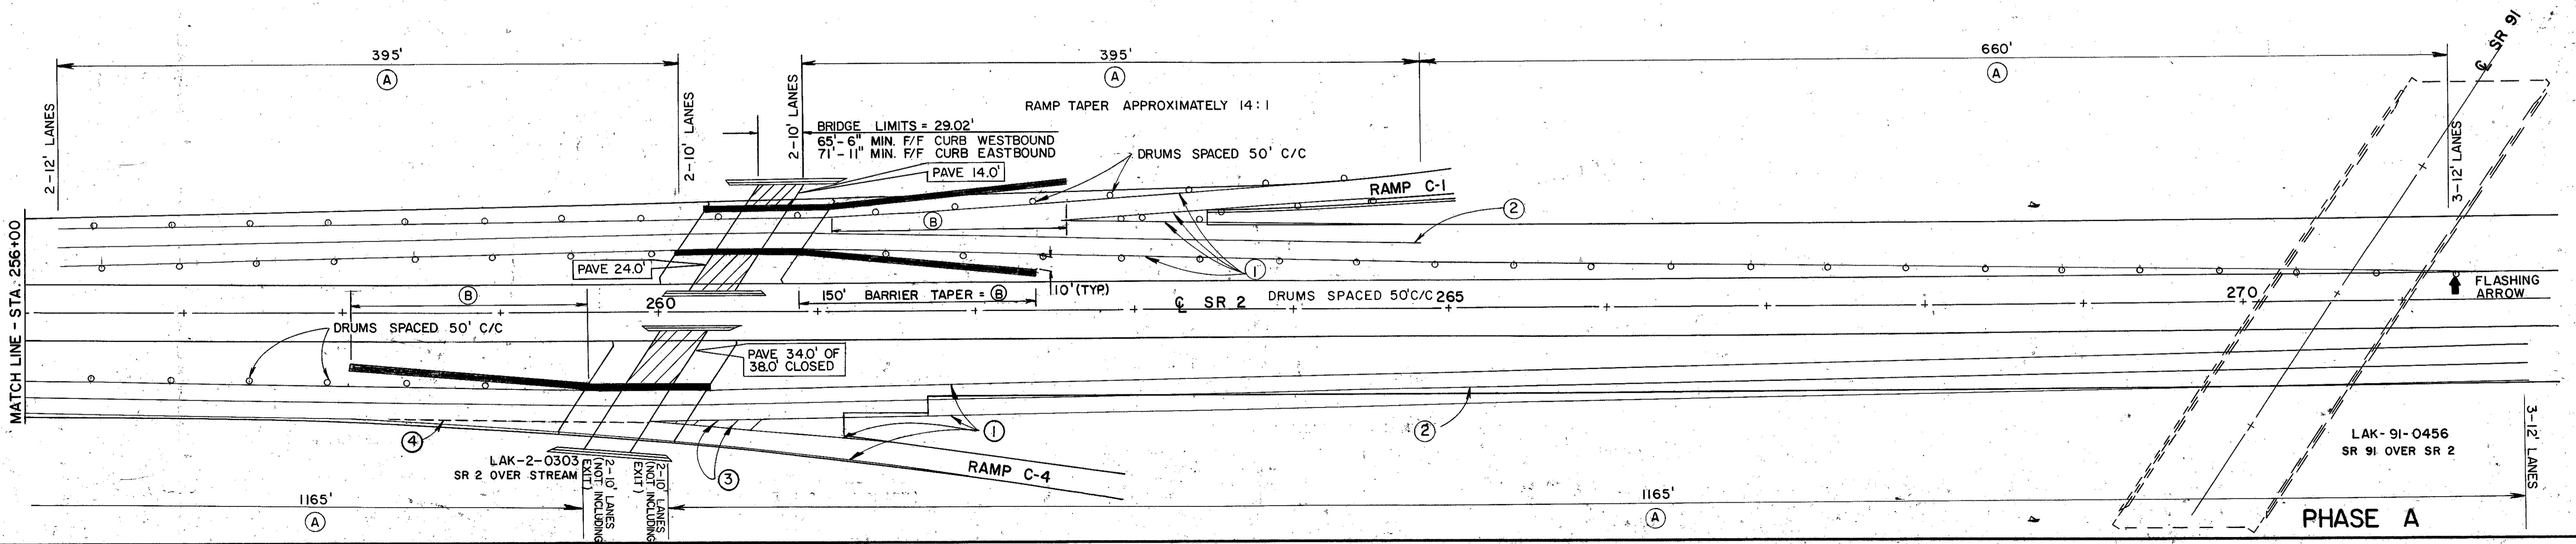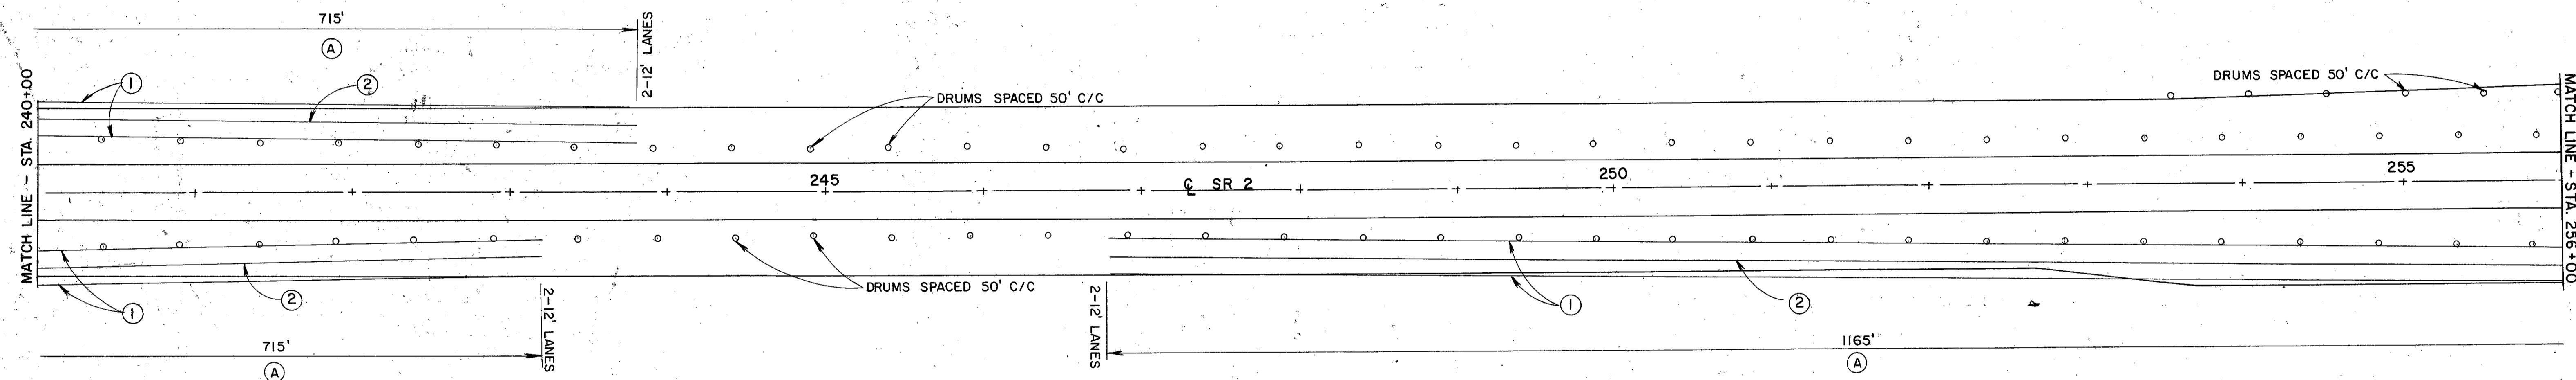

PHASE A
TRAFFIC CONTROL