

# TRAFFIC CONTROL


FHWA REGION	STATE	PROJECT	
5	OHIO		

29  
39

LAKE COUNTY  
LAK-2/91-0.31/4.56

FOR TEMPORARY PAVEMENT MARKING LEGEND  
SEE SHEET N<sup>o</sup> 20

<b>CURVE DATA ①</b>	<b>CURVE DATA ②③④⑤</b>
Δ = 5.98°	Δ = 2.9°
D = 2°-00'	D = 1°-00'
R = 2864.79'	R = 5729.58'
L = 299.00'	L = 290.00'
T = 150.00'	T = 145.00'
E = 391'	E = 183'
C = 298.86'	C = 289.97'

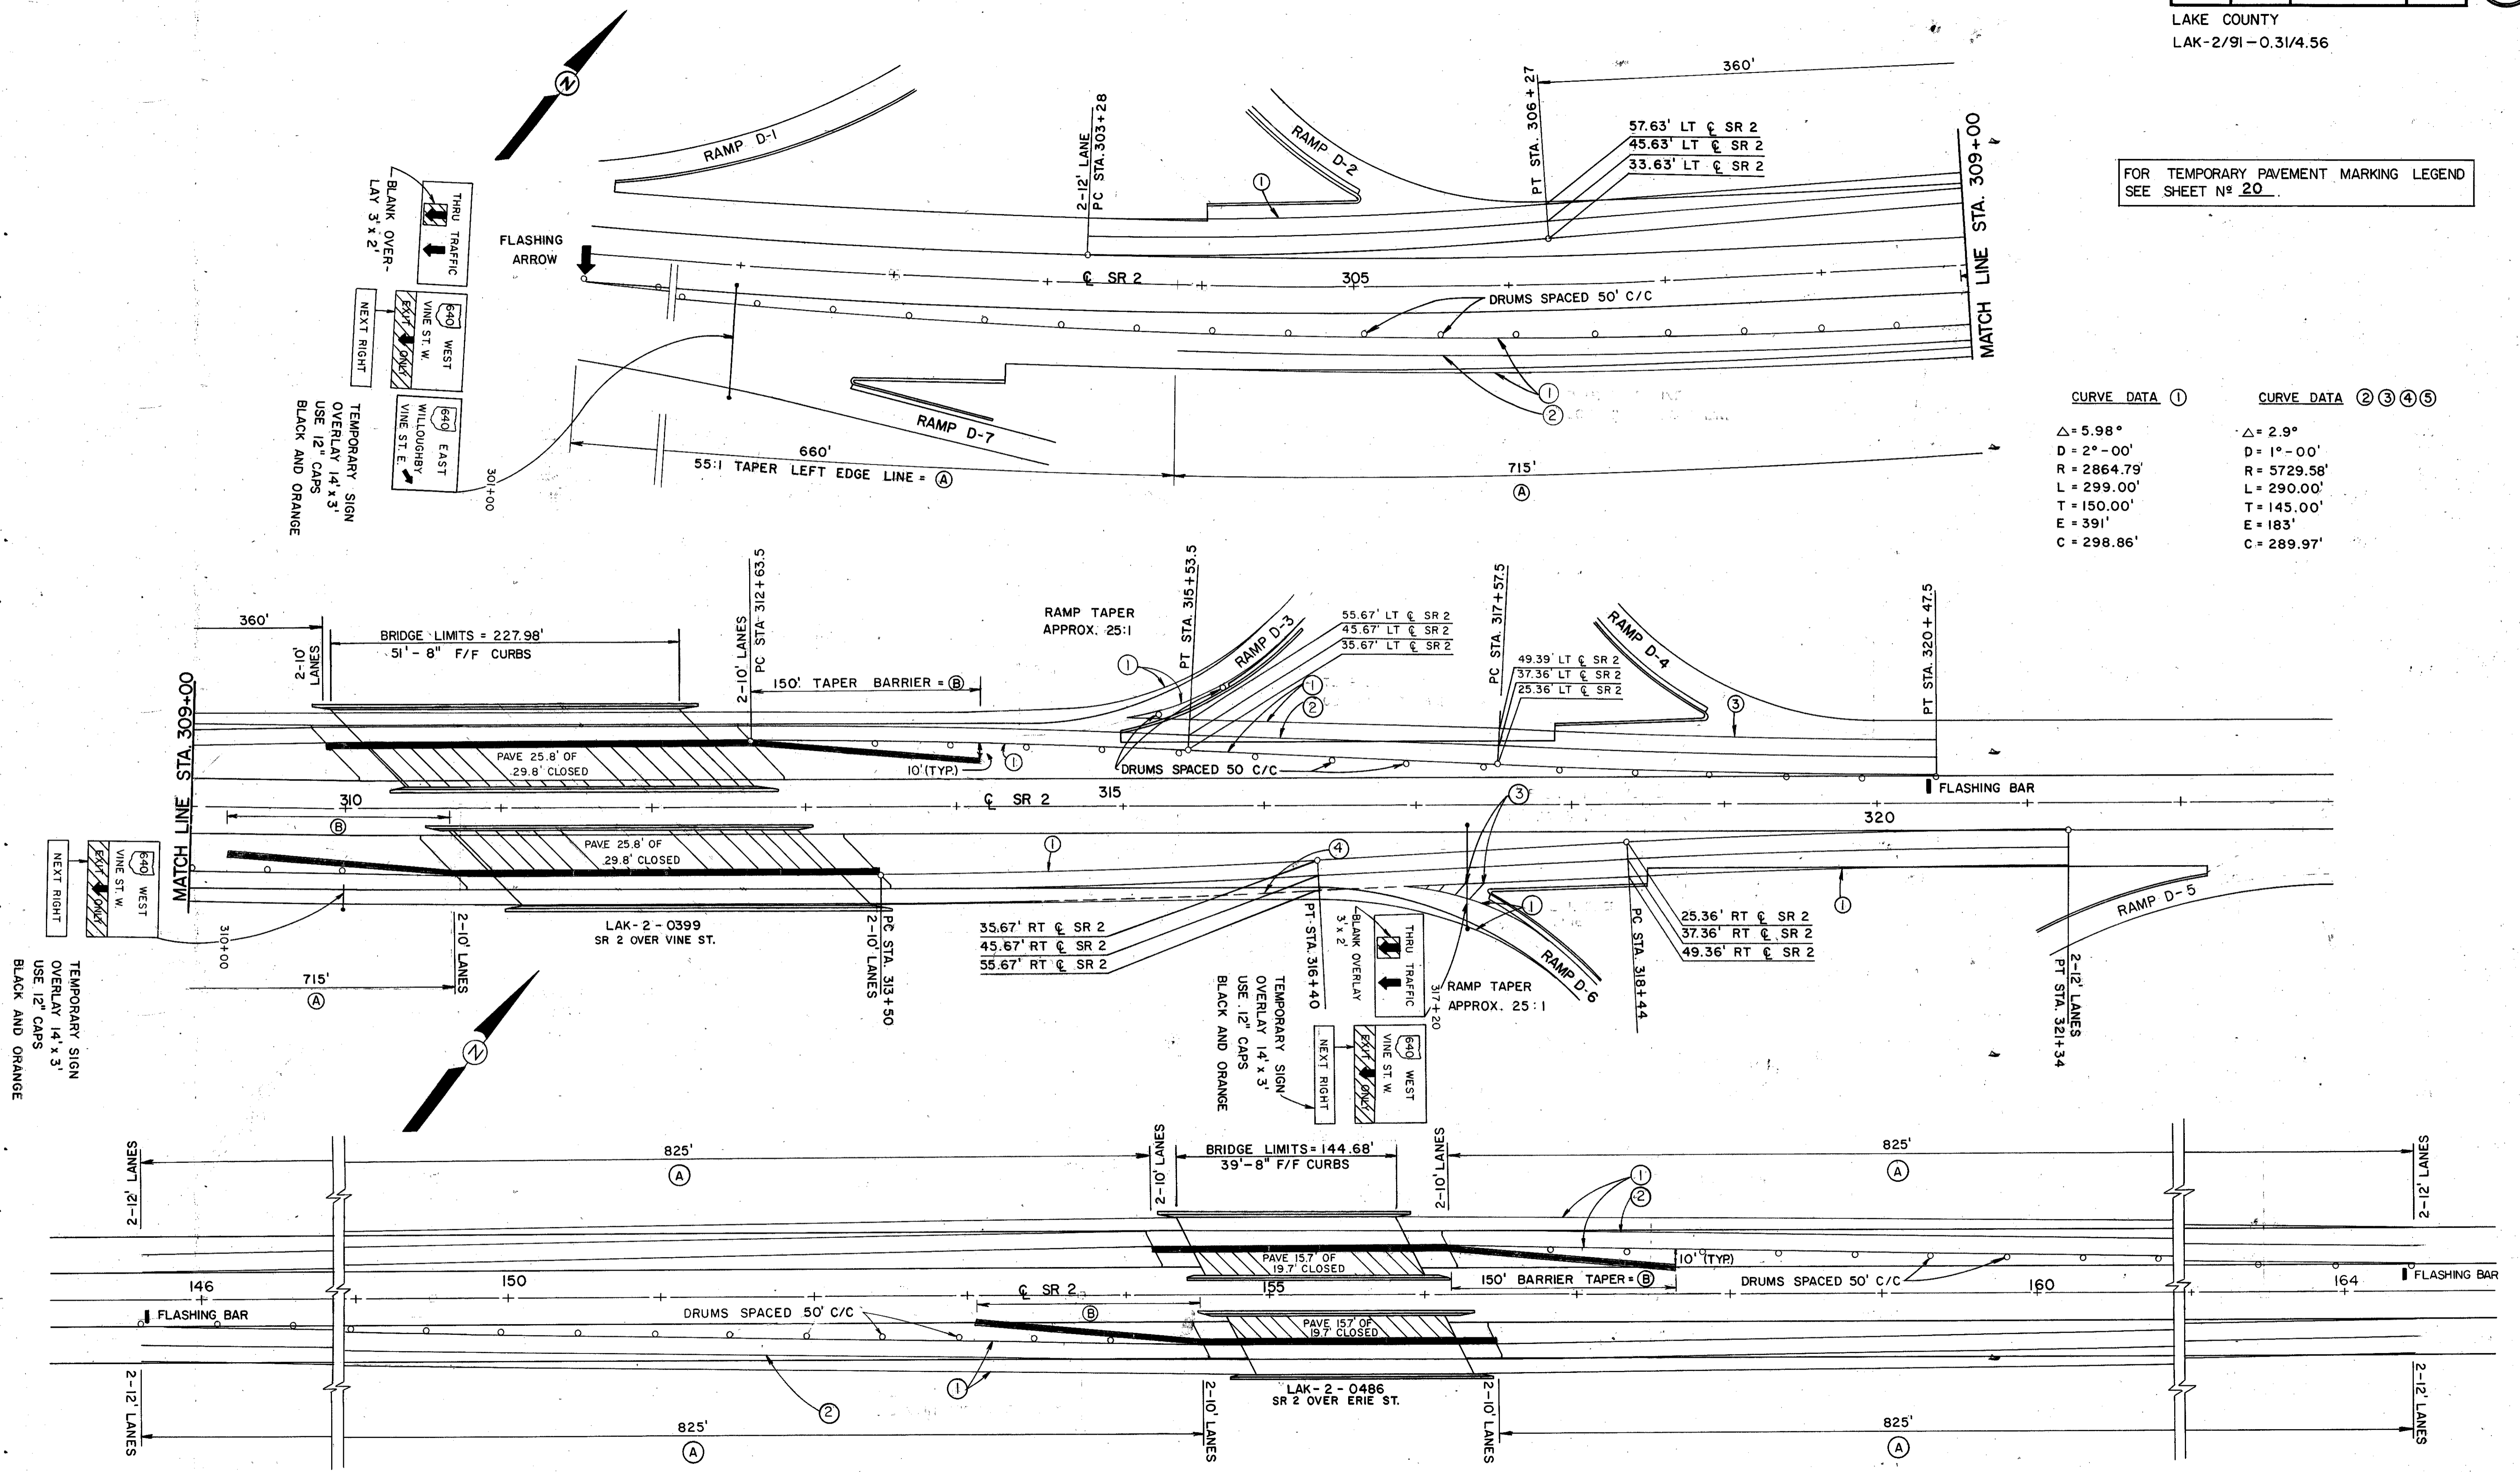

PHASE A  
TRAFFIC CONTROL