


# TRAFFIC CONTROL

PHWA REGION	STATE	PROJECT	
5	OHIO		

32  
39

LAKE COUNTY  
LAK-2/91-0.31/4.56

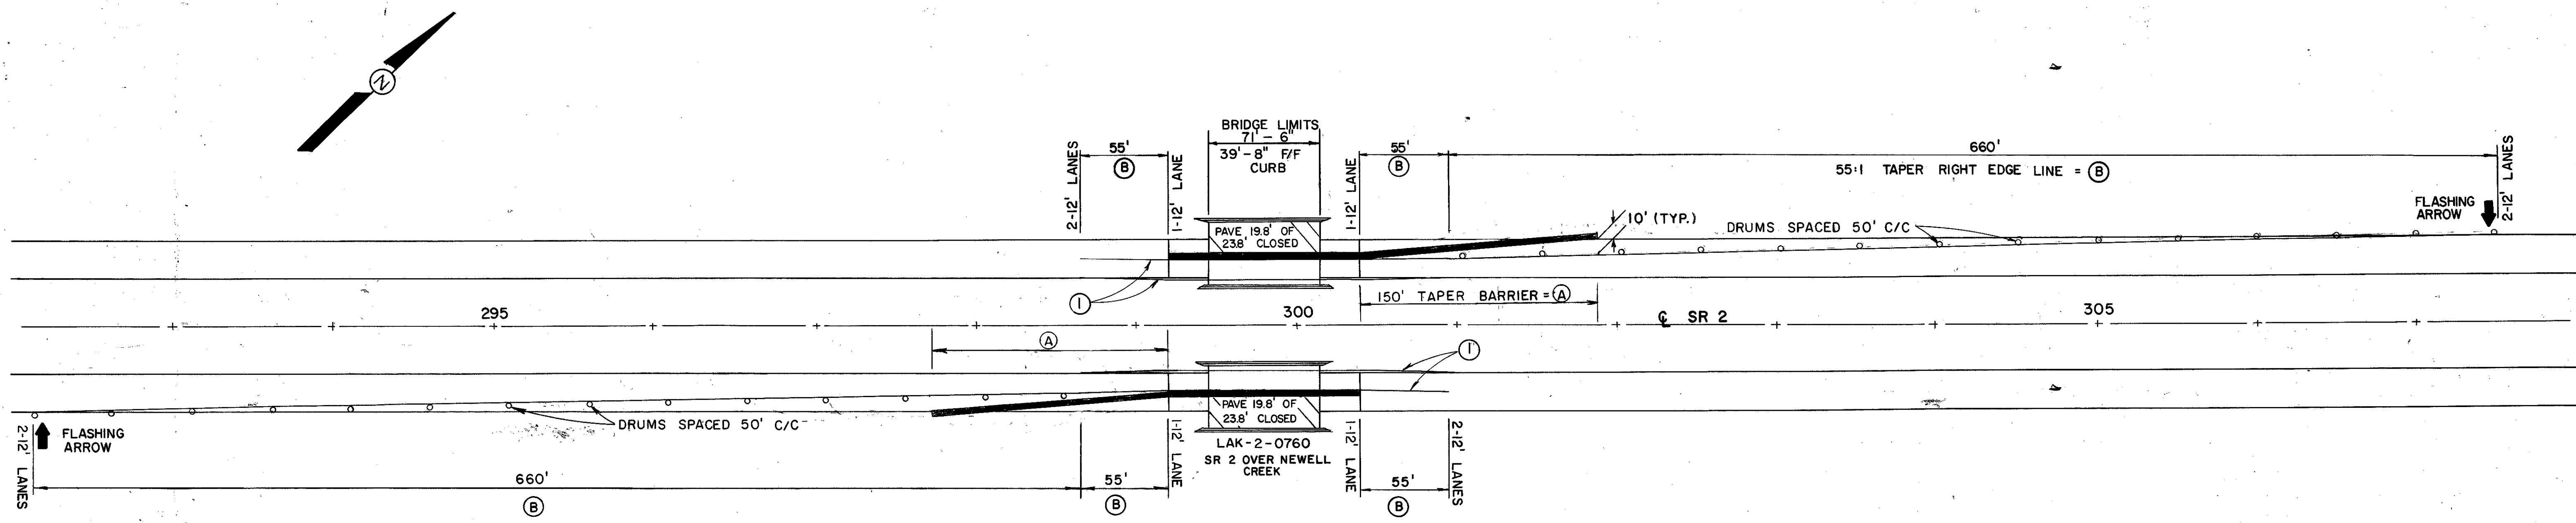

FOR TEMPORARY PAVEMENT MARKING LEGEND  
SEE SHEET No. 20

