


FHWA REGION	STATE	PROJECT
5	OHIO	


33
39

LAKE COUNTY
LAK-2/91-0.31/4.56

TRAFFIC CONTROL

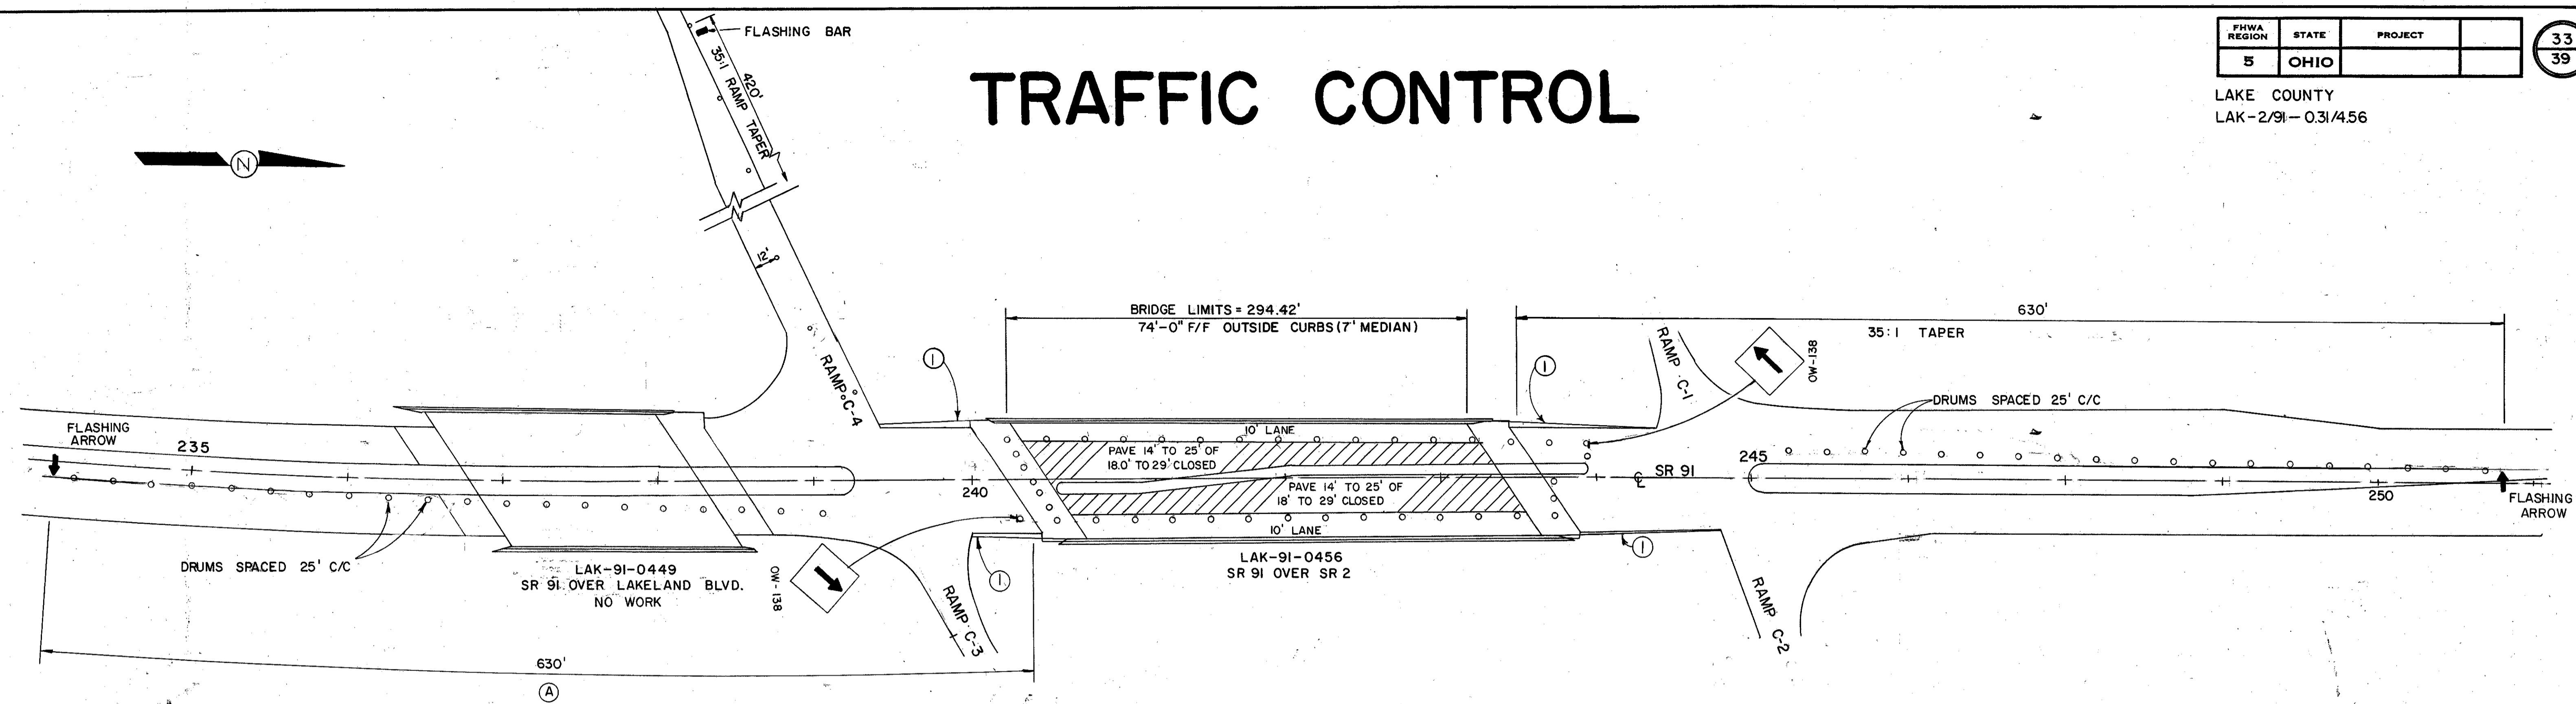

FOR TEMPORARY PAVEMENT MARKING LEGEND
SEE SHEET No. 20.

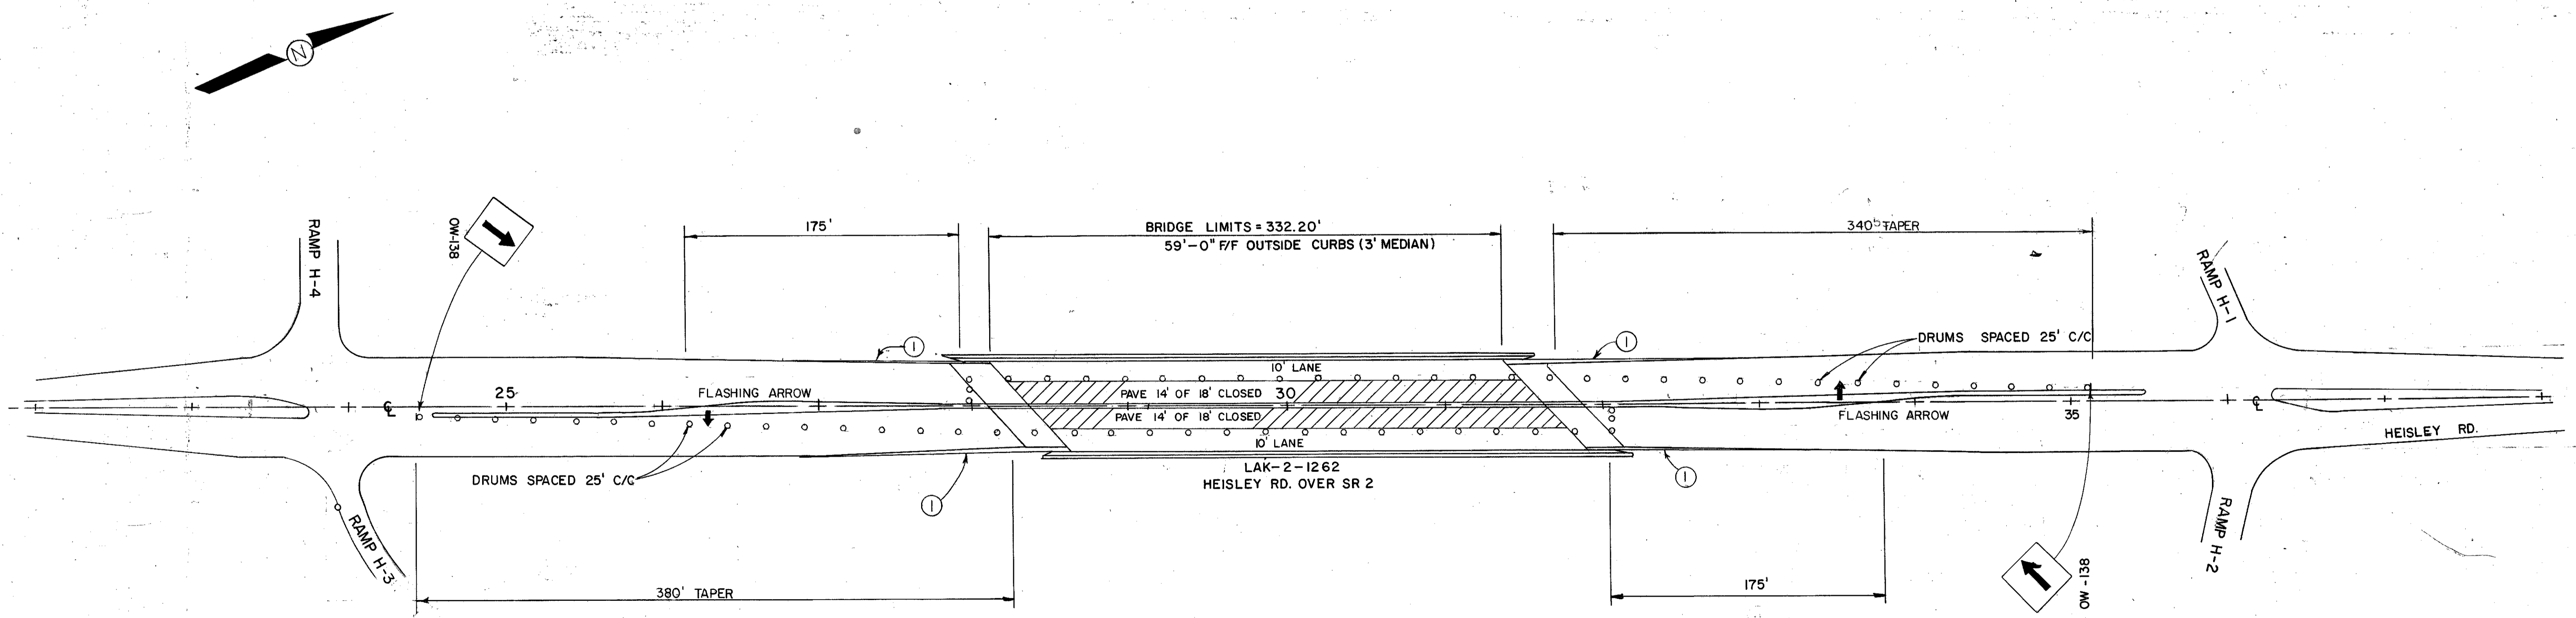

PHASE A
TRAFFIC CONTROL