


TRAFFIC CONTROL

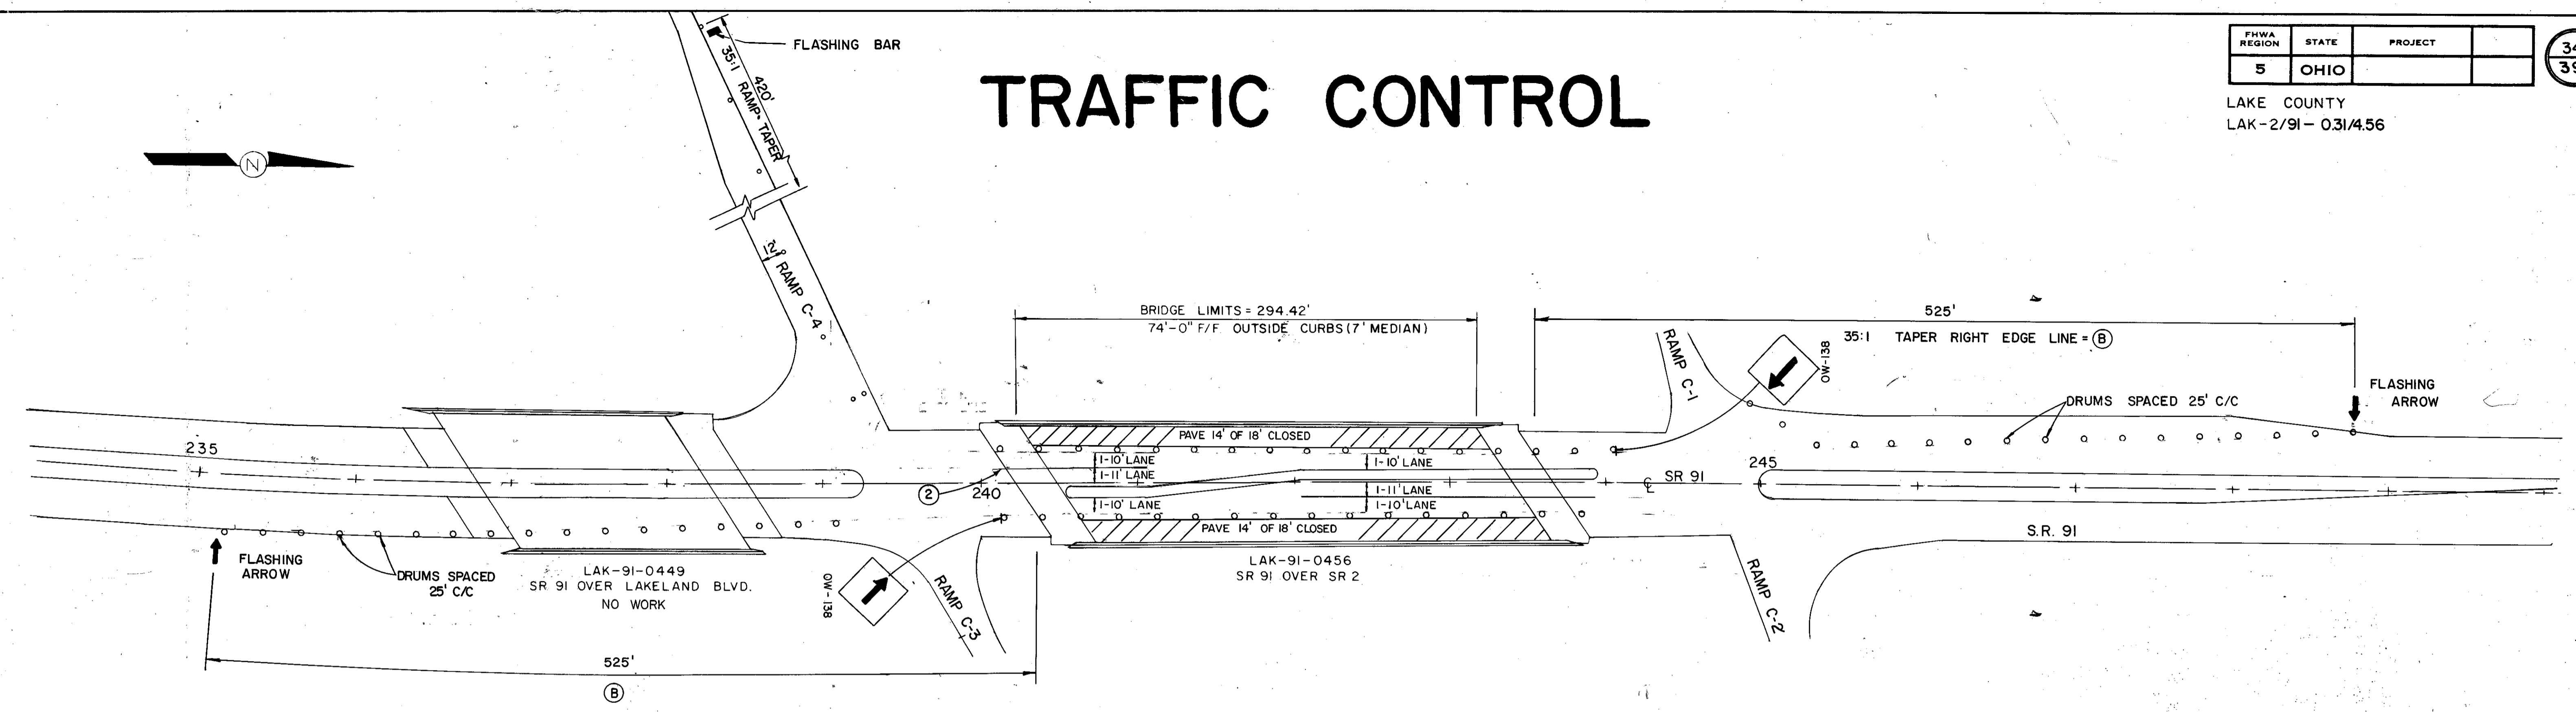

FOR TEMPORARY PAVEMENT MARKING LEGEND
SEE SHEET N^o 20

