
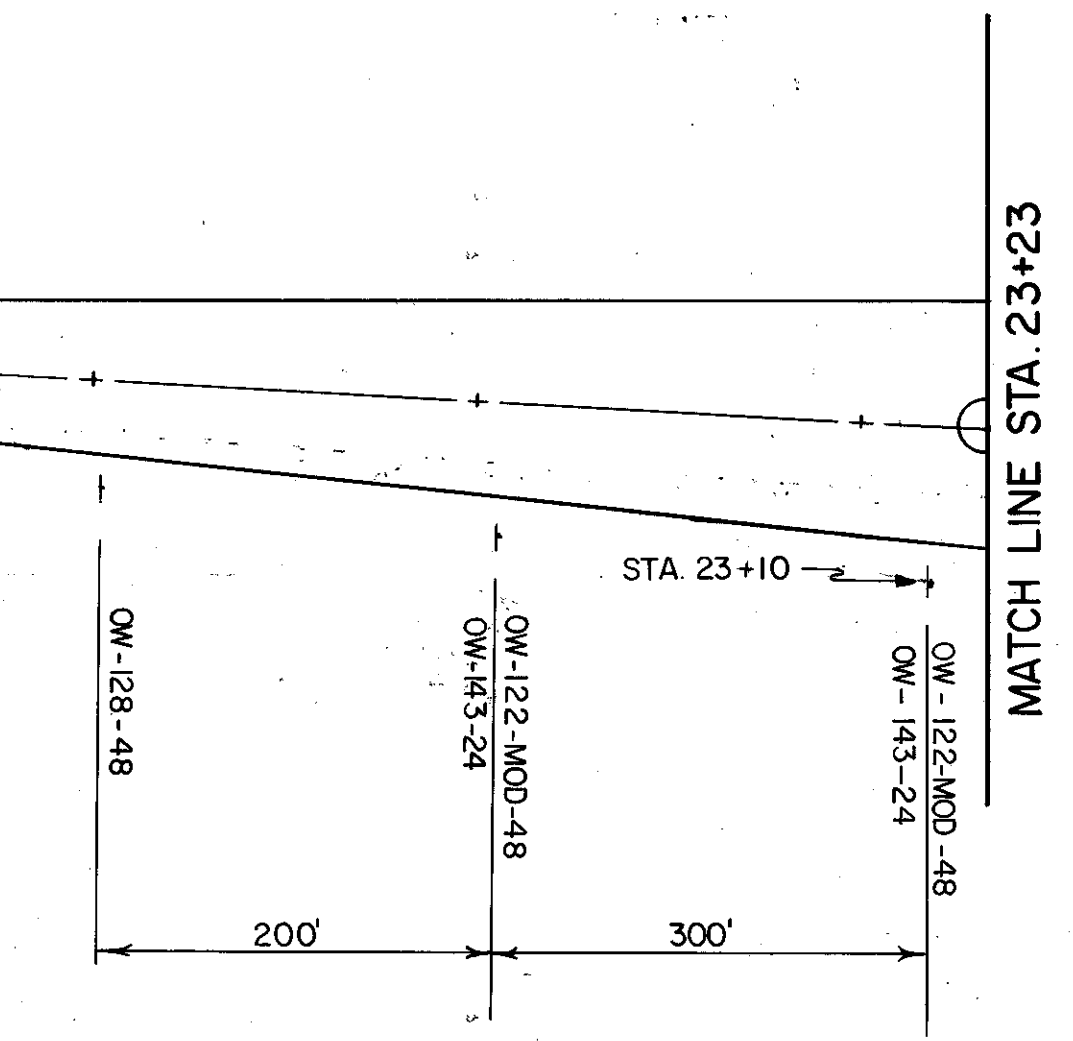
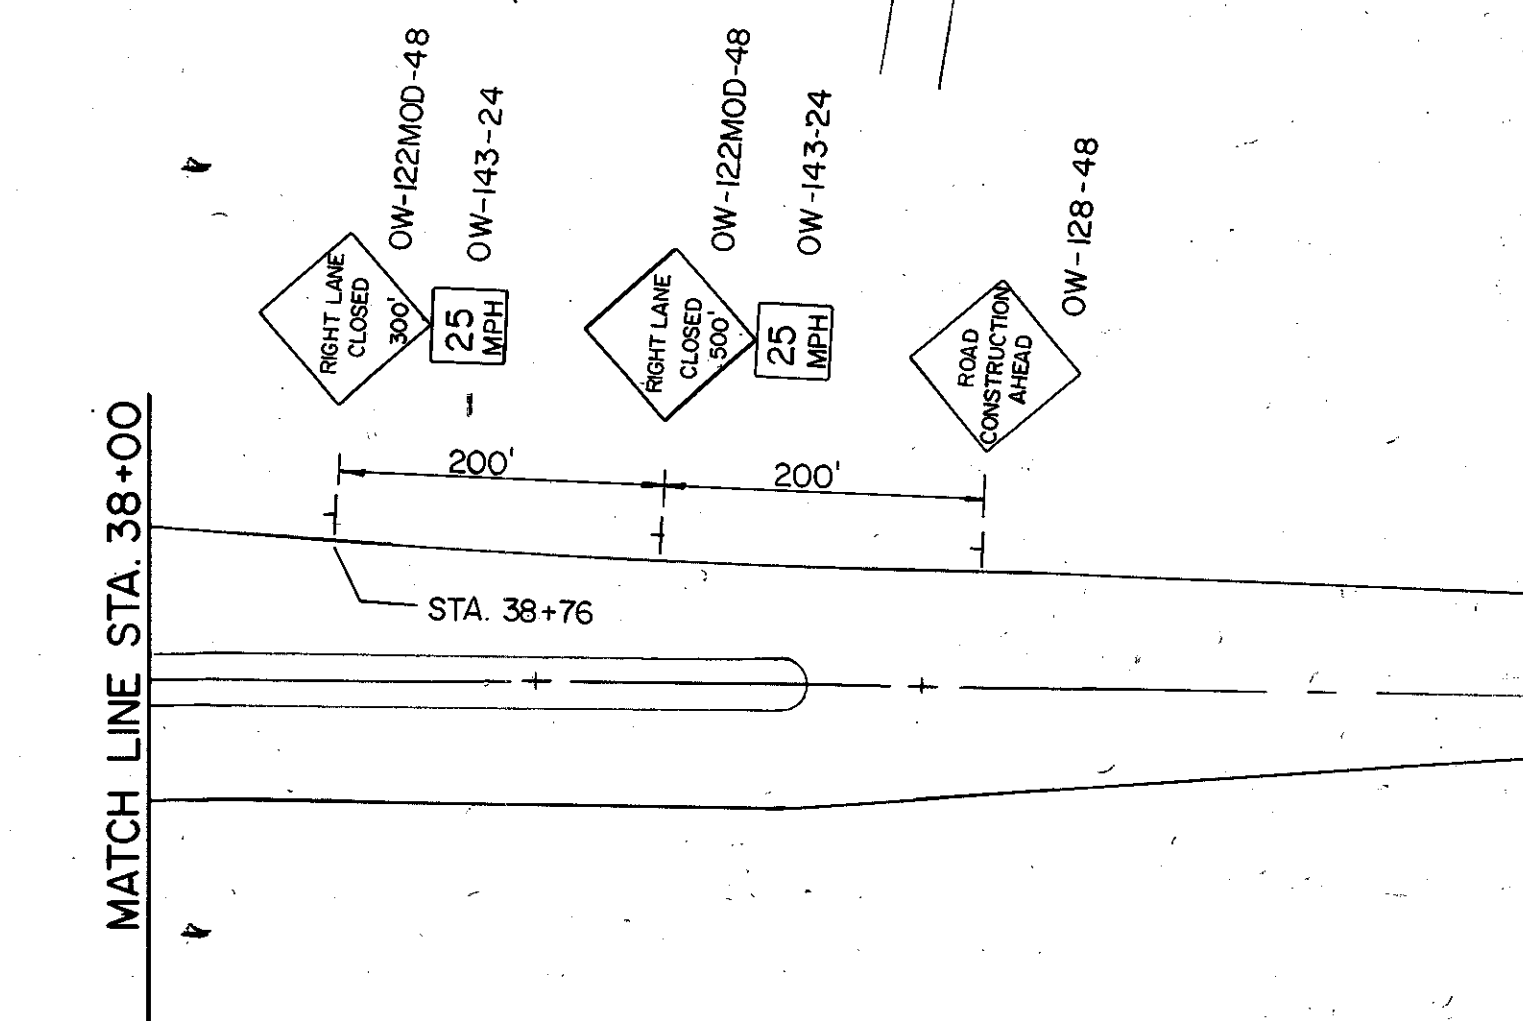


TRAFFIC CONTROL

FHWA REGION	STATE	PROJECT
5	OHIO	

36
39

LAKE COUNTY
LAK-2/91-03/4.56

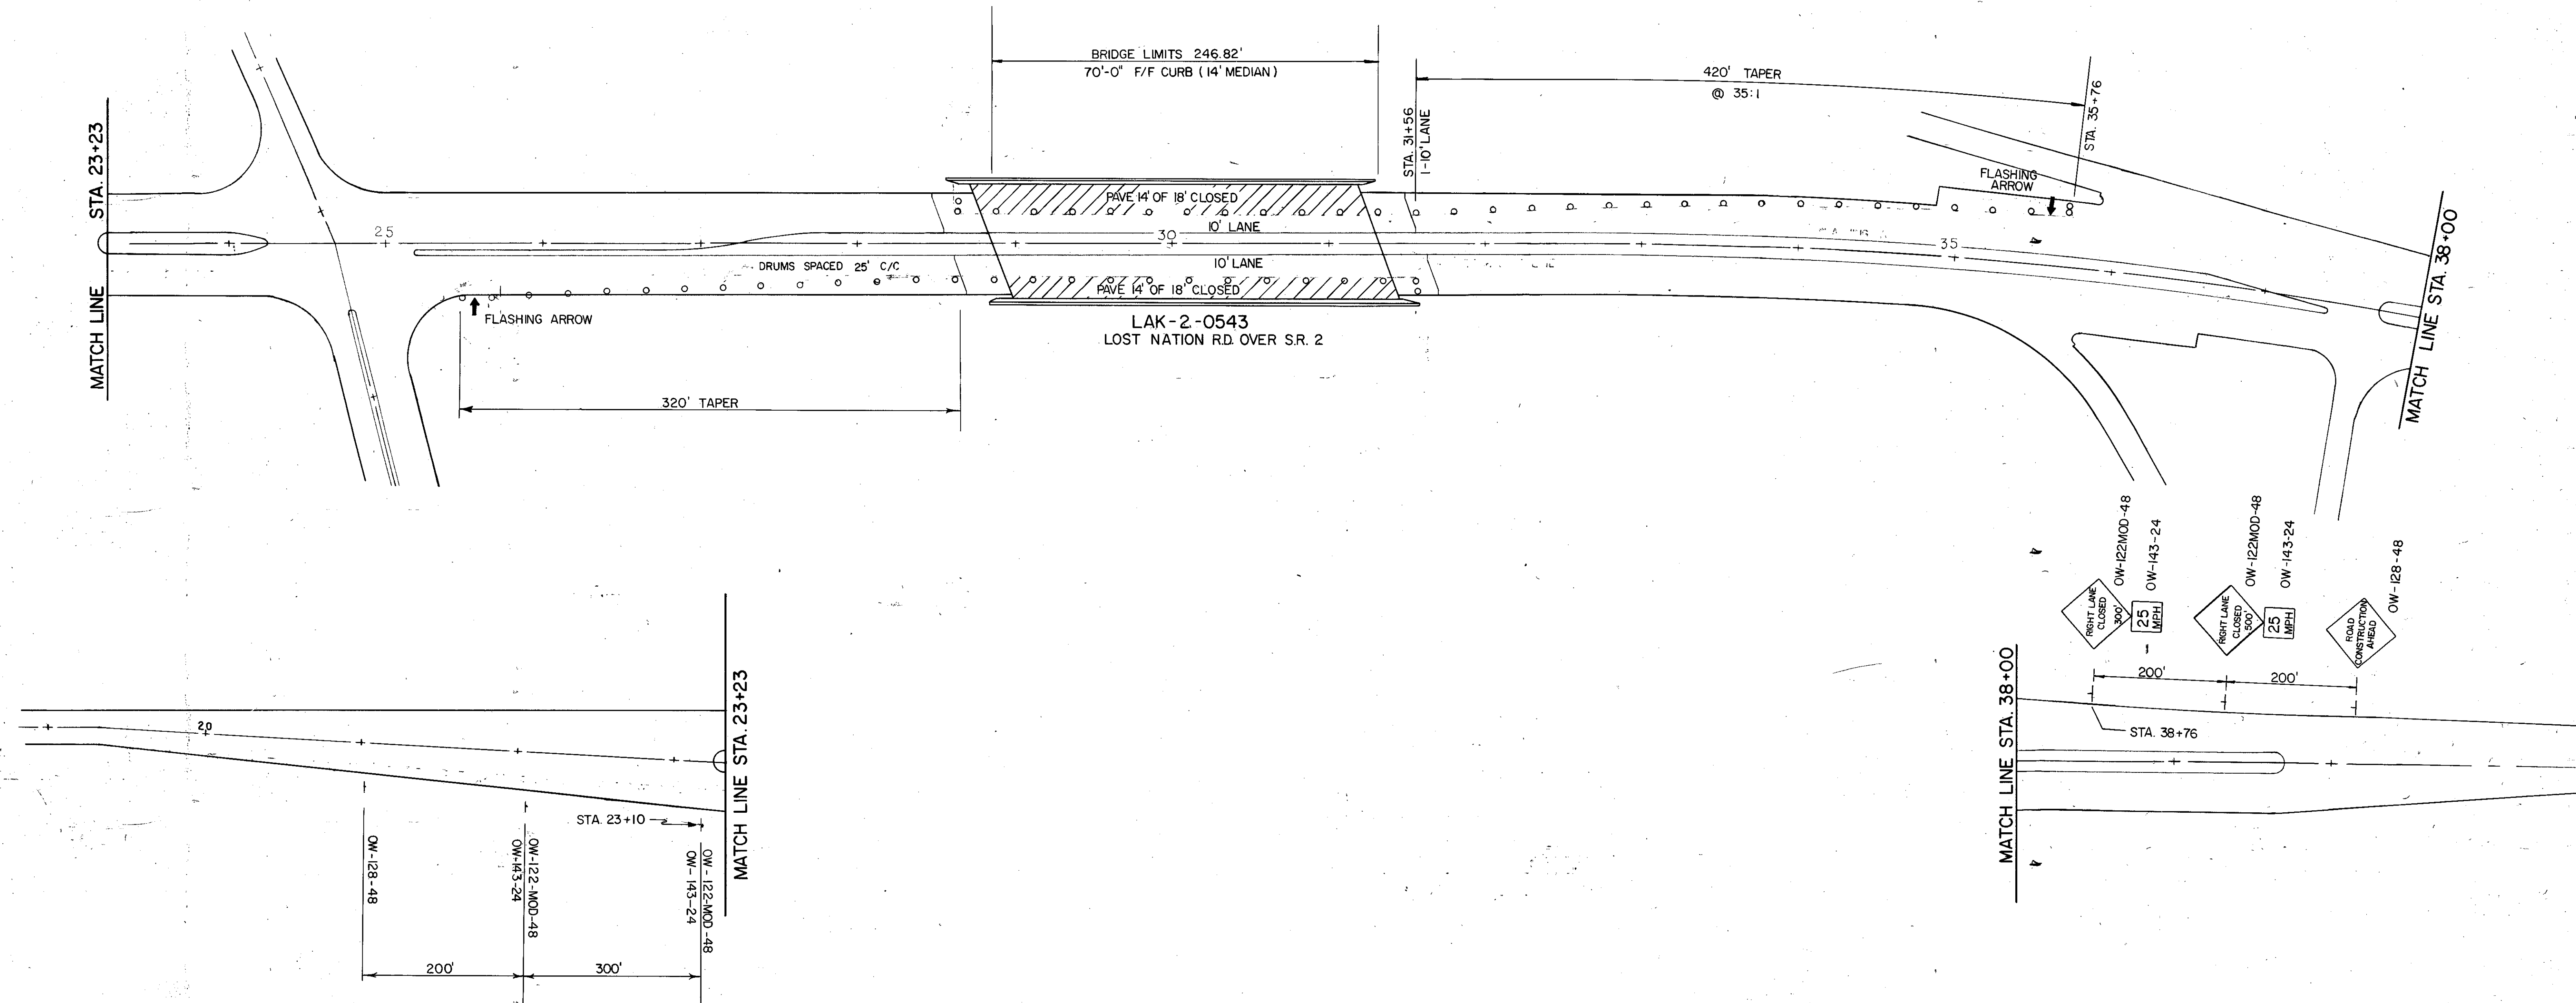

PHASE B

TRAFFIC CONTROL