


FOR TEMPORARY PAVEMENT MARKING QUANTITIES SEE SHEET No. 6

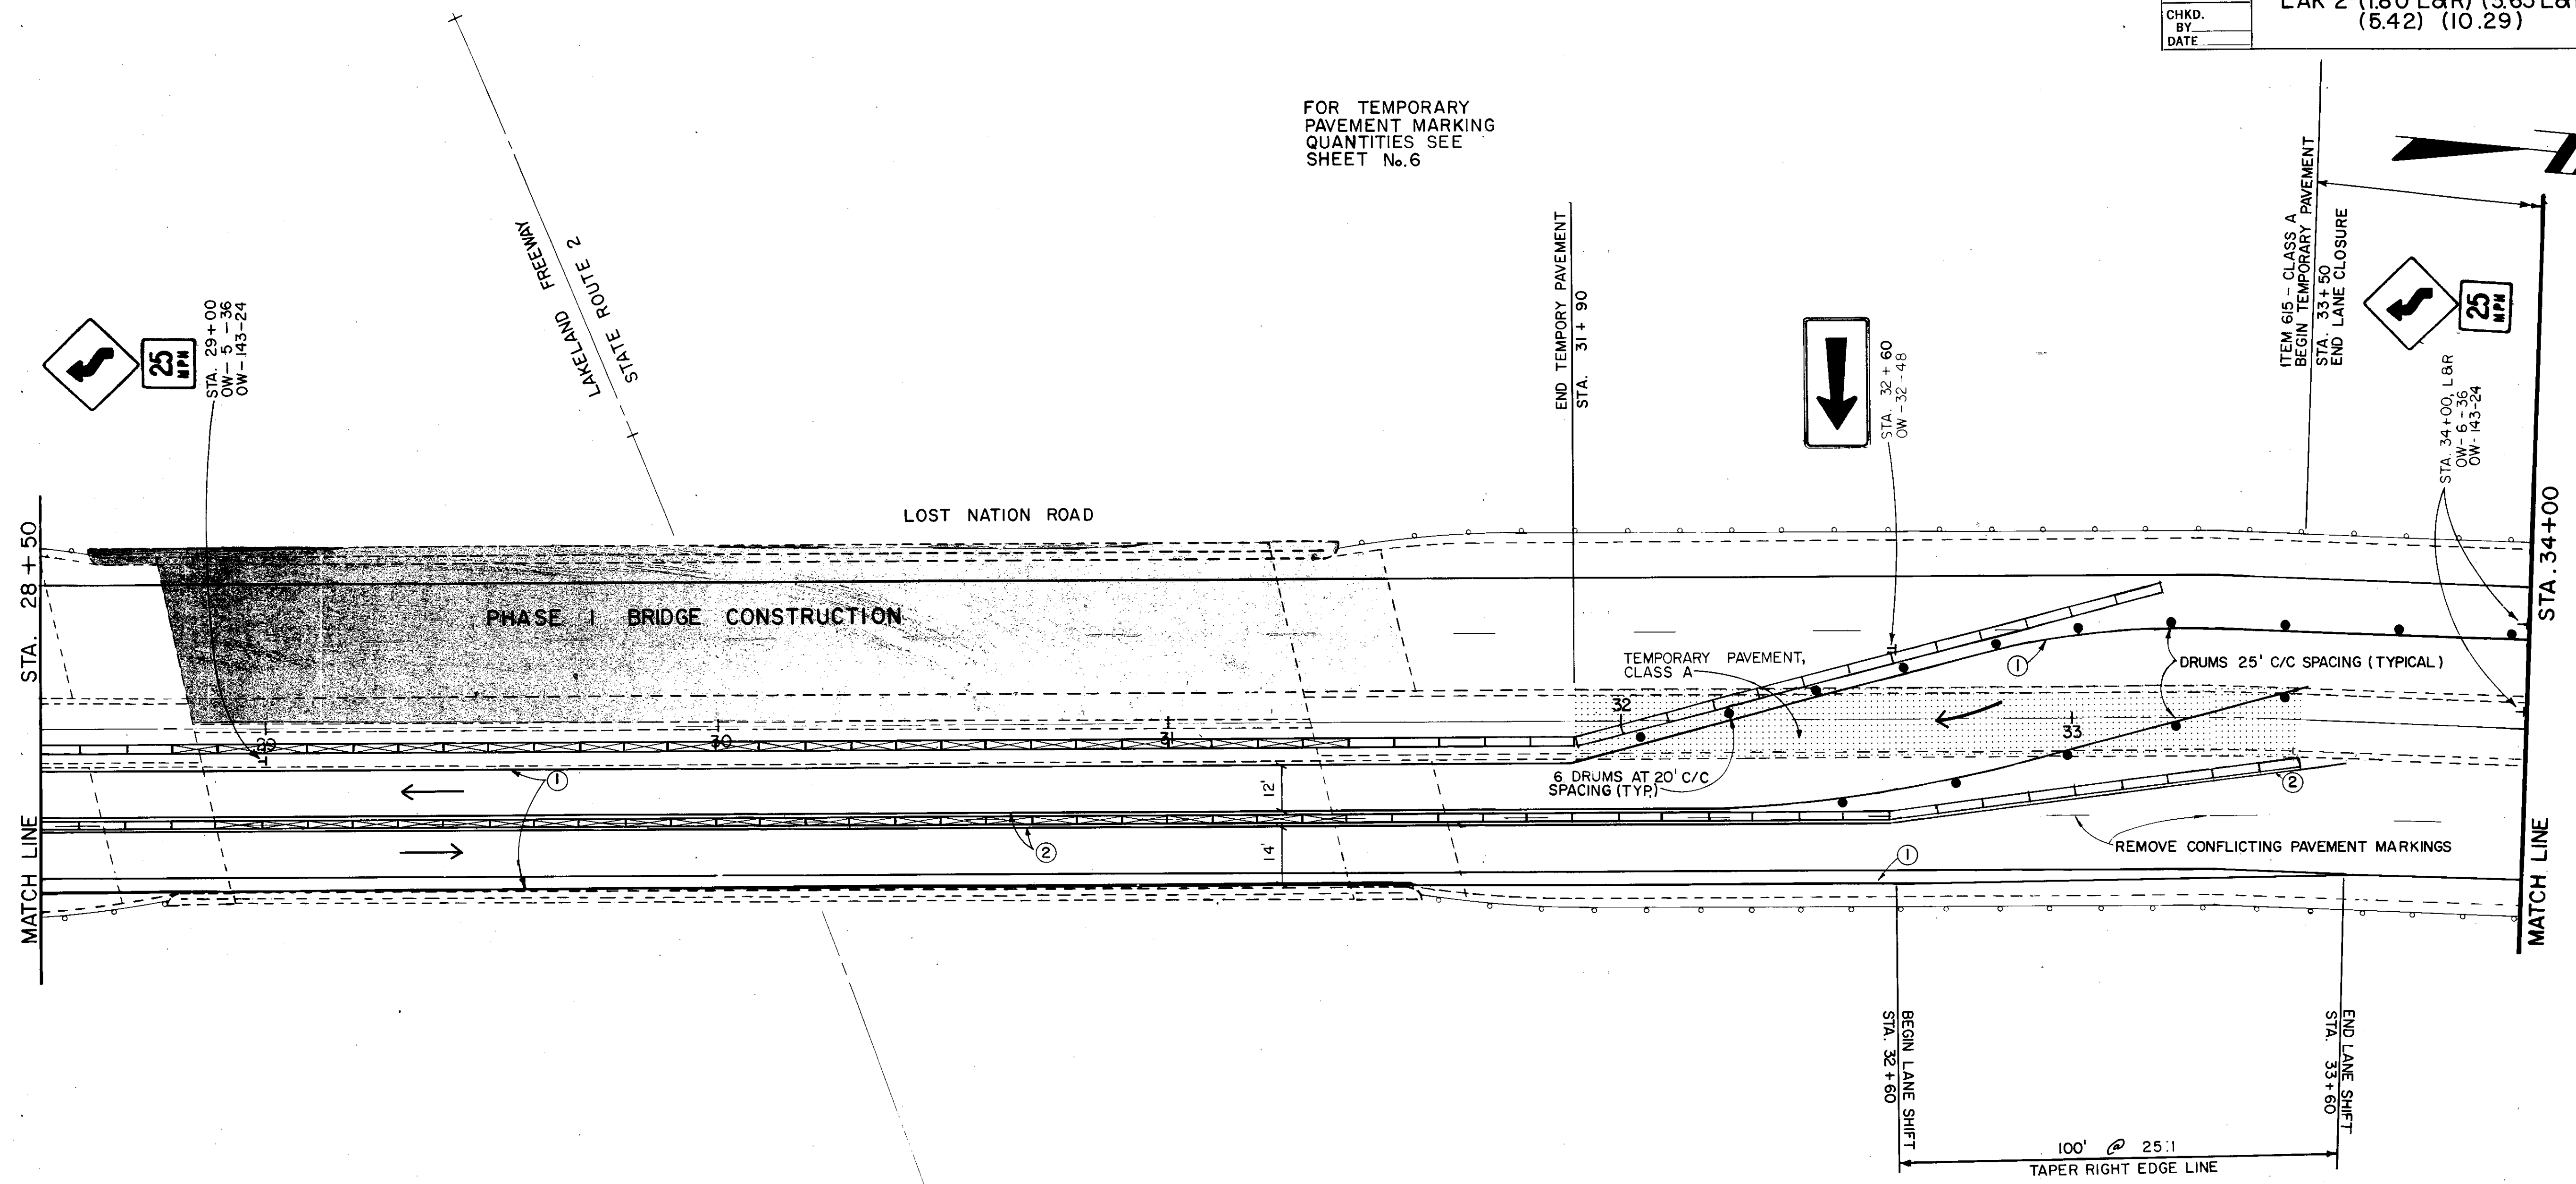

- LEGEND**
- ① TEMPORARY WHITE EDGE LINE
  - ② TEMPORARY YELLOW EDGE LINE
  - ③ TEMPORARY CHANNELIZING LINE
  - ▭ TEMPORARY CONCRETE BARRIER
  - ▨ TEMPORARY CONCRETE BARRIER, BRIDGE MOUNTED