




FOR TEMPORARY PAVEMENT MARKING QUANTITIES SEE SHEET No. 6

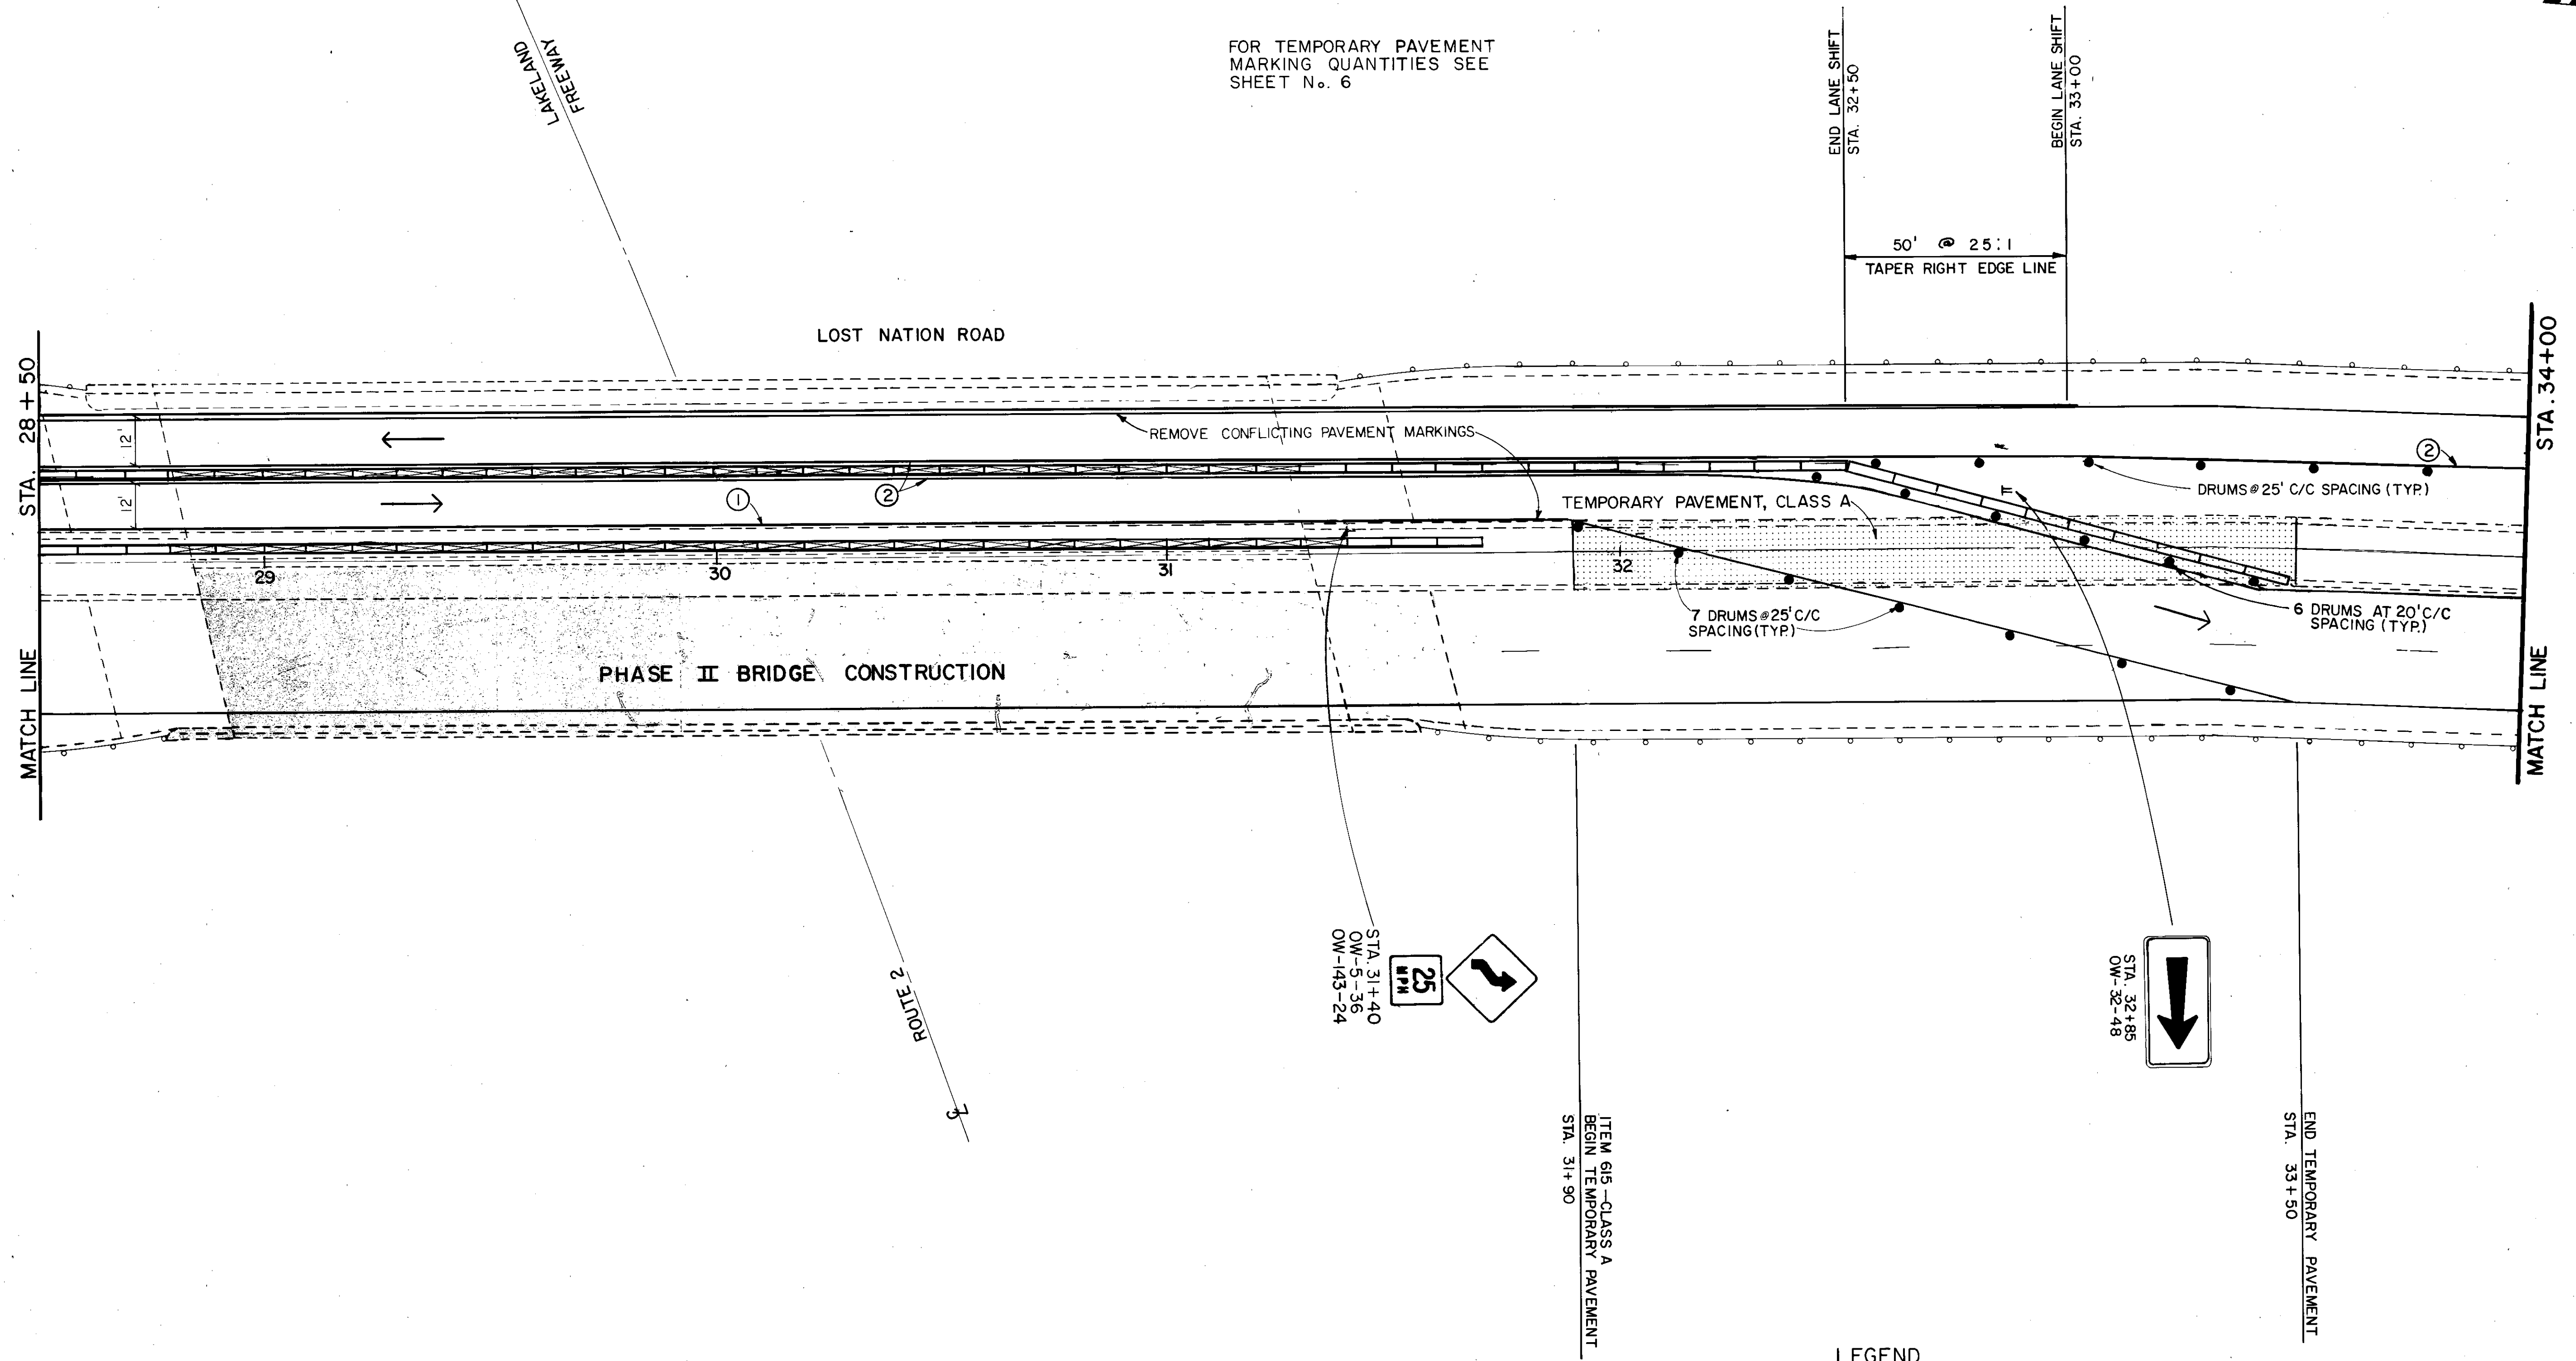

- LEGEND**
- ① TEMPORARY WHITE EDGE LINE
 - ② TEMPORARY YELLOW EDGE LINE
 - ③ TEMPORARY CHANNELIZING LINE
 - [Hatched Box] TEMPORARY CONCRETE BARRIER
 - [Hatched Box] TEMPORARY CONCRETE BARRIER BRIDGE MOUNTED