


PLAN
 ABUTMENT BACKWALL CAPPING
 (TYPICAL FOR RR AND LF ABUTMENTS)

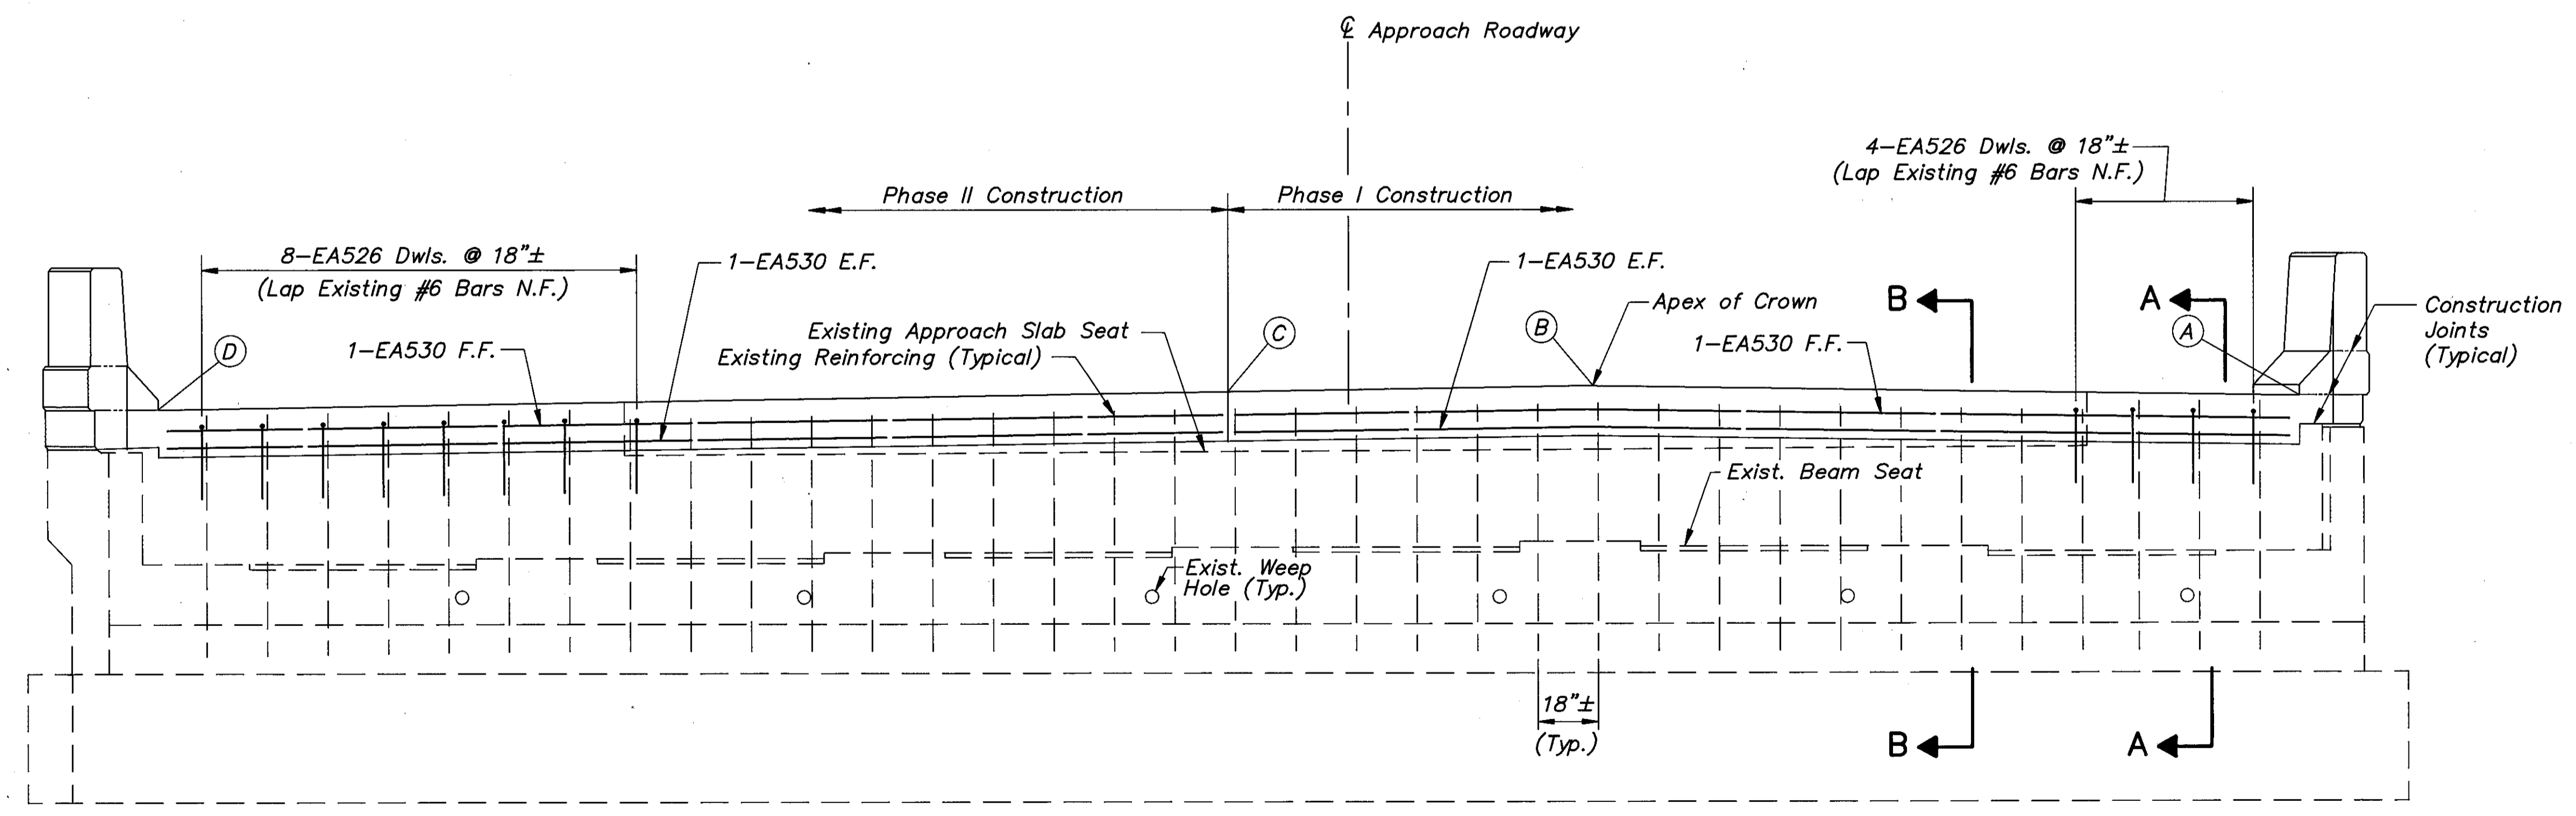

ELEVATION
 ABUTMENT BACKWALL CAPPING
 (TYPICAL FOR RR AND LF ABUTMENTS)

TABLE OF ELEVATIONS				
ABUTMENT	LOCATION *			
	A	B	C	D
RR	668.85	669.12	668.97	668.55
LF	668.87	669.13	668.99	668.56

* Elevations Given are at Front Face of Backwall

For Sections A-A and B-B See Sheet 8/78

Notation: Dws.-Dowels, Exist.-Existing, Typ.-Typical, N.F.-Near Face, F.F.-Far Face, E.F.-Each Face

RR - Right Rear Abutment
 LF - Left Forward Abutment

COLPETZER-THOMAS, INC.
 AN ENGINEERING GROUP
 WILLOUGHBY • MENTOR • NORTH CANTON • STEUBENVILLE • LORAIN 9/78

BACKWALL REPAIR
 BRIDGE NO. LAK-2-0180 R & L
 OVER RUSH ROAD
 LAKE COUNTY

DESIGNED	DRAWN	TRACED	CHECKED	REVIEWED	DATE	REVISED
J.P.R.	R.L.B.	R.L.B.	R.J.C.	J.E.A.	11/15/88	