


PLAN
 ABUTMENT BACKWALL CAPPING
 (TYPICAL FOR ABUTMENTS LR AND RF)

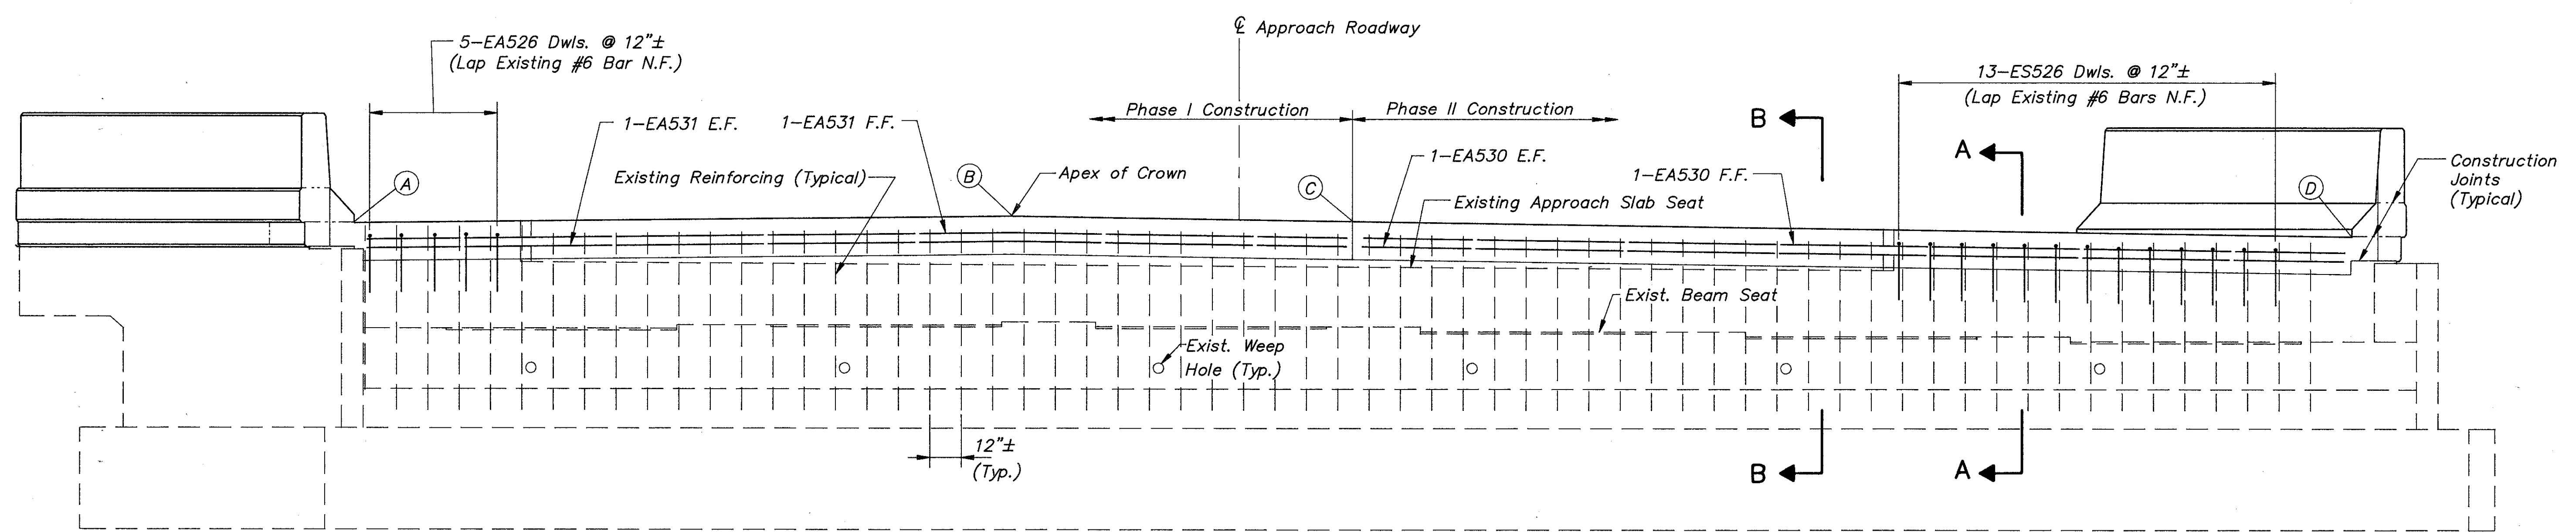

ELEVATION
 ABUTMENT BACKWALL CAPPING
 (TYPICAL FOR ABUTMENTS LR AND RF)

ABUTMENT	LOCATION *			
	A	B	C	D
LR	649.18	649.52	649.42	649.10
RF	649.74	649.97	649.81	649.32

* Elevations Given are at Front Face of Backwall

For Sections A-A and B-B
 See Sheet 8/78

Notation: Dws.—Dowels, Exist.—Existing, Typ.—Typical, N.F.—Near Face, F.F.—Far Face, E.F.—Each Face

LR — Left Rear Abutment
 RF — Right Forward Abutment

CT COLPETZER-THOMAS, INC.
 AN ENGINEERING GROUP
 WILLOUGHBY • MENTOR • NORTH CANTON • STEUBENVILLE • LORAIN 25/78

BACKWALL REPAIR
 BRIDGE NO. LAK-2-0363 R & L
 OVER BEIDLER ROAD
 LAKE COUNTY

DESIGNED	DRAWN	TRACED	CHECKED	REVIEWED	DATE	REVISED
J.P.R.	R.L.B.	R.L.B.	R.J.C.	J.E.A.	11/15/88	