



Note: Proposed Parapet on Outside Wingwall is not Shown. See Sheet 27/78 for Details.

Note: Proposed Parapet on Median Wingwall is not Shown. See Sheet 28/78 for Details.

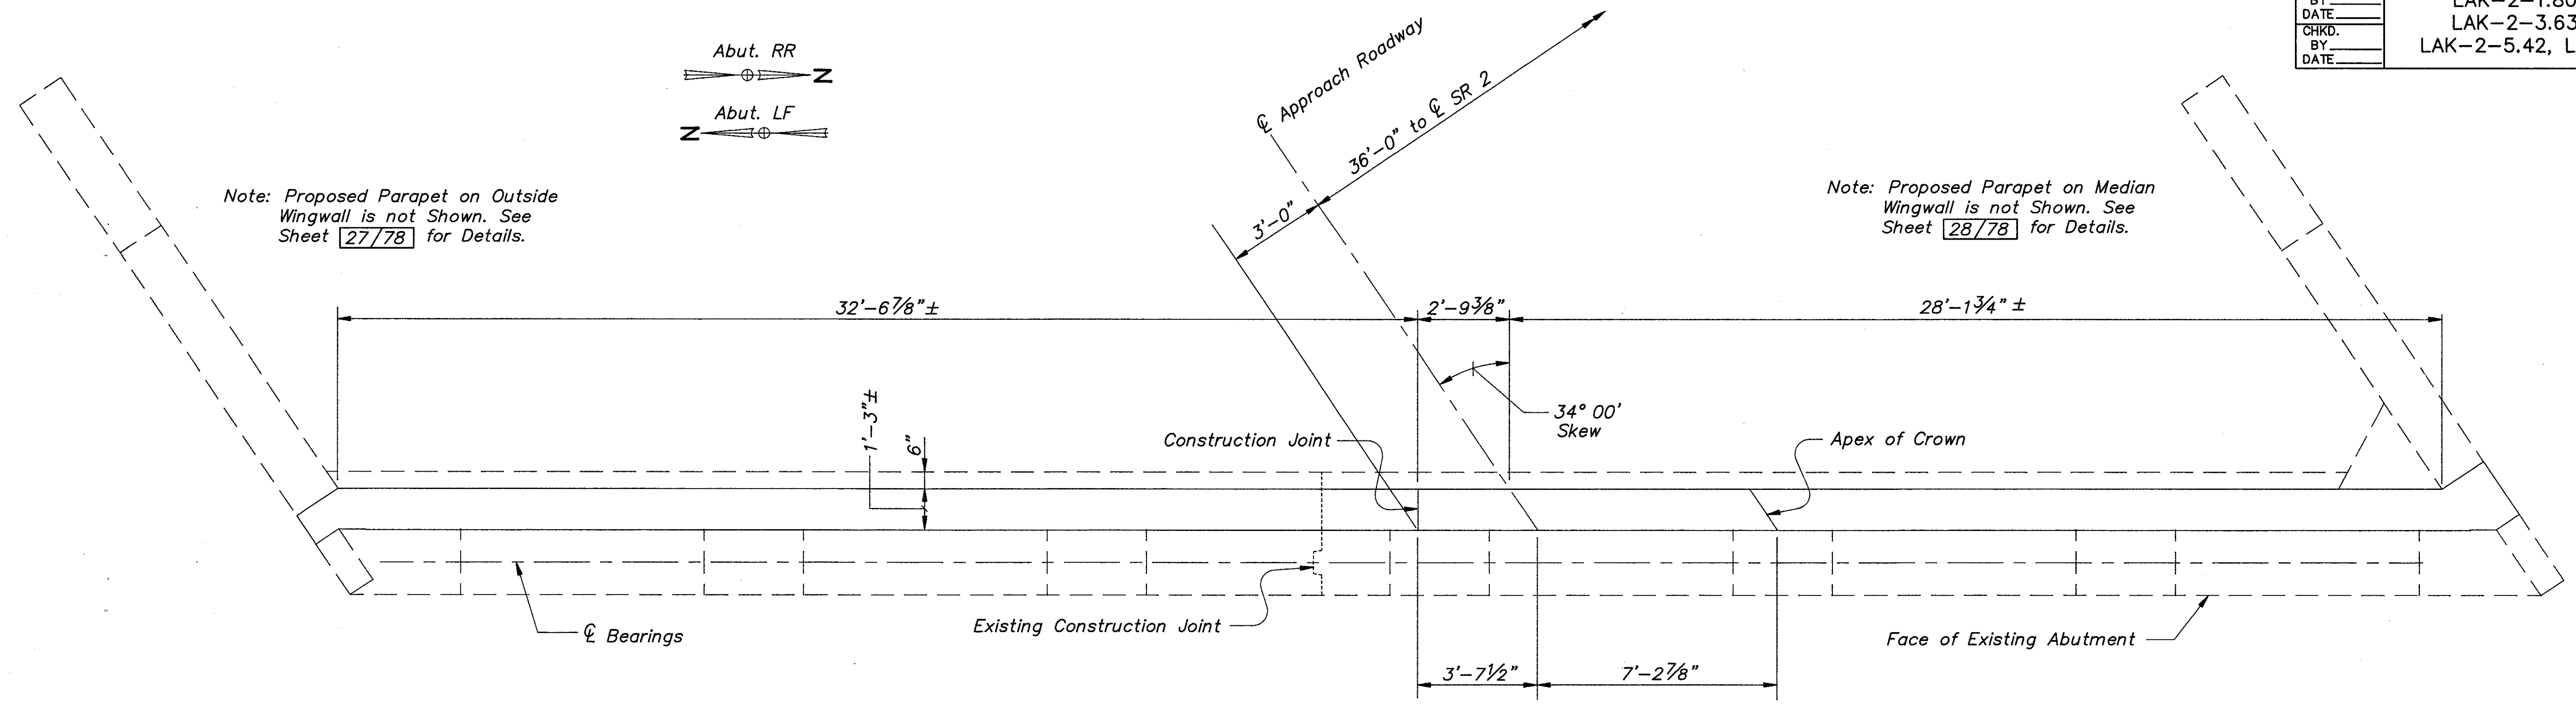

PLAN
ABUTMENT BACKWALL CAPPING
(TYPICAL FOR ABUTMENTS RR AND LF)

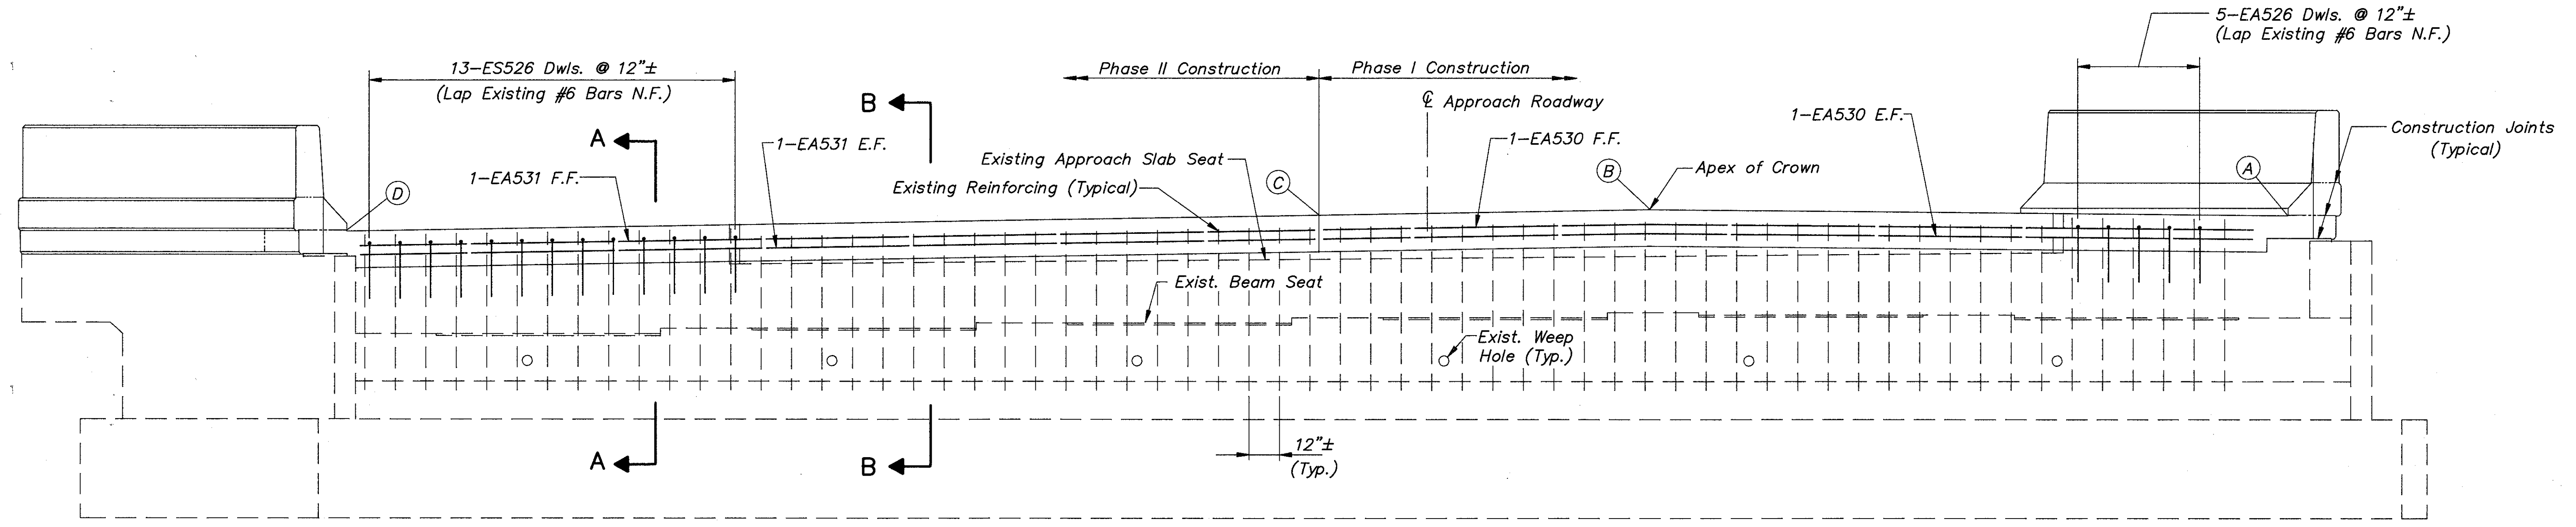

ELEVATION
ABUTMENT BACKWALL CAPPING
(TYPICAL FOR ABUTMENTS RR AND LF)

ABUTMENT	LOCATION *			
	A	B	C	D
RR	649.06	649.25	649.07	648.51
LF	649.79	650.09	649.97	649.58

*Elevations Given are at Front Face of Backwall

For Sections A-A and B-B
See Sheet 8/78

Notation: Dwls.—Dowels, Exist.—Existing, Typ.—Typical, N.F.—Near Face, F.F.—Far Face, E.F.—Each Face

RR — Right Rear Abutment
LF — Left Forward Abutment

COLPETZER-THOMAS, INC. AN ENGINEERING GROUP		WILLOUGHBY • MENTOR • NORTH CANTON • STEUBENVILLE • LORAIN		26/78
BACKWALL REPAIR BRIDGE NO. LAK-2-0363 R & L OVER BEIDLER ROAD LAKE COUNTY				
DESIGNED	DRAWN	TRACED	CHECKED	REVIEWED DATE
J.P.R.	R.L.B.	R.L.B.	R.J.C.	J.E.A. 11/15/88
REVISED				