
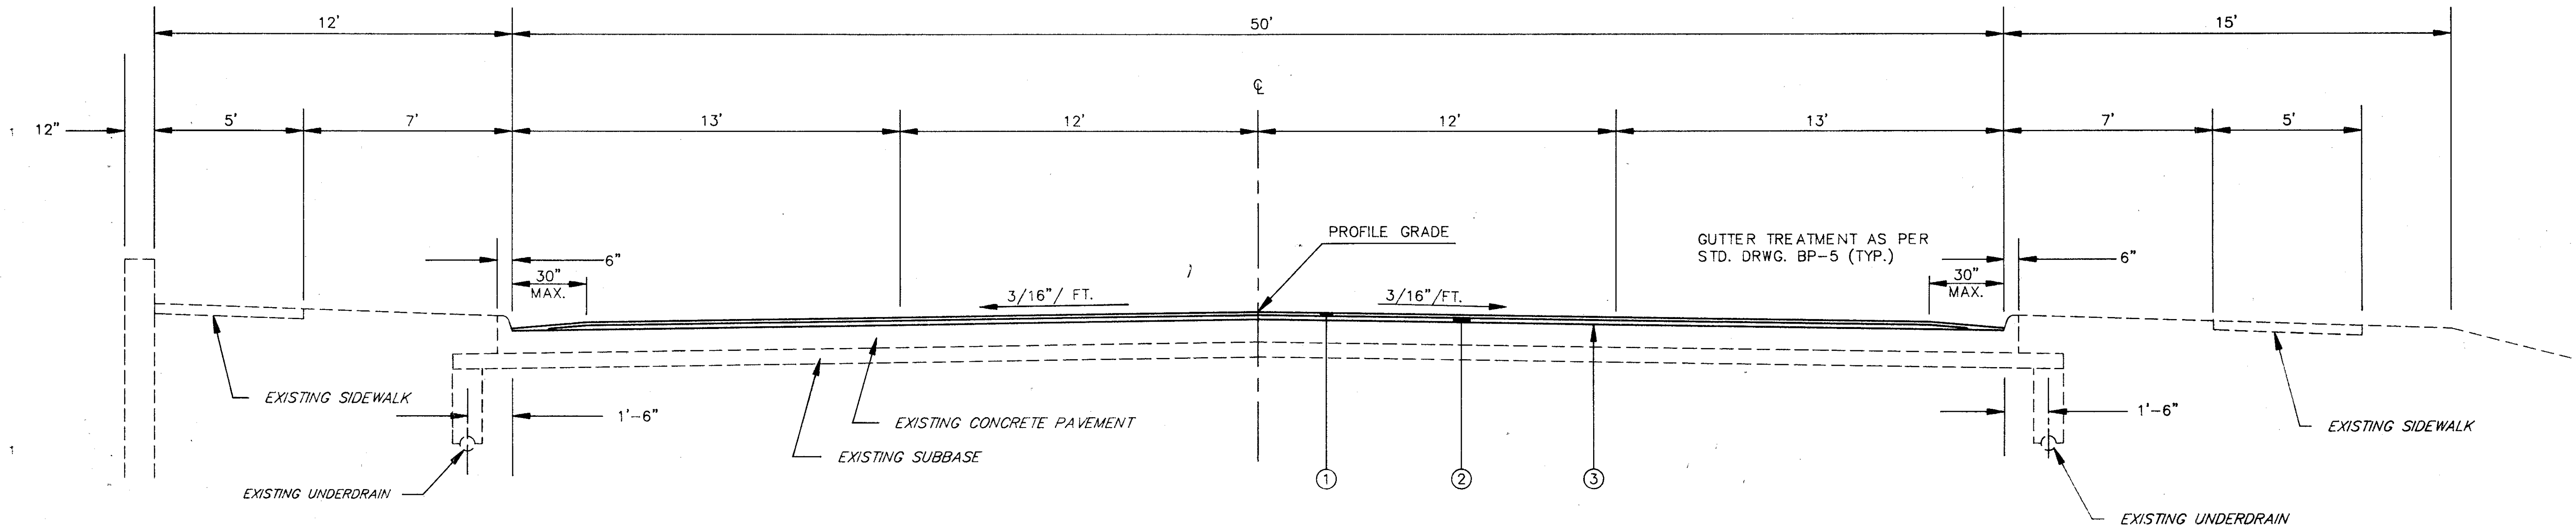


TYPICAL SECTIONS

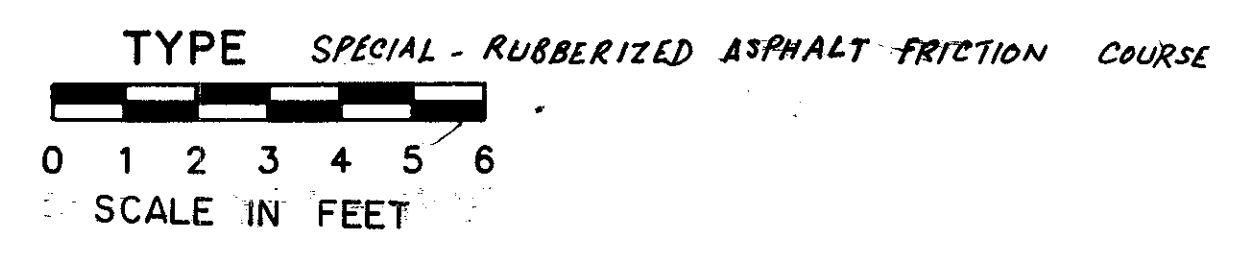


NORMAL SECTION

STA. 44+24.00 TO STA. 46+98.12 = 274.12 L.F.
 STA. 54+46.22 TO STA. 61+25.00 = 678.78 L.F.
 952.90 L.F.

LEGEND

①	ITEM SPECIAL	3/4" RUBBERIZED OPEN GRADED ASPHALT FRICTION COURSE
②	ITEM 402	2-1/4" ASPHALT CONCRETE AC-20
③	ITEM 407	TACK COAT
④	ITEM 611	REINFORCED CONCRETE APPROACH SLAB (T=17")
⑤	ITEM 608	4" CONCRETE WALK
⑥	ITEM 310	6" SUBBASE, TYPE I, AS PER PLAN
⑦	ITEM 203	SUBGRADE COMPACTION

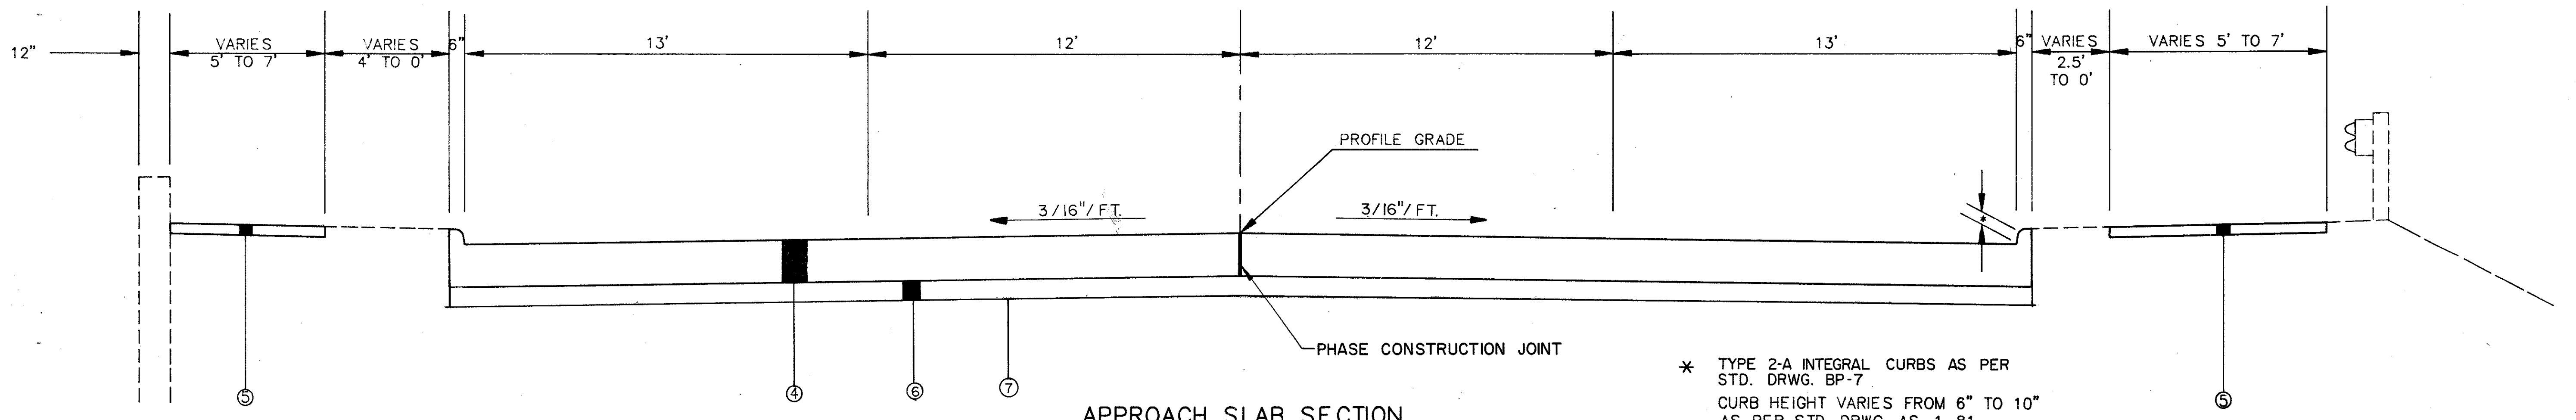

APPROACH SLAB SECTION

STA. 46+98.12 TO STA. 47+28.12 = 30.00 L.F.
 STA. 54+16.22 TO STA. 54+46.22 = 30.00 L.F.
 60.00 L.F.

* TYPE 2-A INTEGRAL CURBS AS PER STD. DRWG. BP-7
 CURB HEIGHT VARIES FROM 6" TO 10" AS PER STD. DRWG. AS-1-81