


REF.	LOCATION	QUANTITIES	TOTALS
604	PIPE SPECIALS 45° BEND	EACH EACH	
604	MANHOLE, NO. 3	EACH EACH	1
604	INLET, 1-2A-18 W/ CONC. APRON, AS PER PLAN	EACH EACH	2
603	12" CONDUIT, TYPE C, 707.21	L.F. L.F.	62
603	12" CONDUIT, TYPE B	L.F. L.F.	53
TOTALS			

ITEM 202 - PAVEMENT REMOVED

SEE STORM SEWER PROFILE SHEET 27

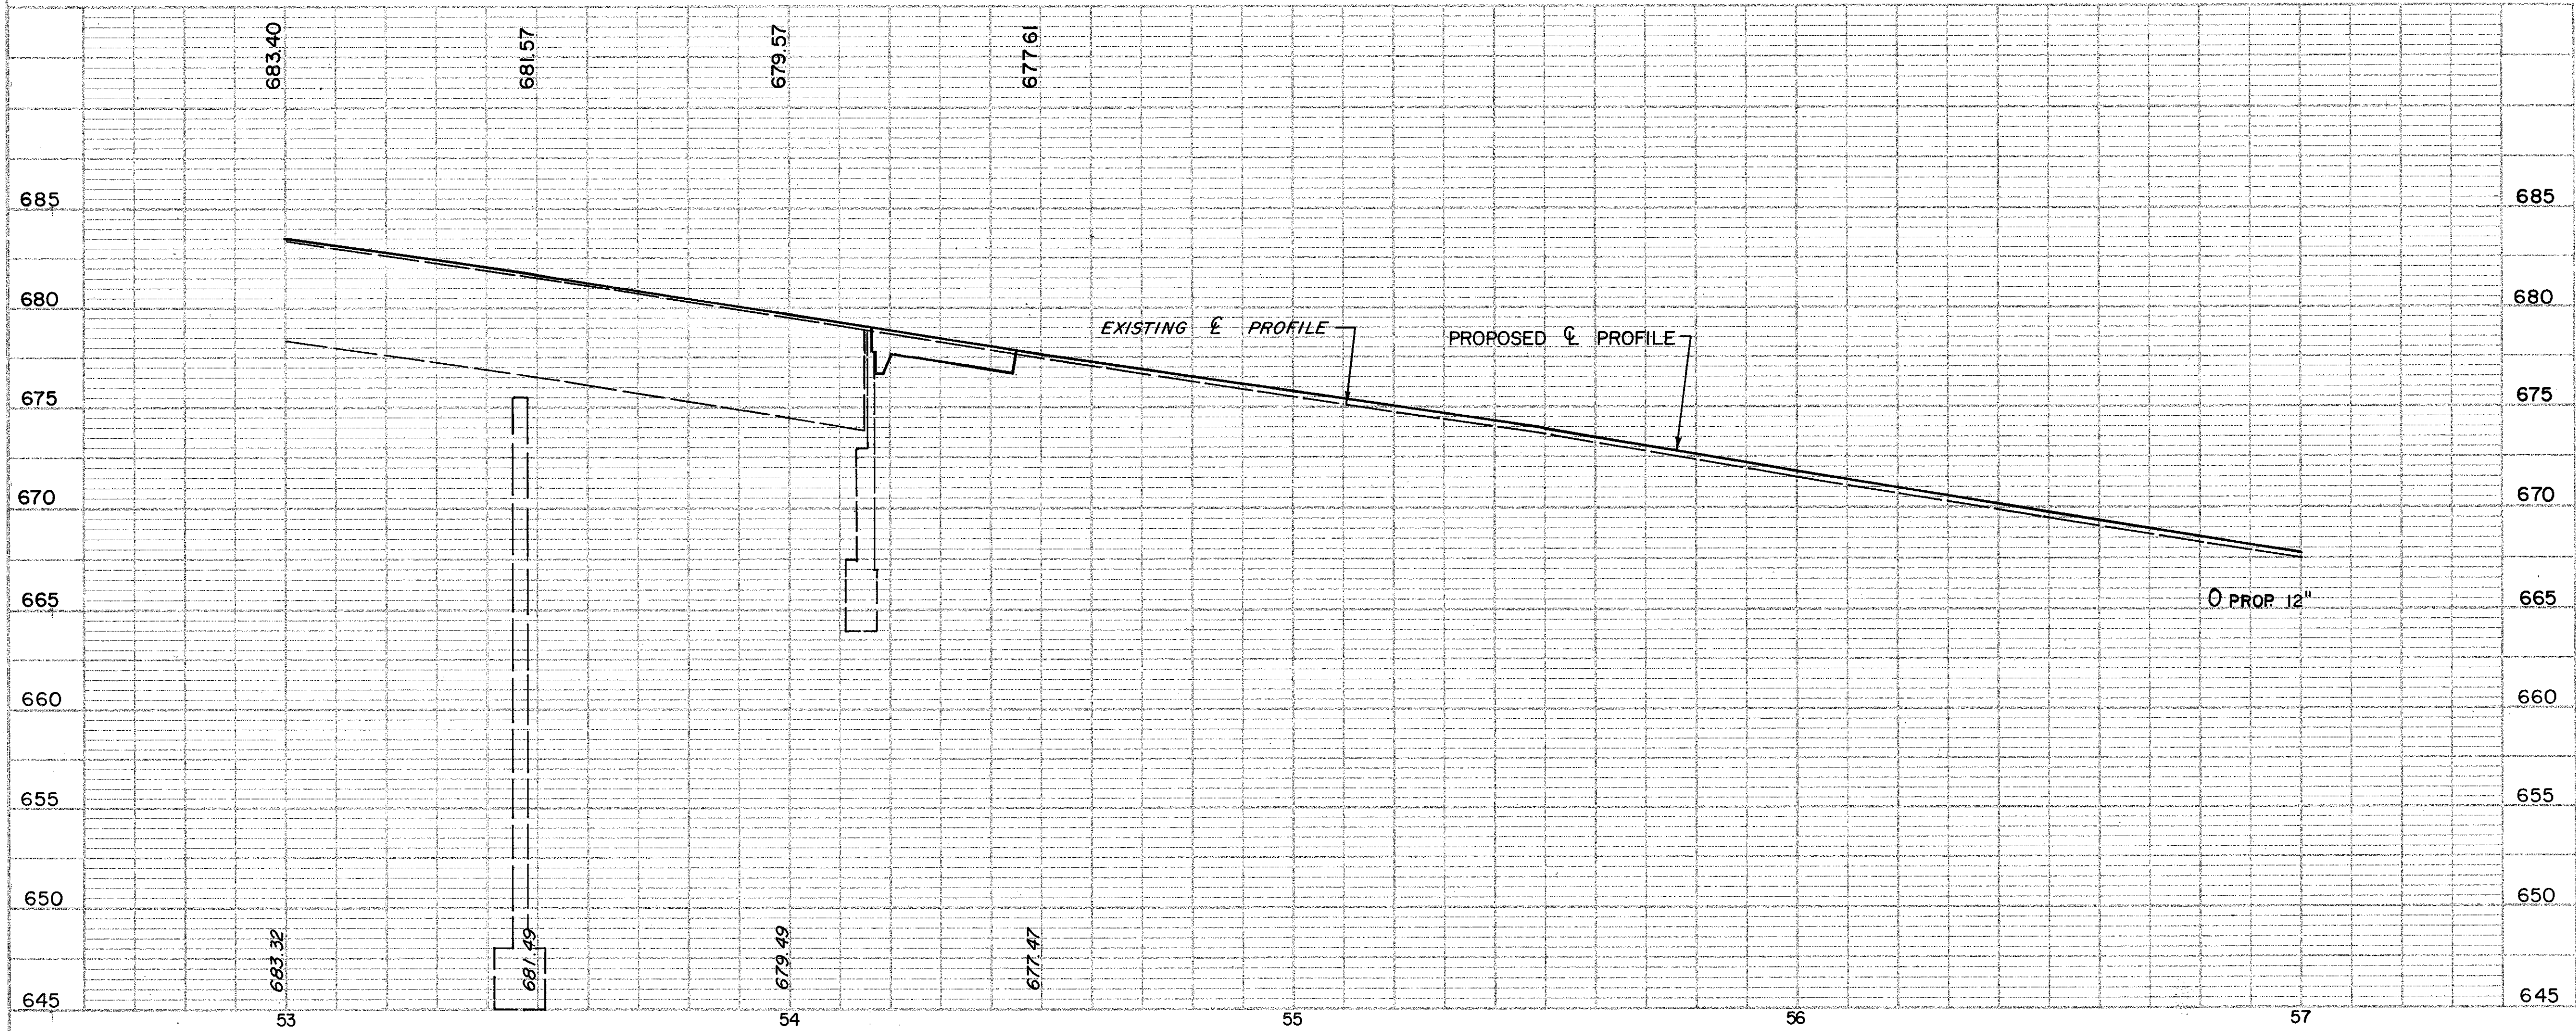

SPEC.	QUANTITIES	TOTALS
202	202	28
202	202	50
202	202	28
606	606	50
606	606	2
608	608	295
TOTALS		

REF.	LOCATION	QUANTITIES	TOTALS
P-1	STA. 55+47 L & R		
R-1	STA. 54+08 TO STA. 54+20.5 LT.		
R-2	STA. 54+08 TO STA. 54+28 LT.		
R-3	STA. 54+58.5 TO STA. 54+77 RT.		
R-4	STA. 54+58.5 TO STA. 54+72 RT.		
R-5	STA. 56+79 TO 56+89 LT.		
R-6	STA. 56+81 TO STA. 56+87 RT.		
R-7	STA. 56+67.5 TO STA. 56+92.5 RT.		
TOTALS			

PLAN & PROFILE STA. 53+00 TO STA. 57+00