


-0+65 -0+60 -0+55 -0+50 -0+45 -0+40 -0+35 -0+30 -0+25 -0+20 -0+15 -0+10 -0+05 0+00 0+05 0+10 0+15 0+20 0+25 0+30 0+35 0+40 0+45 0+50 0+55

CALC. BY JJC  
DATE 1-89  
CHKD BY DJW  
DATE 1-89

LAK - 615 - 03.88

OHIO  
FHWA REGION 5


29  
63

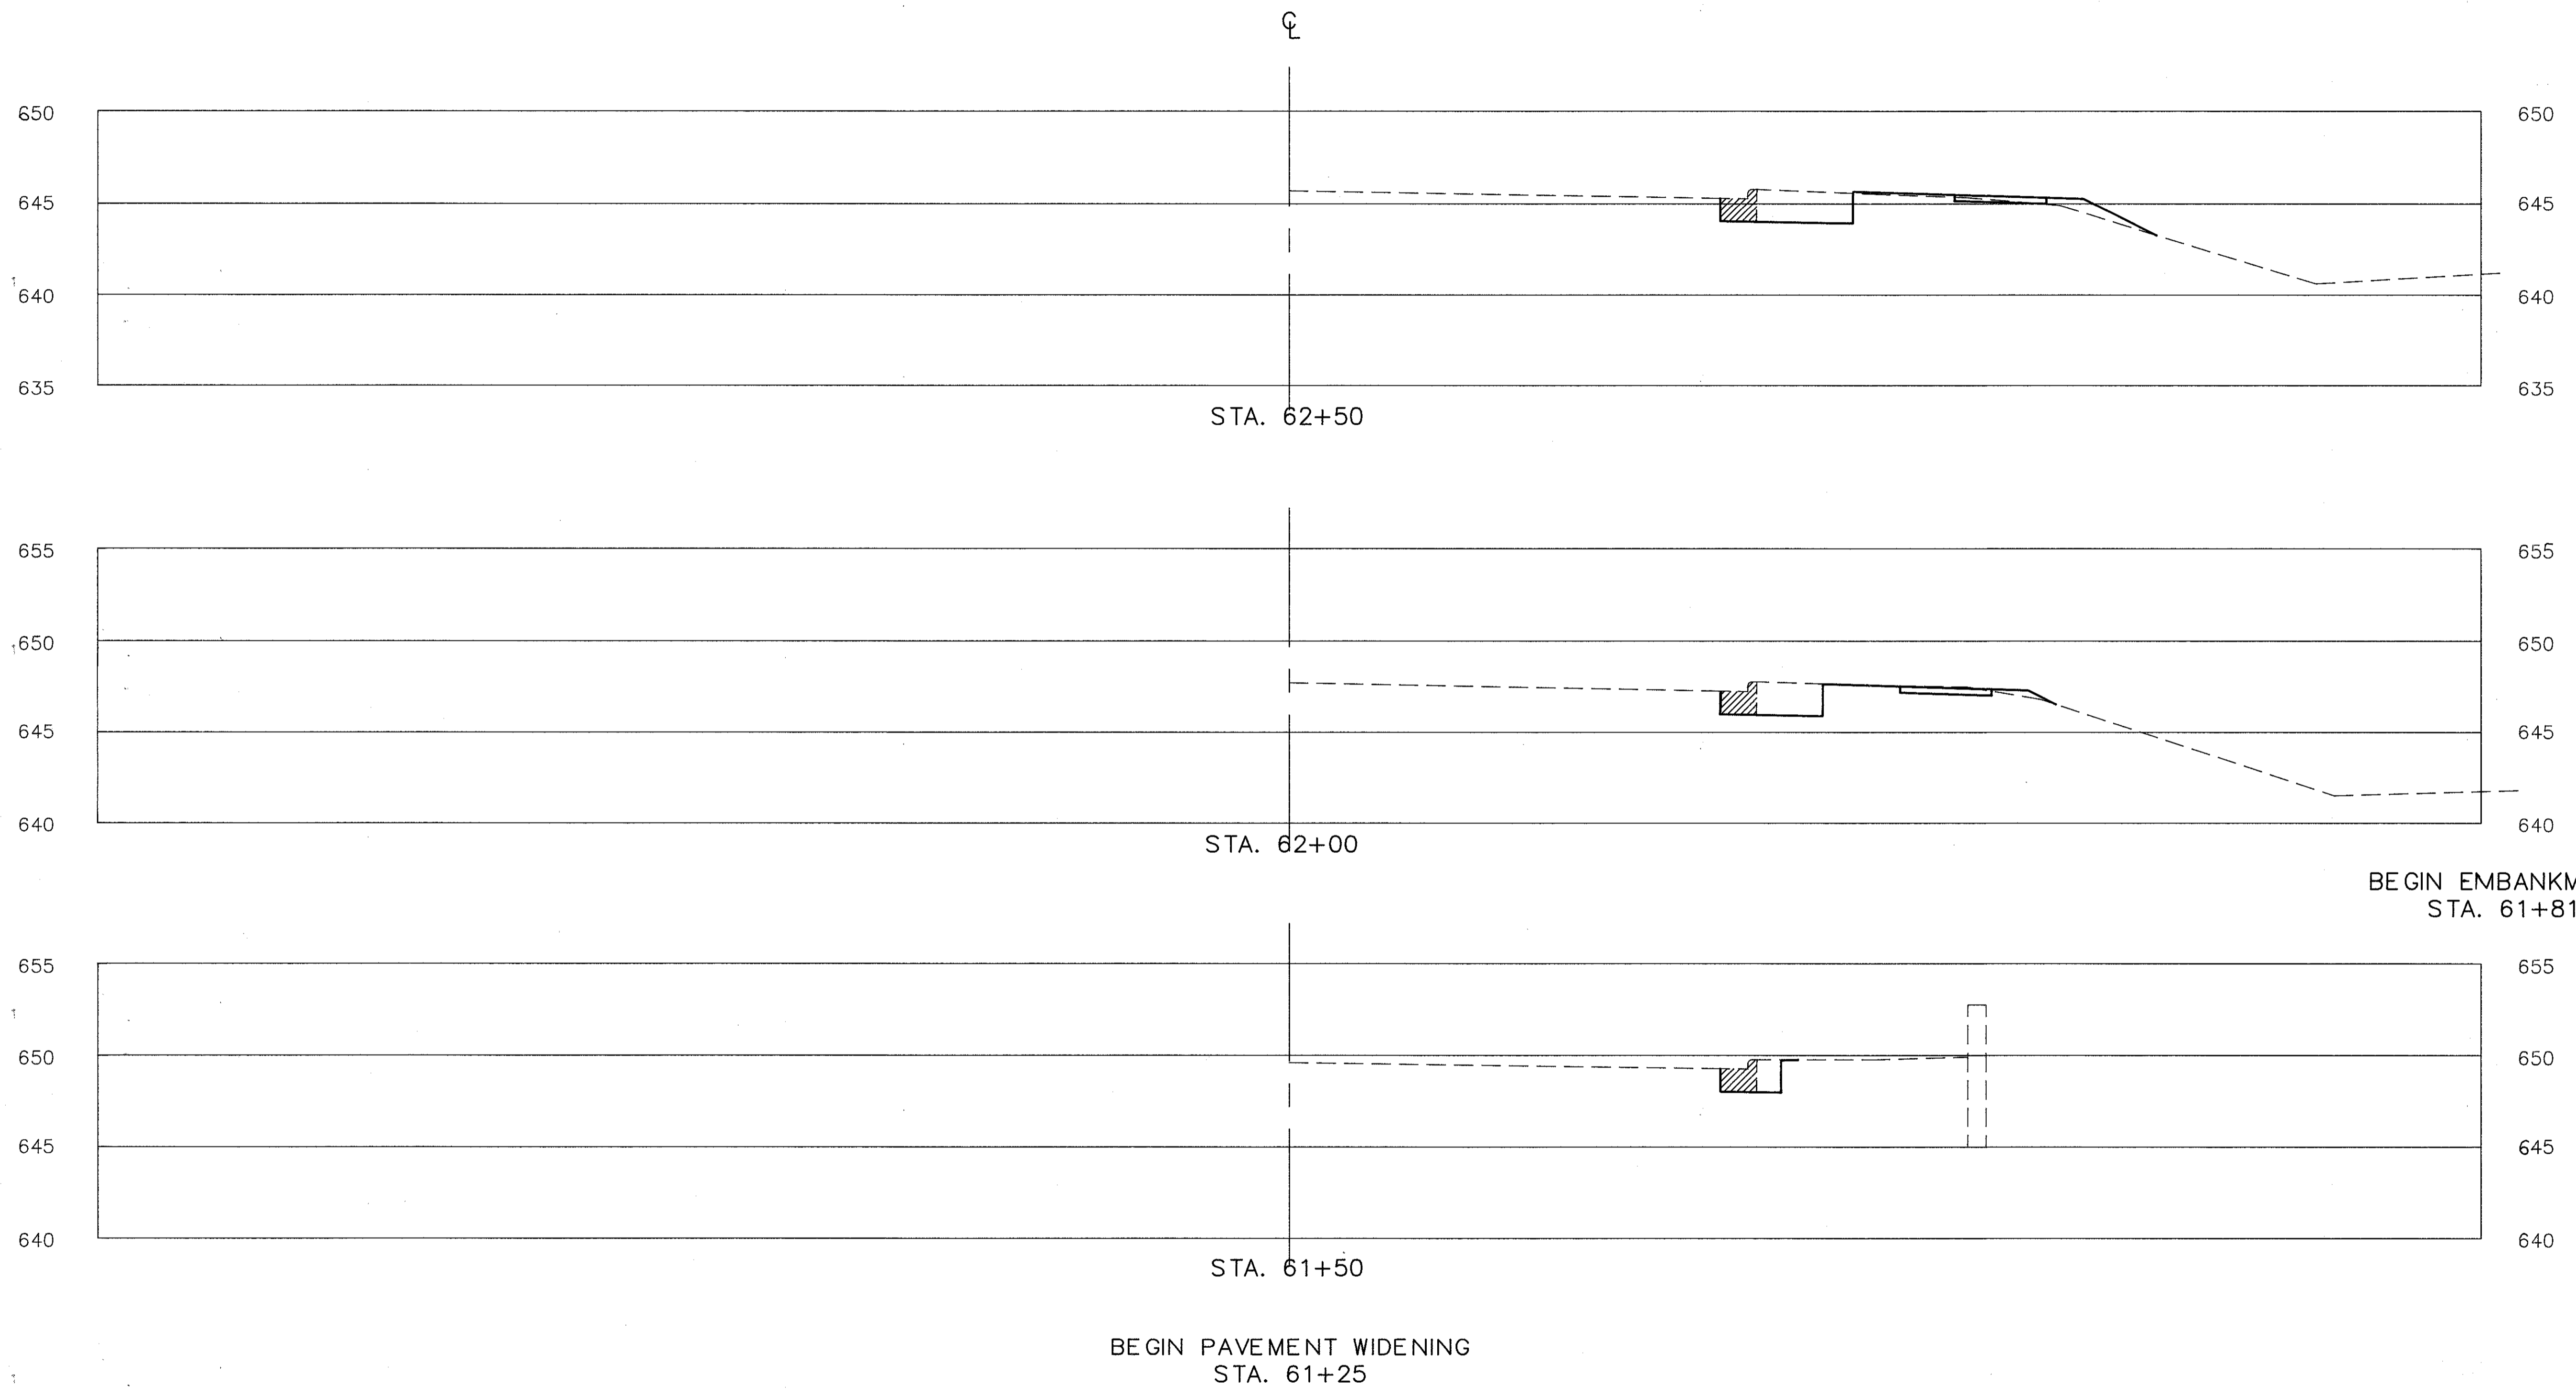

END AREA	VOLUME	
	CUT	FILL
	3.5	
		4
	1	1
	0	

BEGIN EMBANKMENT  
STA. 61+81

BEGIN PAVEMENT WIDENING  
STA. 61+25

 ITEM 202 - PAVEMENT REMOVED

NOTE: FOR EXCAVATION QUANTITIES FOR ITEM 310  
PLACEMENT AND FOR PAVEMENT WIDENING  
SEE CALCULATION SHEET NO. 15

-0+65 -0+60 -0+55 -0+50 -0+45 -0+40 -0+35 0+30 -0+25 -0+20 -0+15 -0+10 -0+05 0+00 0+05 0+10 0+15 0+20 0+25 0+30 0+35 0+40 0+45 0+50 0+55 0+60 0+65

CROSS SECTIONS STA. 61+25 TO STA. 62+50

LAK-615-03.88