


-0+65 -0+60 -0+55 -0+50 -0+45 -0+40 -0+35 -0+30 -0+25 -0+20 -0+15 -0+10 -0+05 0+00 0+05 0+10 0+15 0+20 0+25 0+30 0+35 0+40 0+45 0+50 0+55

CALC. BY JJC
 DATE 4-89
 CHKD. BY DJW
 DATE 4-89

LAK - 615 - 03.88

OHIO
 FHWA REGION 5
 30
 63

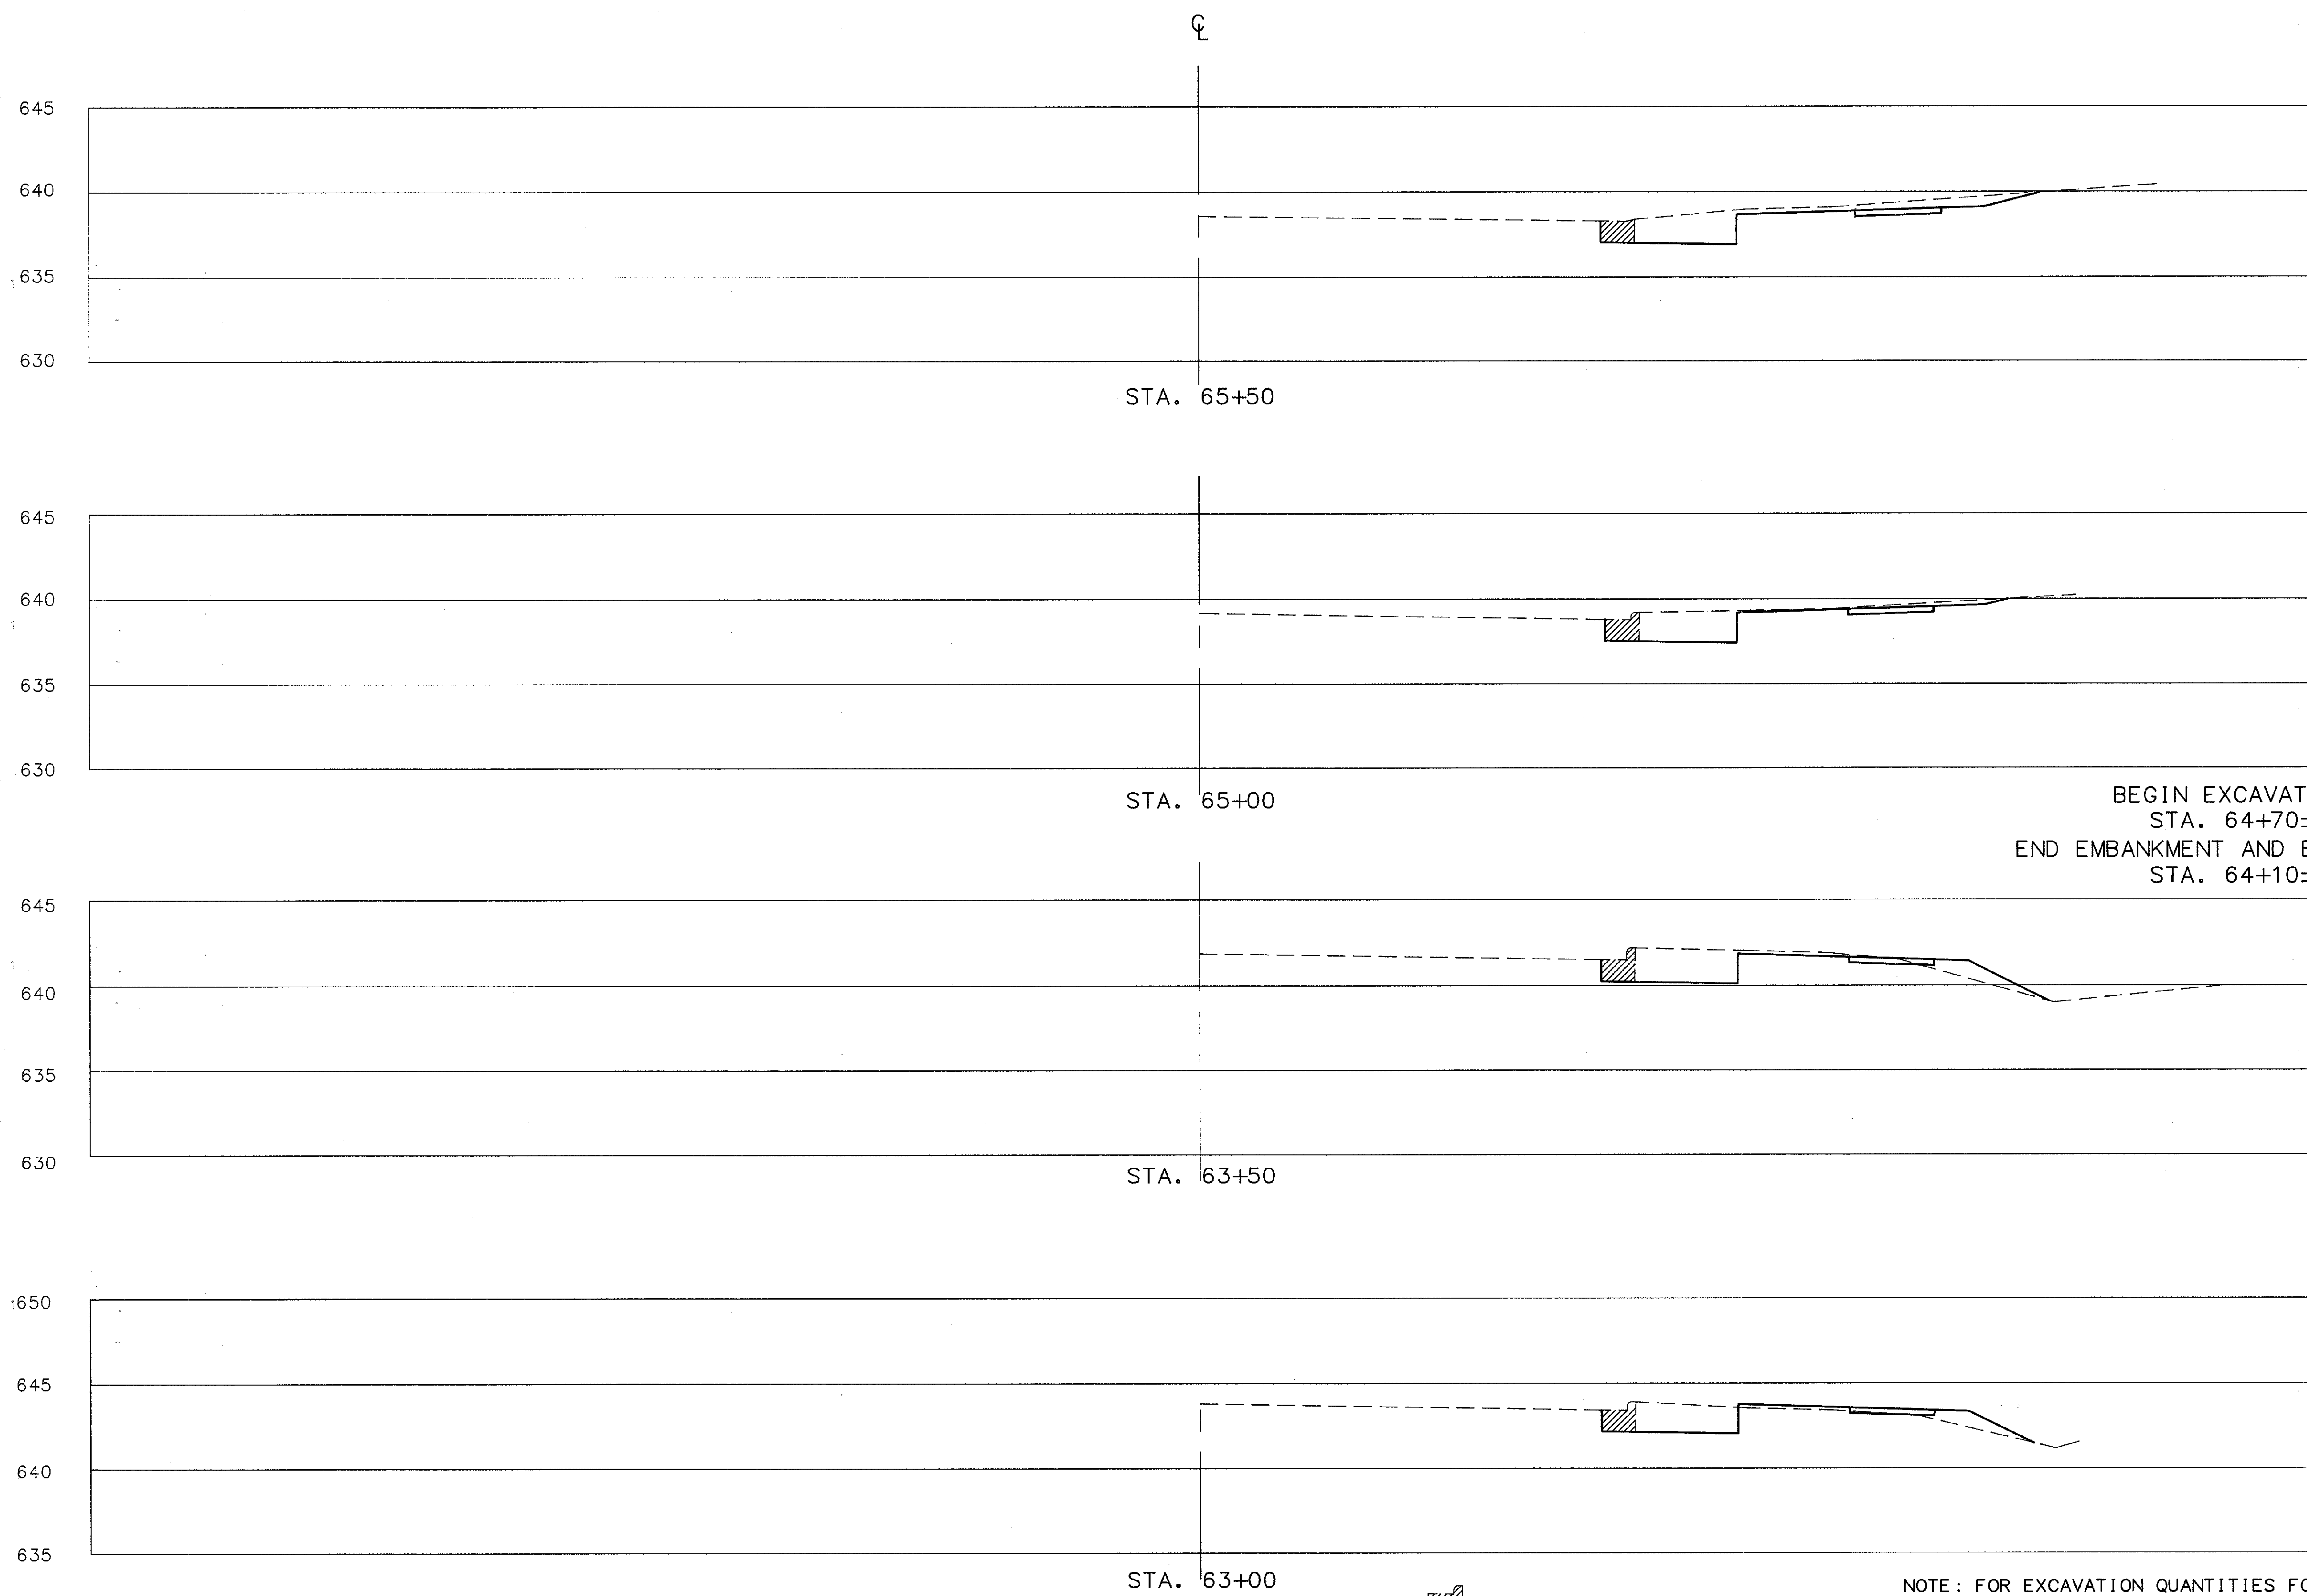

END AREA		VOLUME	
CUT	FILL	CUT	FILL
6.2		11	
0		9	
0.8			
1.4	4.8	2	5
		1	8
0	3.8		7

BEGIN EXCAVATION
 STA. 64+70±
 END EMBANKMENT AND EXCAVATION
 STA. 64+10±

ITEM 202 - PAVEMENT REMOVED

NOTE: FOR EXCAVATION QUANTITIES FOR ITEM 310
 PLACEMENT AND FOR PAVEMENT WIDENING
 SEE CALCULATION SHEET NO. 15

-0+65 -0+60 -0+55 -0+50 -0+45 -0+40 -0+35 -0+30 -0+25 -0+20 -0+15 -0+10 -0+05 0+00 0+05 0+10 0+15 0+20 0+25 0+30 0+35 0+40 0+45 0+50 0+55 0+60 0+65

CROSS SECTIONS STA. 63+00 TO STA. 65+50

LAK-615-03.88