


SCHEMATIC FOR INTERCONNECT BRIDGE CONNECTION
SKETCH NOT TO SCALE

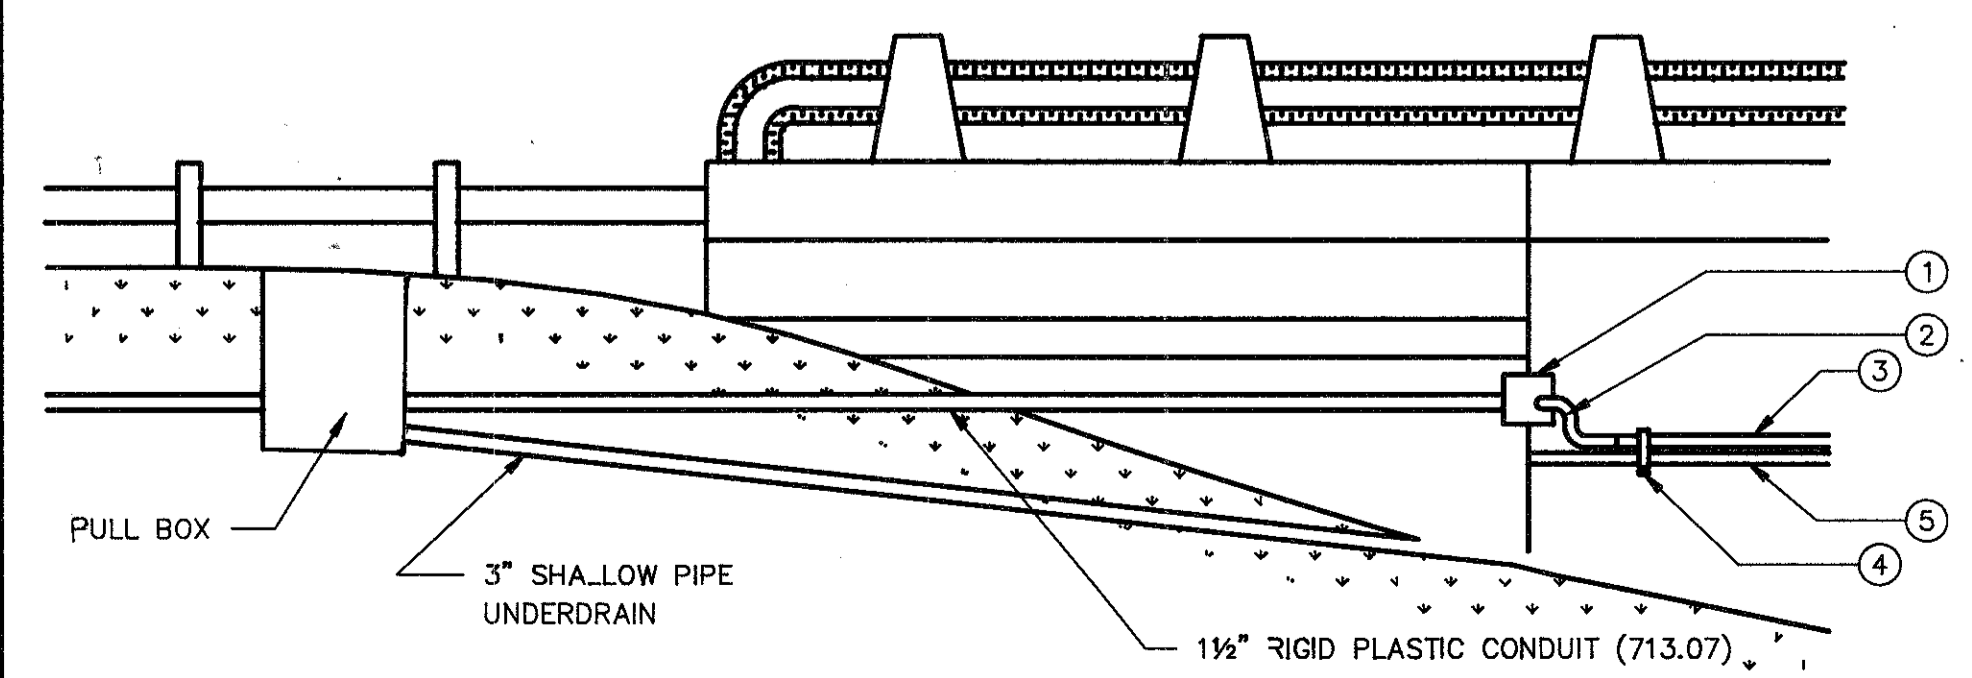

- ① WATER TIGHT JUNCTION BOX WITH CONDUIT OPENING IN BACKSIDE
- ② SHORT LENGTH OF GALVANIZED STEEL FLEXIBLE WITH WATERPROOF PVC JACKET 731.08
- ③ 1 1/2" RIGID PLASTIC CONDUIT (713.07)
- ④ HOT DIPPED GALVANIZED PARALLEL CONDUIT JAY CLAMP SPACED EVERY 10 FEET. AN AEROBIC ADHESIVE SHALL BE APPLIED TO THE SET SCREW PER THE TYPE NOTED IN 630.06.
- ⑤ BEAM FLANGE

SUB SUMMARY			
ITEM	DESCRIPTION	UNITS	QTY
625	PULL BOX, 713.08, 18"	EACH	9
625	JUNCTION BOX	EACH	2
625	CONDUIT, 1 1/2", 713.07, TYPE DB	LIN FT	750
625	CONDUIT, 1 1/2", 713.04, TYPE DB	LIN FT	1504
632	INTERCONNECT CABLE, 6 PR, 19AWG, SOLID, REA (PE-39)	LIN FT	2259
625	TRENCH	LIN FT	150