


TYPICAL SECTION  
(LOOKING NORTH)

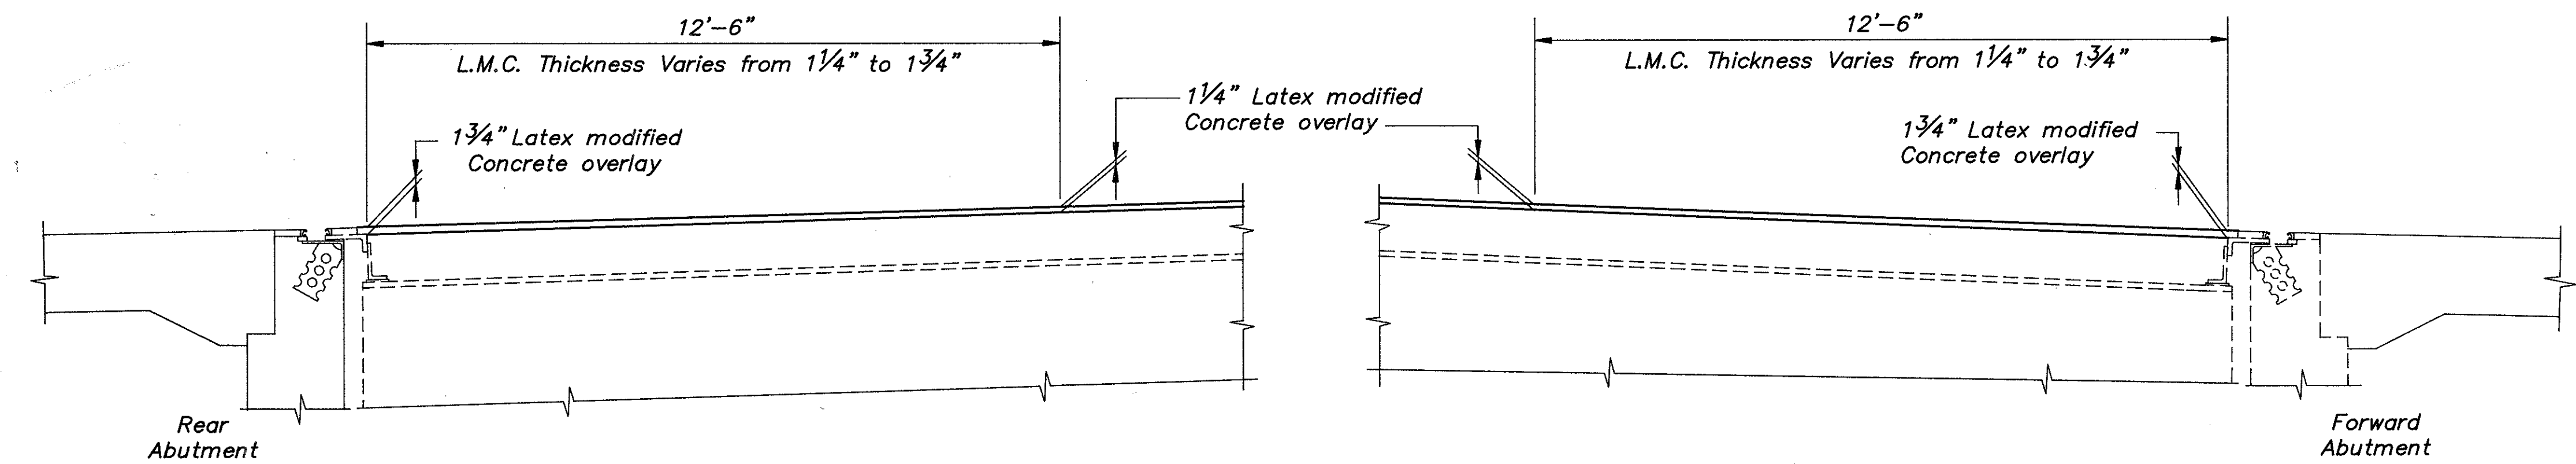

SURFACE COURSE DIAGRAM

Notation: L.M.C.—Latex Modified Concrete

		COLPETZER-THOMAS, INC. AN ENGINEERING GROUP WILLOUGHBY • MENTOR • NORTH CANTON • STEUBENVILLE • LORAIN	14 / 21			
<b>TYPICAL SECTION</b> <b>LAK-615-0402</b> LAKE COUNTY						
DESIGNED	DRAWN	TRACED	CHECKED	REVIEWED	DATE	REVISED
JPR	R.L.B.	R.L.B.	RJC	JEA	9-22-88	