


CALC.
BY _____
DATE _____
CHKD.
BY _____
DATE _____

LAK-615-03.88


OHIO

FHWA 5
REGION

59
63

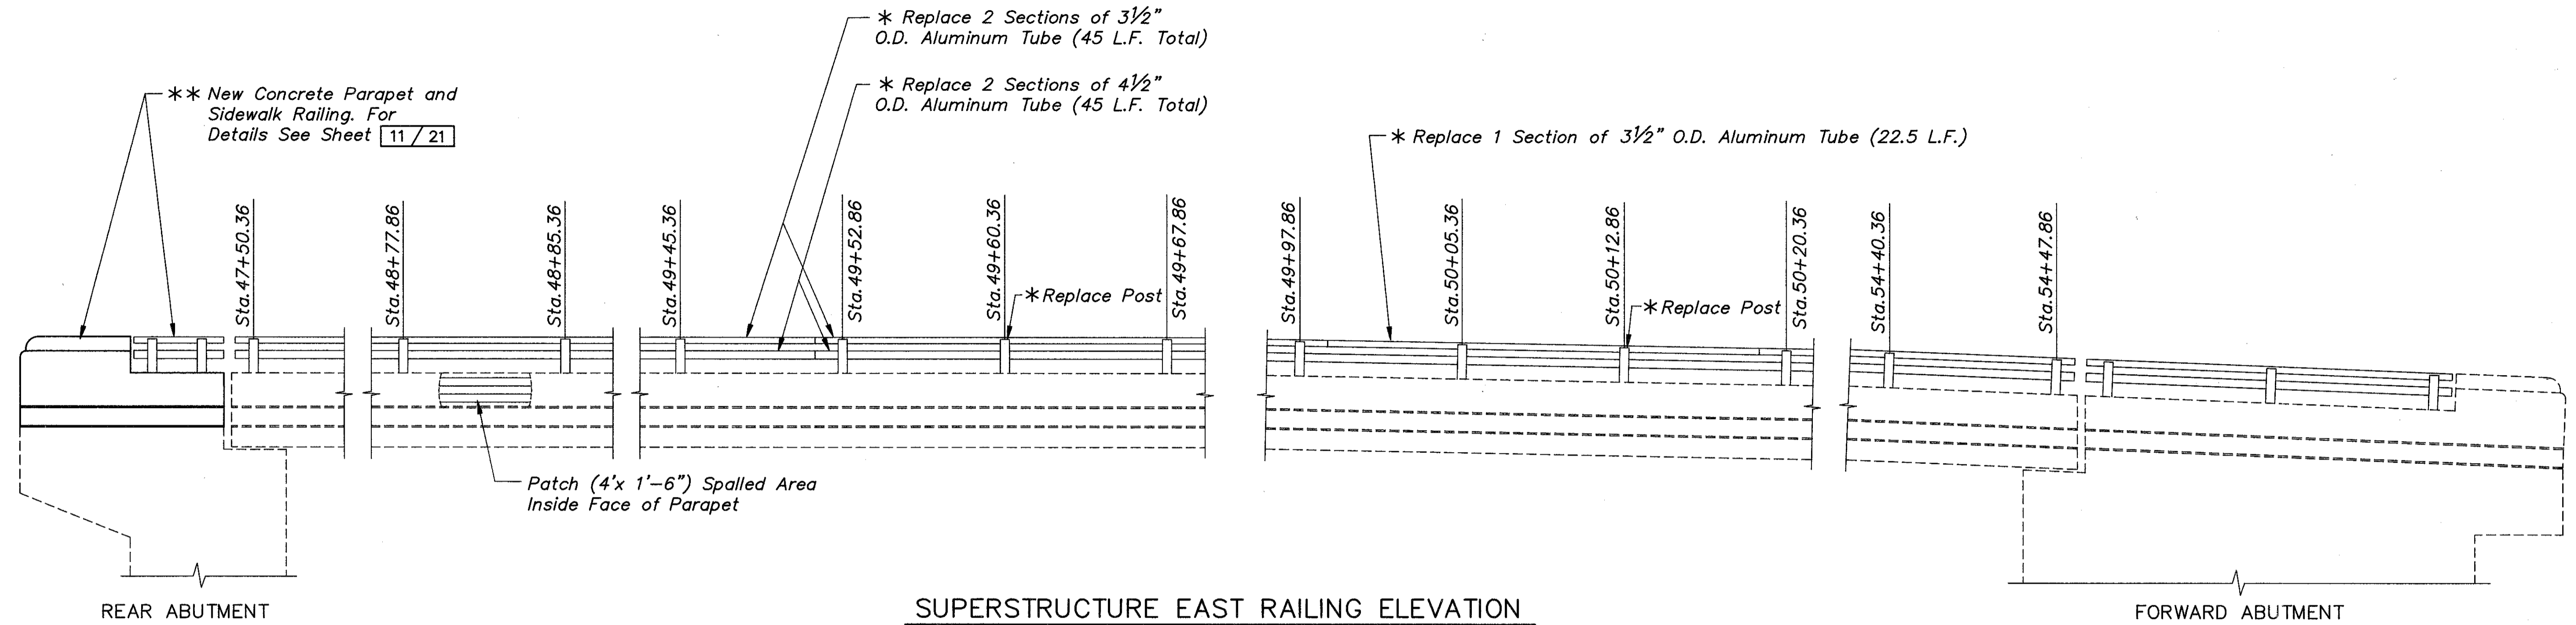

SUPERSTRUCTURE EAST RAILING ELEVATION

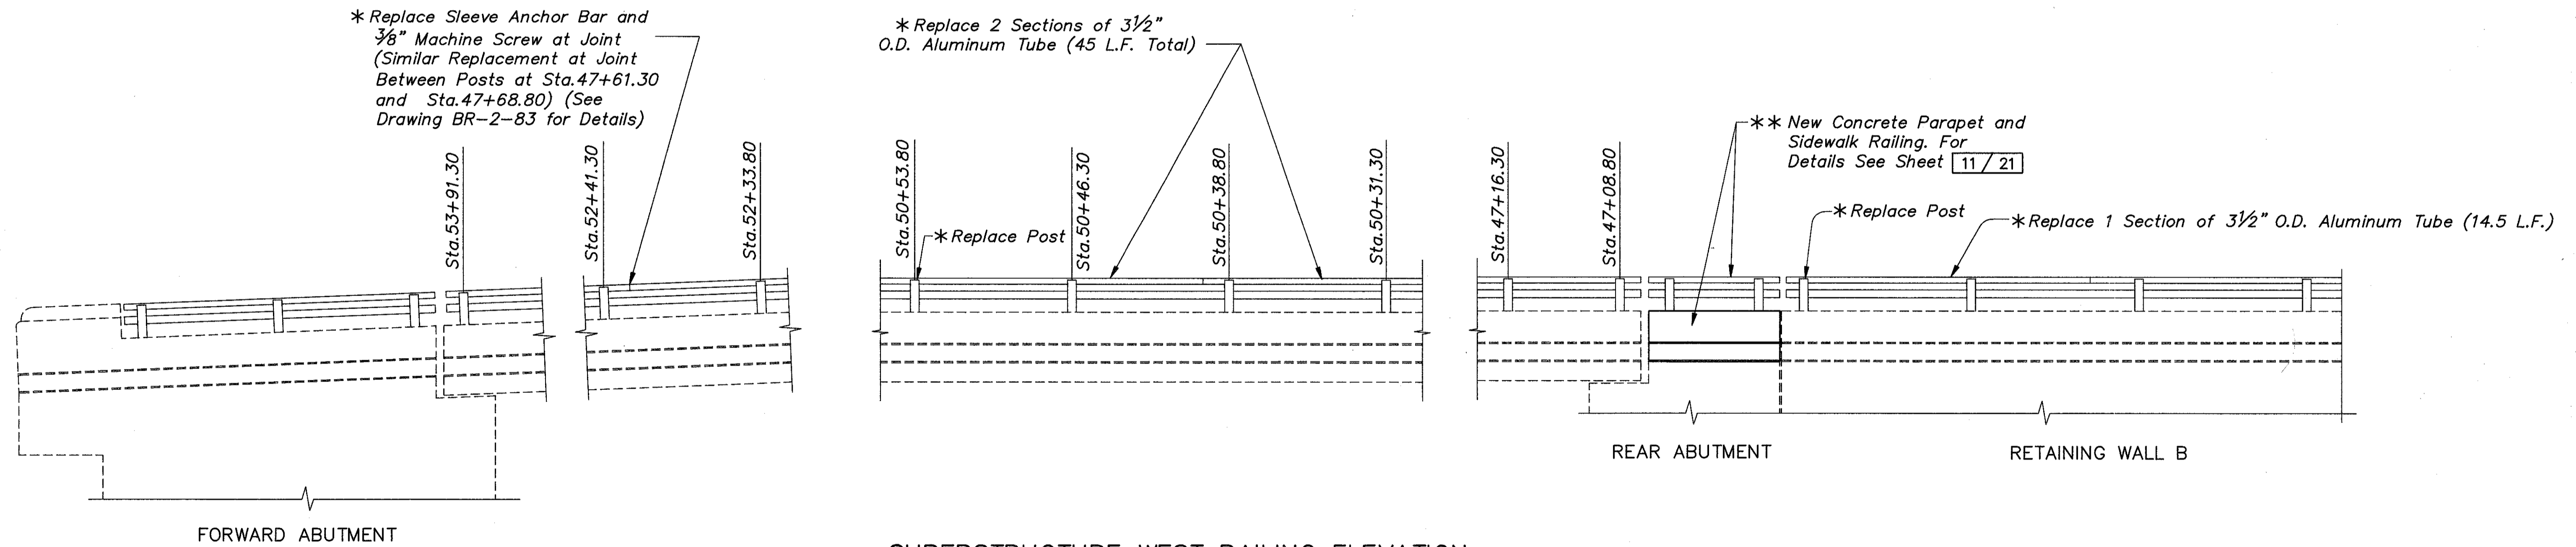

SUPERSTRUCTURE WEST RAILING ELEVATION

* Payment shall be Made Under ITEM 517 - Railing (Aluminum Tube), As Per Plan

* ** Payment shall be Made Under ITEM 517 - Railing (Bridge Sidewalk Railing with Concrete Parapets), As Per Plan

CT COLPETZER-THOMAS, INC.
AN ENGINEERING GROUP
WILLOUGHBY • MENTOR • NORTH CANTON • STEUBENVILLE • LORAIN 17 / 21

RAILING ELEVATIONS
LAK-615-0402
LAKE COUNTY

DESIGNED	DRAWN	TRACED	CHECKED	REVIEWED	DATE	REVISED
JPR	R.L.B.	R.L.B.	RJC	JEA	9-22-88	