
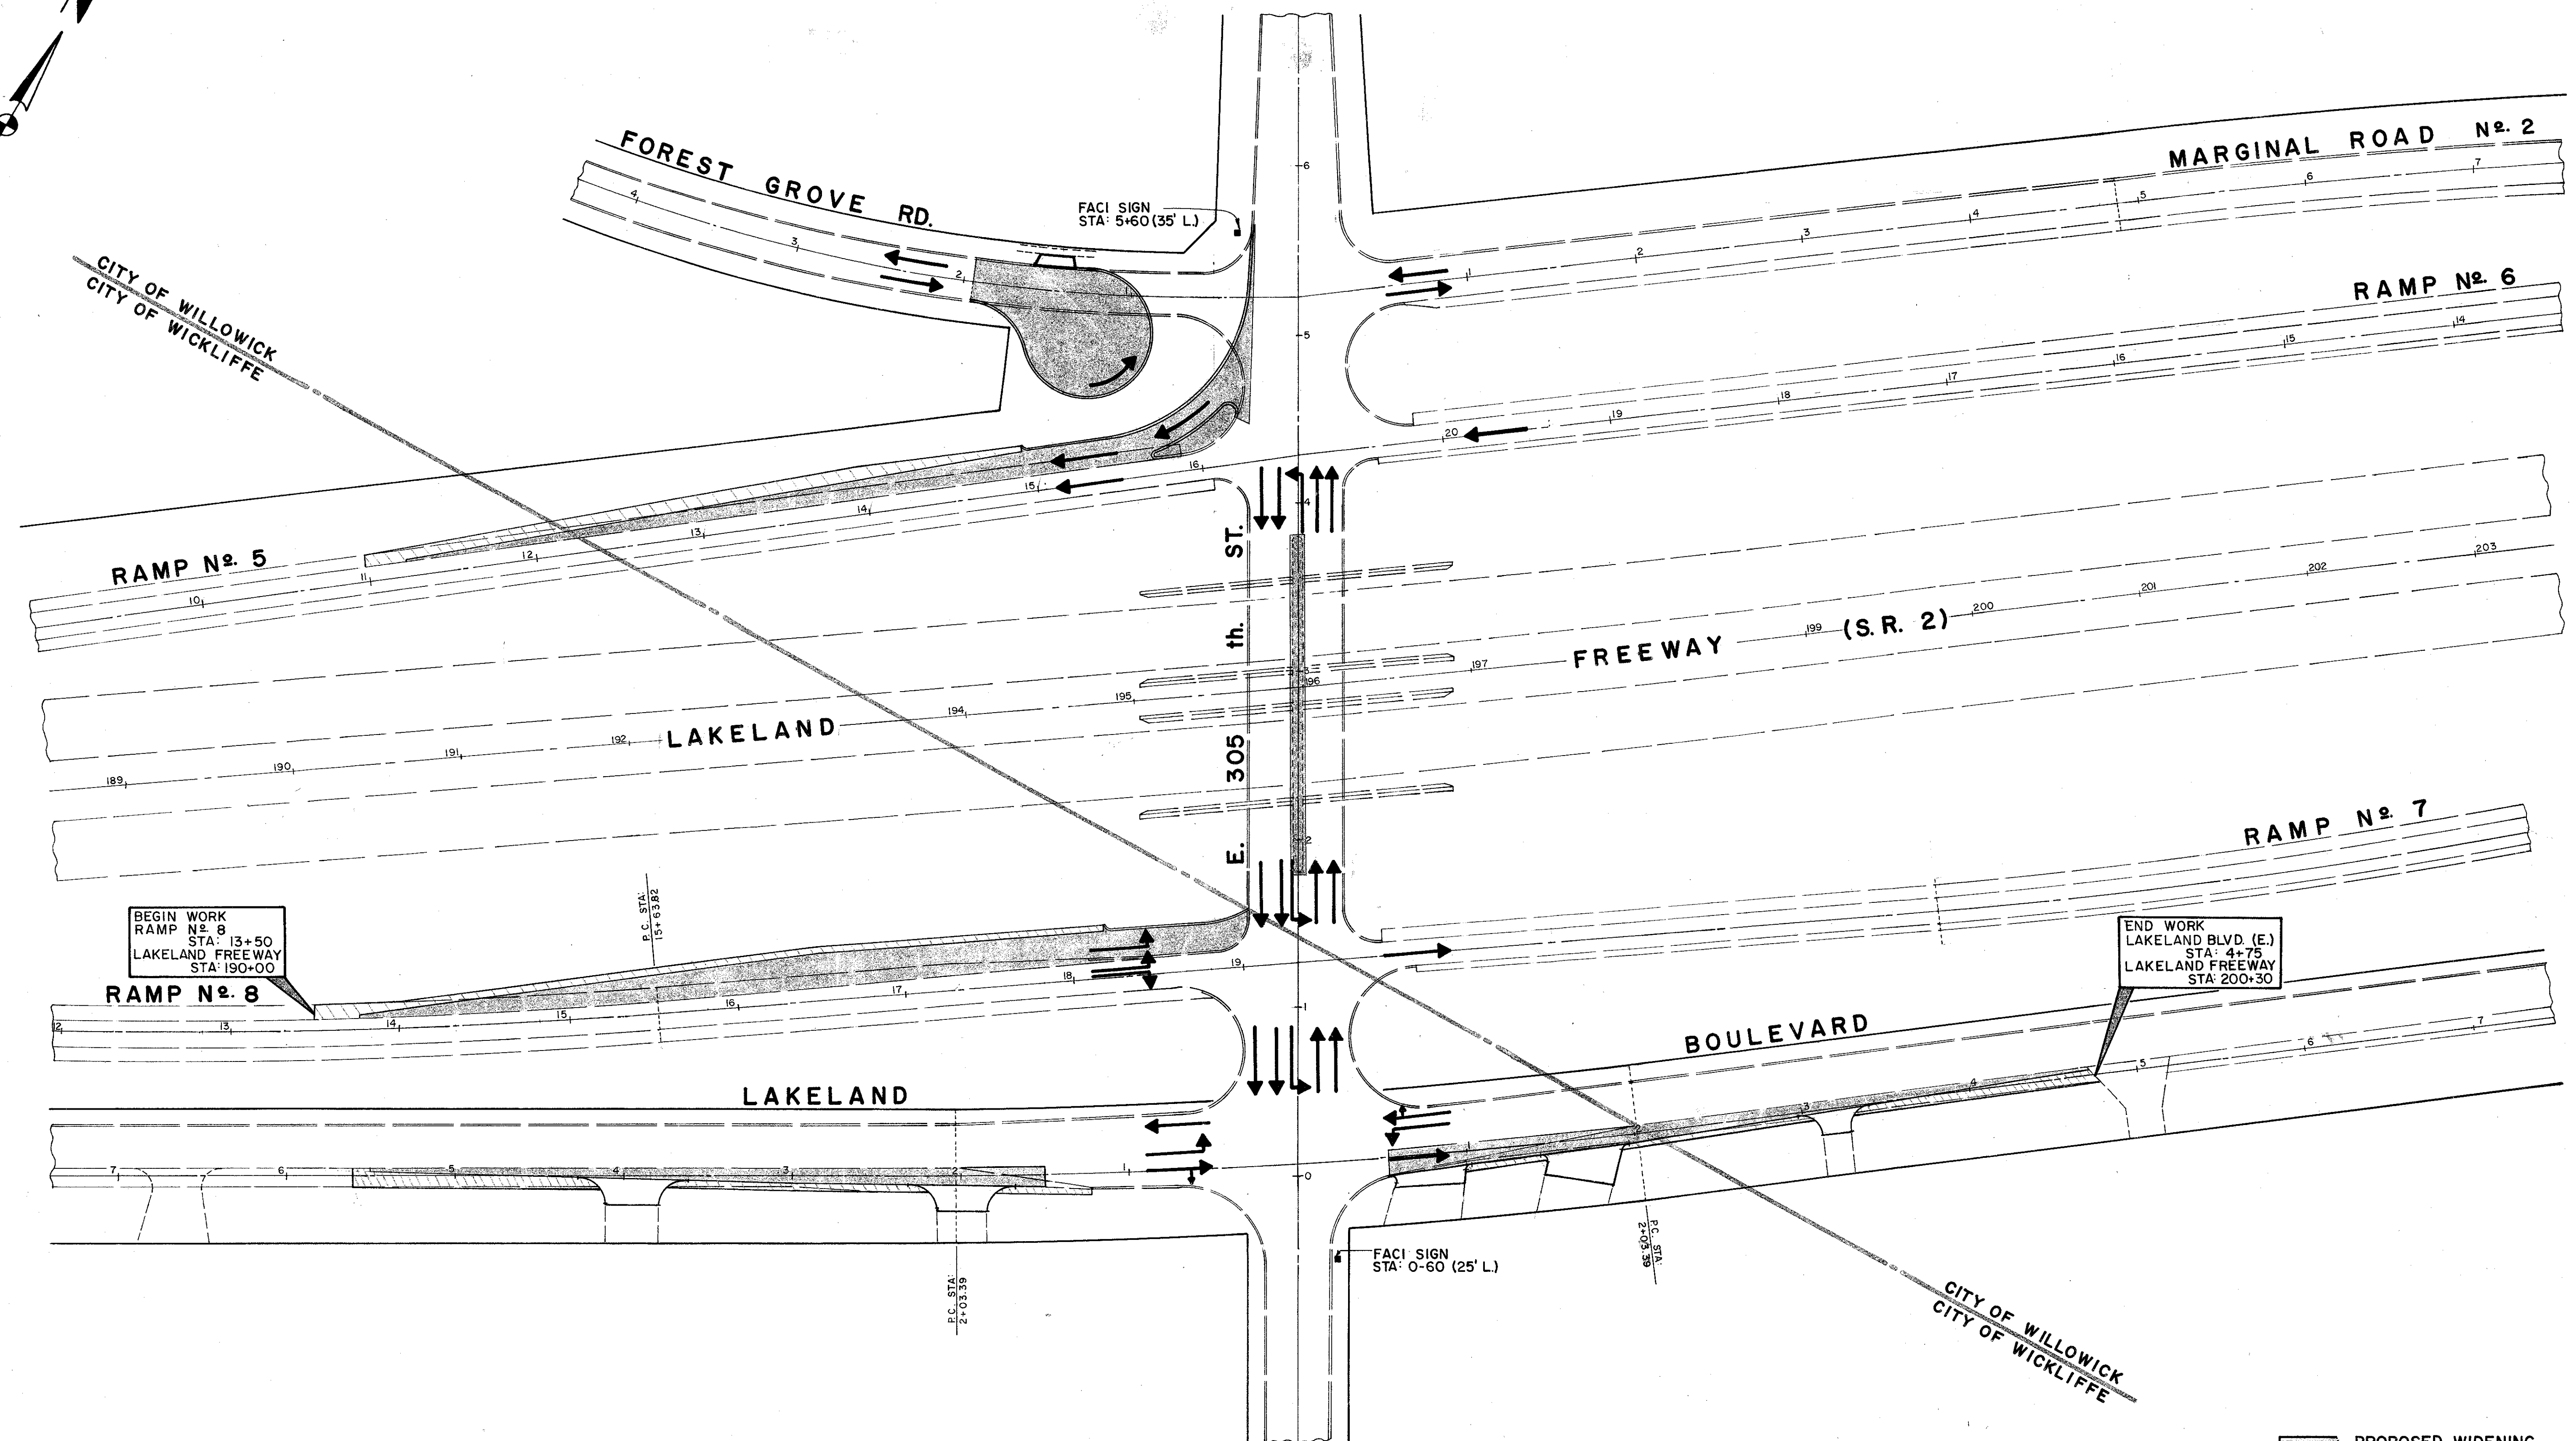
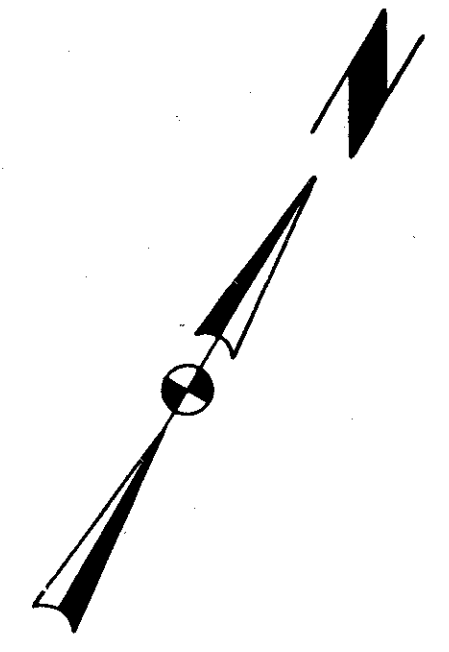


LAKE COUNTY  
LAK - 2 - 1.80

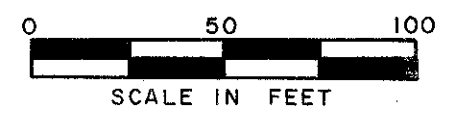

BEGIN WORK  
RAMP No. 8  
STA: 13+50  
LAKELAND FREEWAY  
STA: 190+00

END WORK  
LAKELAND BLVD. (E.)  
STA: 4+75  
LAKELAND FREEWAY  
STA: 200+30

FACI SIGN  
STA: 5+60 (35' L.)

FACI SIGN  
STA: 0+60 (25' L.)

PROPOSED WIDENING  
AND/OR RELOCATION

LAKELAND FREEWAY & 305th ST. INTERCHANGE