


RAMP N<sup>o</sup> 8

RAMP N<sup>o</sup> 8

STA: 16+50 TO STA: 19+00

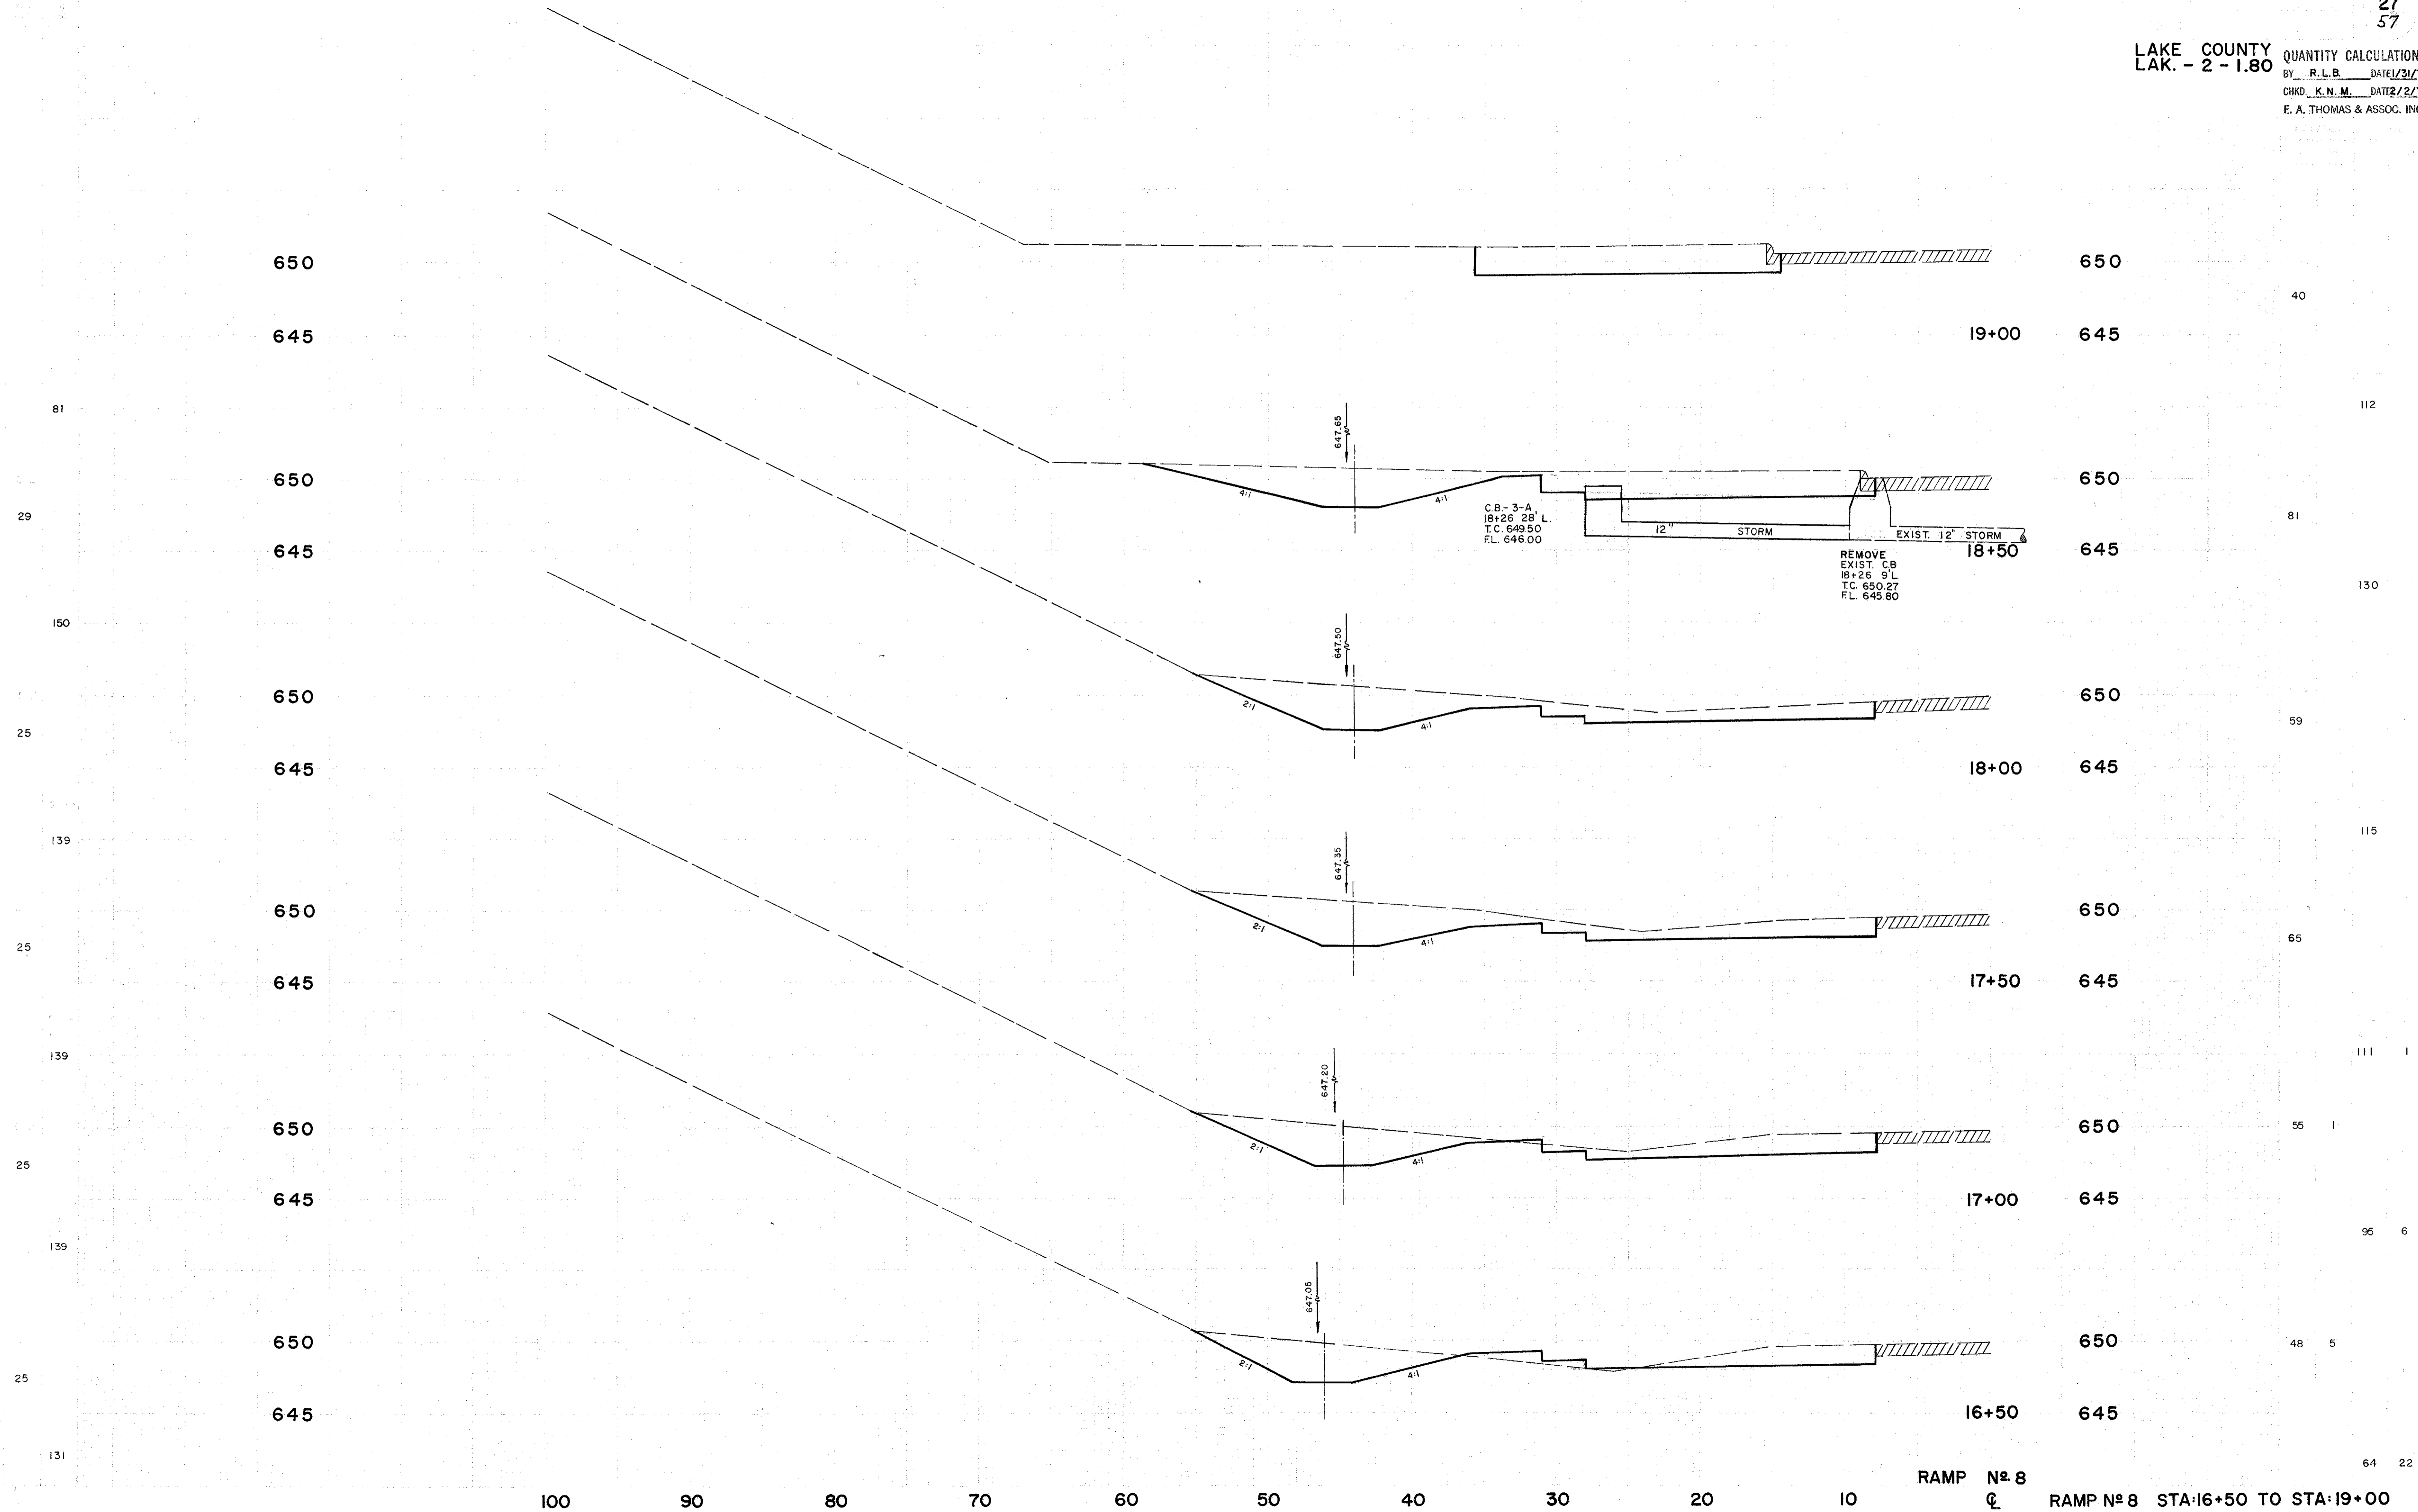

LAKELAND FREEWAY & E. 305th. ST. INTERCHANGE