

20
LAKELAND BOULEVARD

10

℄
R/W

10

20

30

40
R/W

50

LAKE COUNTY
LAK. - 2 - 1.80

31
57
QUANTITY CALCULATIONS
BY R. L. B. DATE 1/31/73
CHKD. K. N. M. DATE 2/2/73
F. A. THOMAS & ASSOC. INC.

EDGE OF EXIST. PAV'T.

650

645

650

645

650

645

650

645

LAKELAND BOULEVARD
20 10

℄
R/W

10


20

30

40
R/W

50

(E) LAKELAND BOULEVARD STA: 3+50 TO STA: 4+50

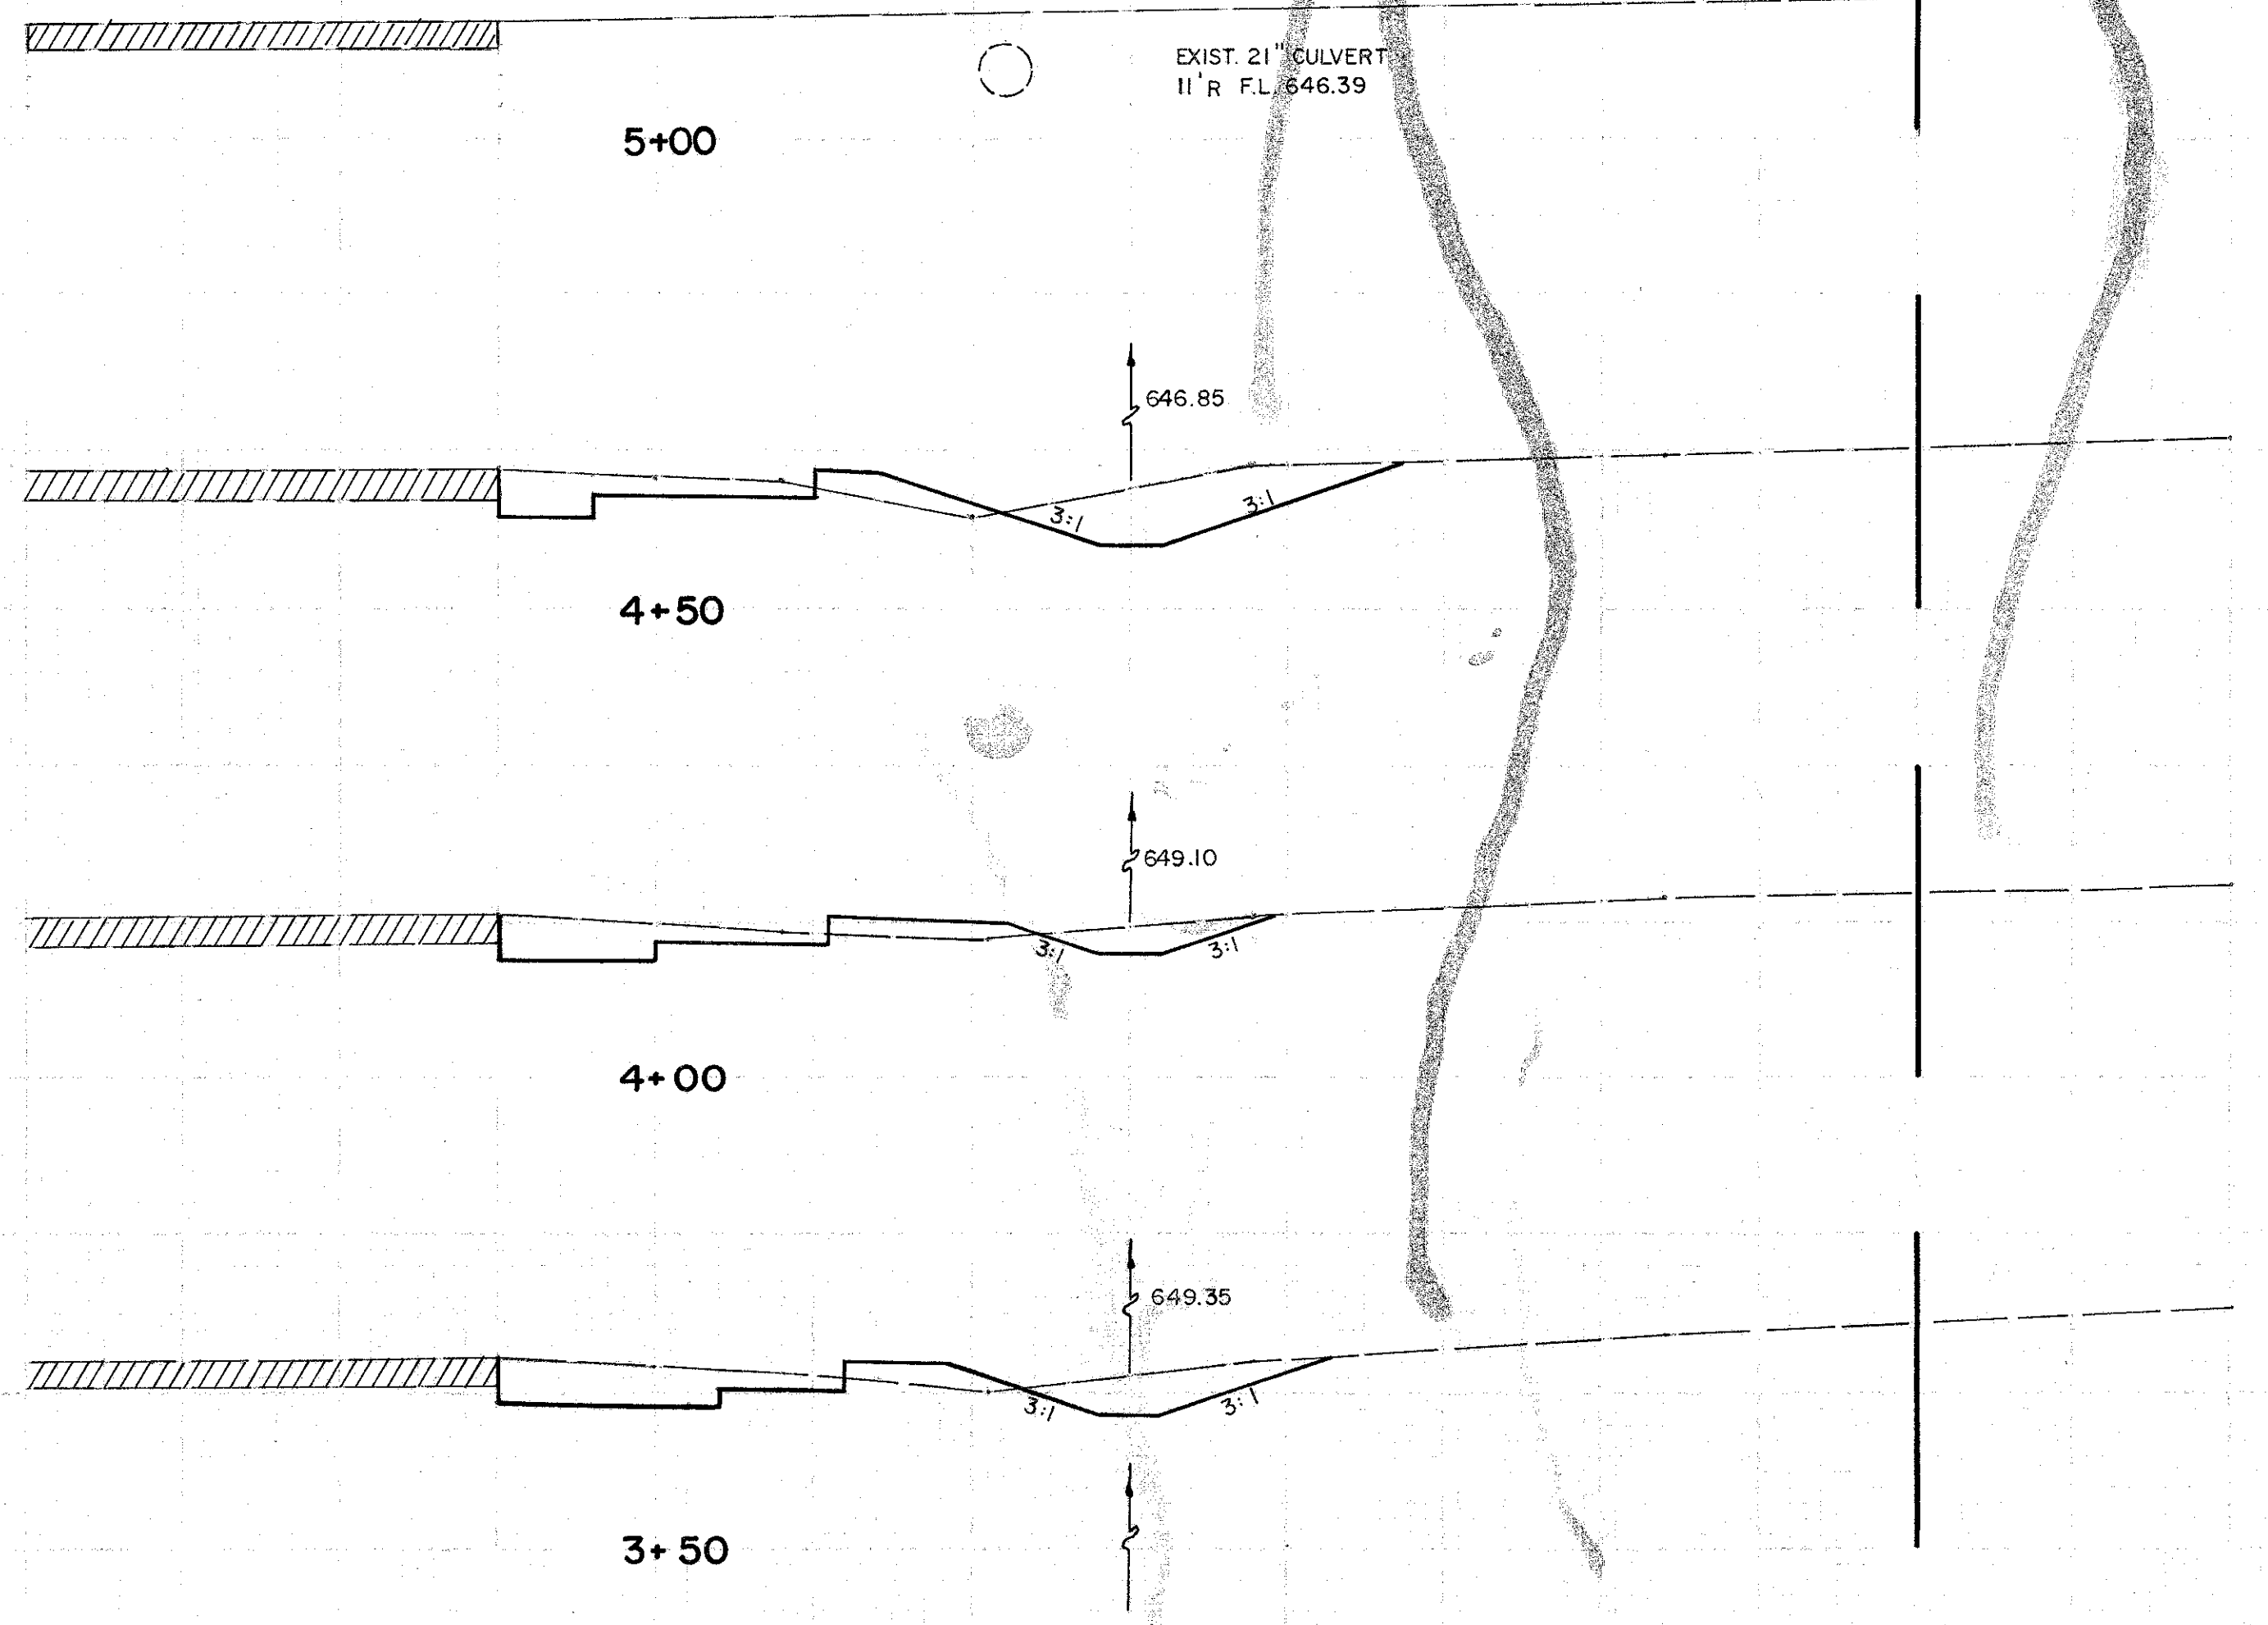

LAKELAND FREEWAY & E 305 TH. ST. INTERCHANGE