


LAKE COUNTY QUANTITY CALCULATIONS
 LAK - 2 - 1.80 BY R. L. B. DATE 1/31/73
 CHKD. K. N. M. DATE 2/2/73
 F. A. THOMAS & ASSOC. INC.

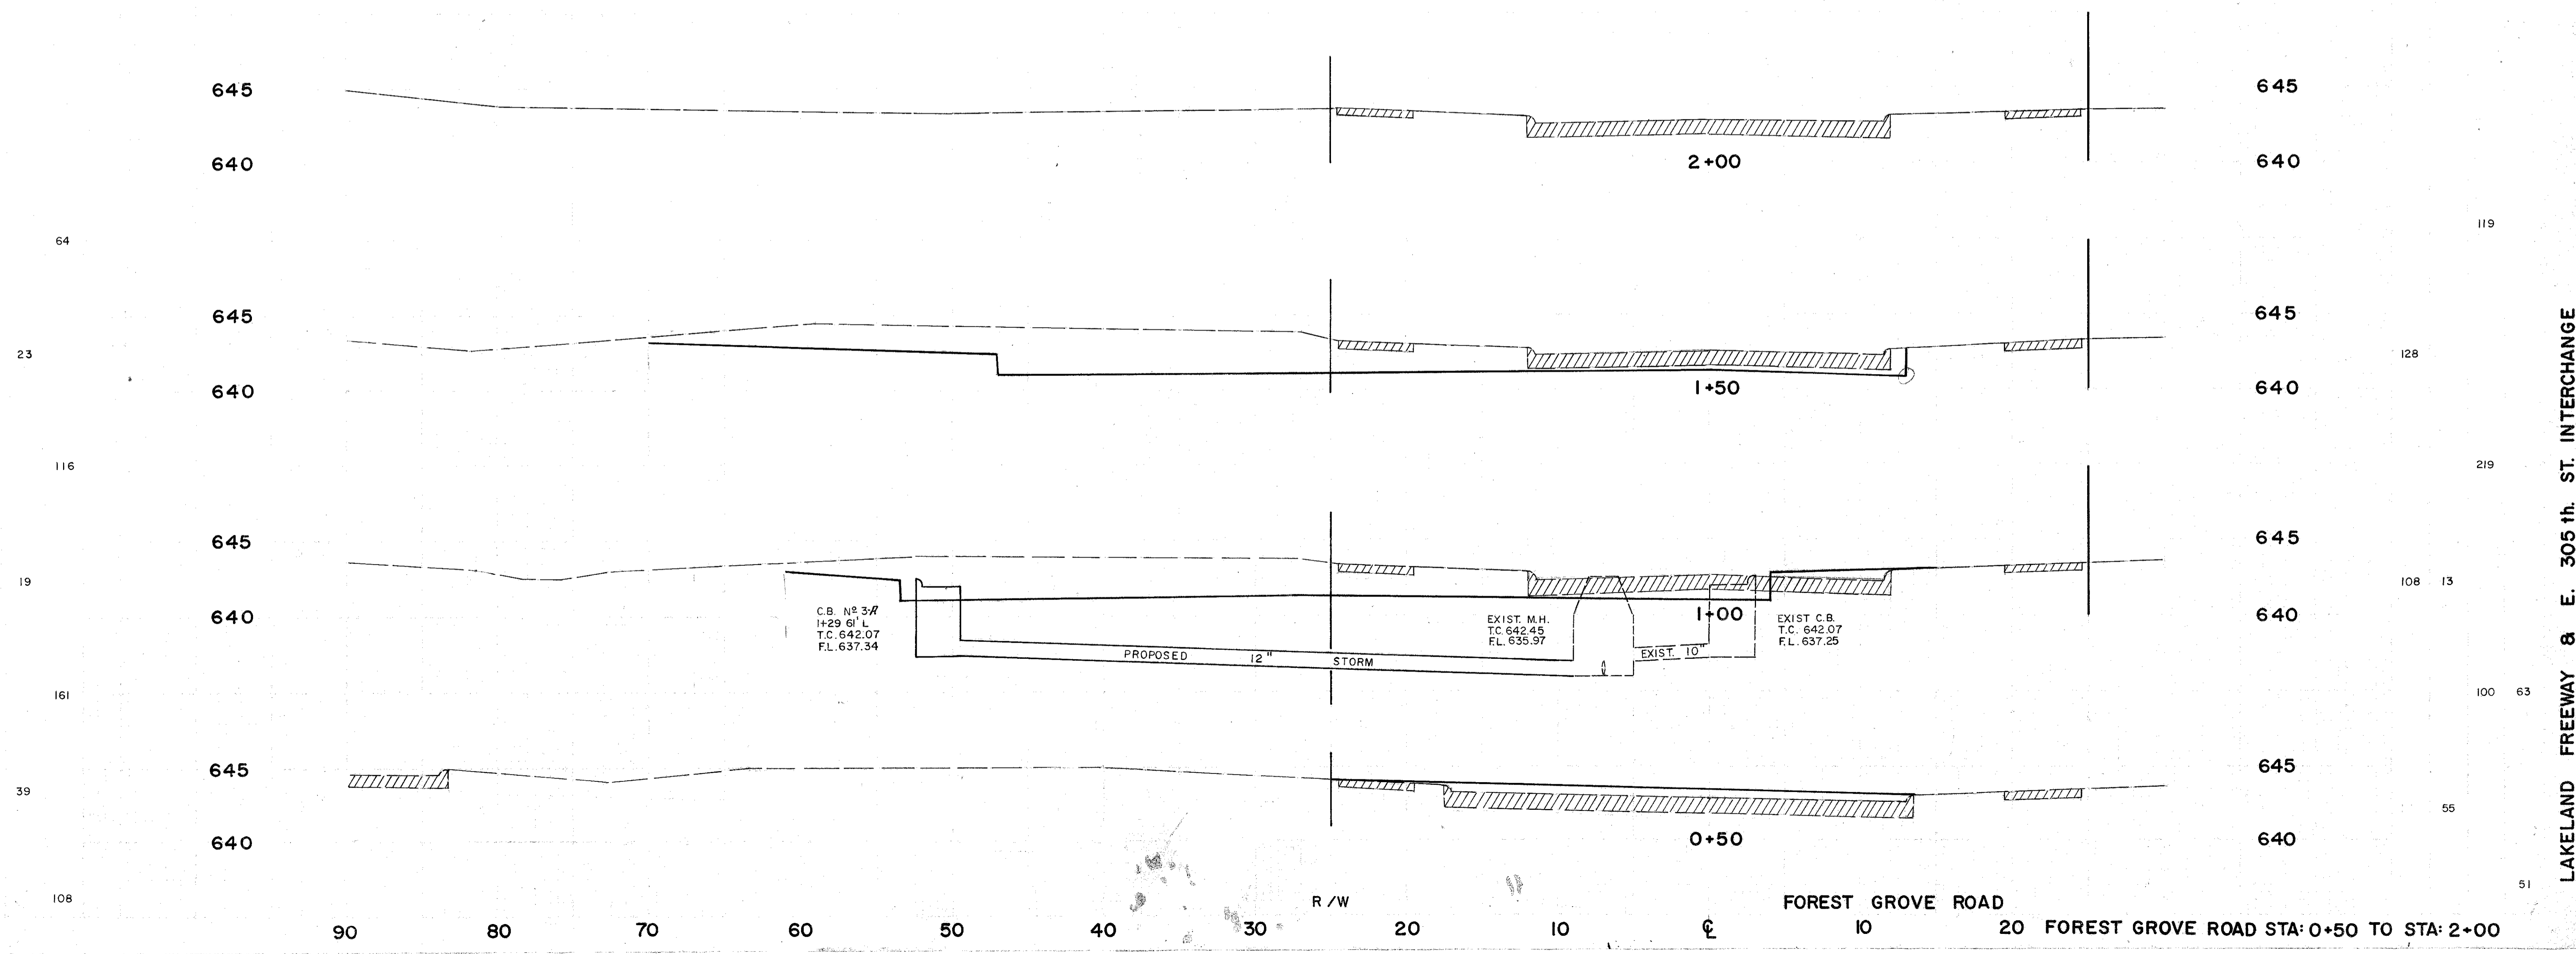

C.B. No 3-7
 14-29 6" L
 T.C. 642.07
 F.L. 637.34

EXIST. M.H.
 T.C. 642.45
 F.L. 635.97

EXIST. C.B.
 T.C. 642.07
 F.L. 637.25

LAKELAND FREEWAY & E. 305th ST. INTERCHANGE