




EAST 305th STREET & LAKELAND BLVD. SOUTH-EAST APPROACH

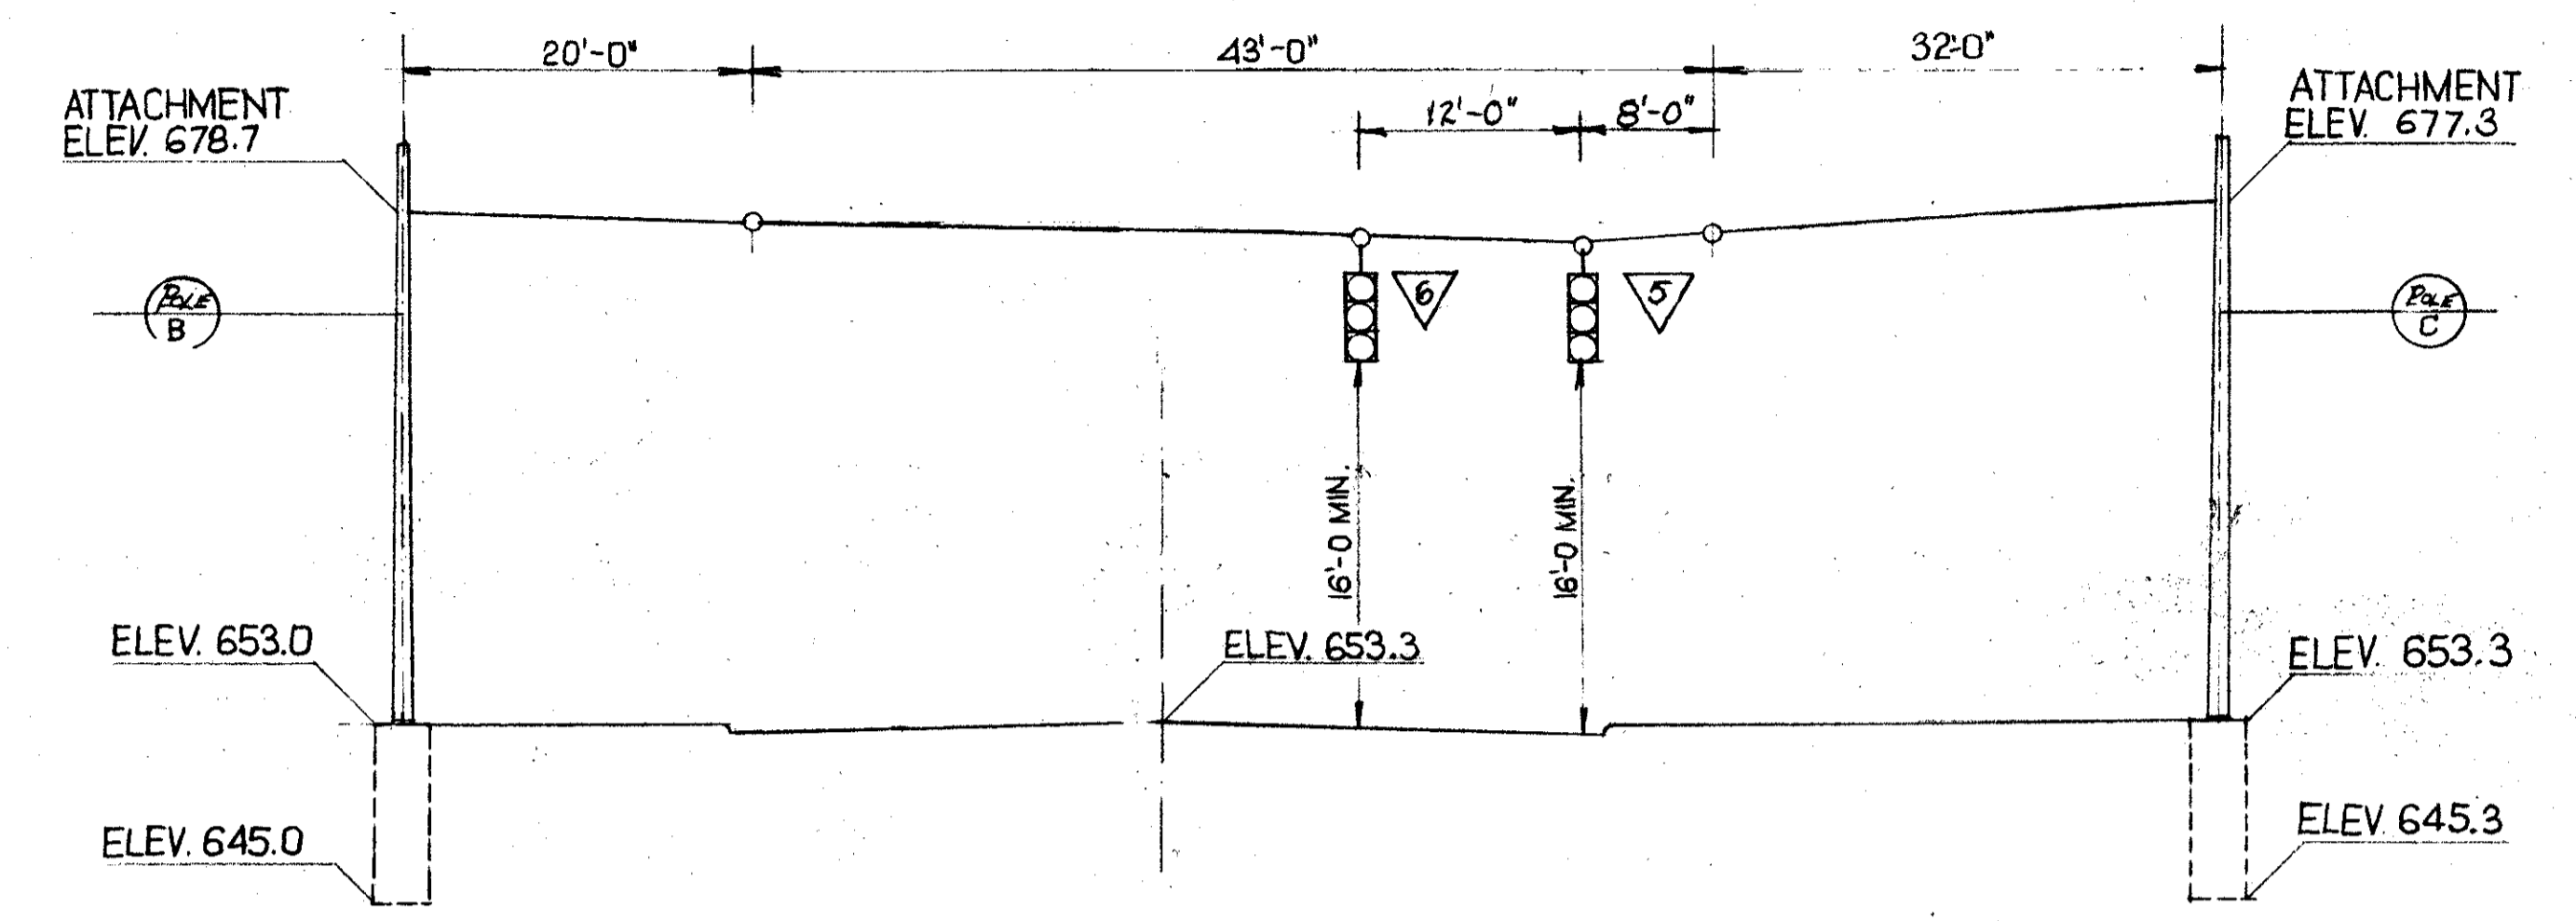

EAST 305th STREET & LAKELAND BLVD. NORTH-WEST APPROACH

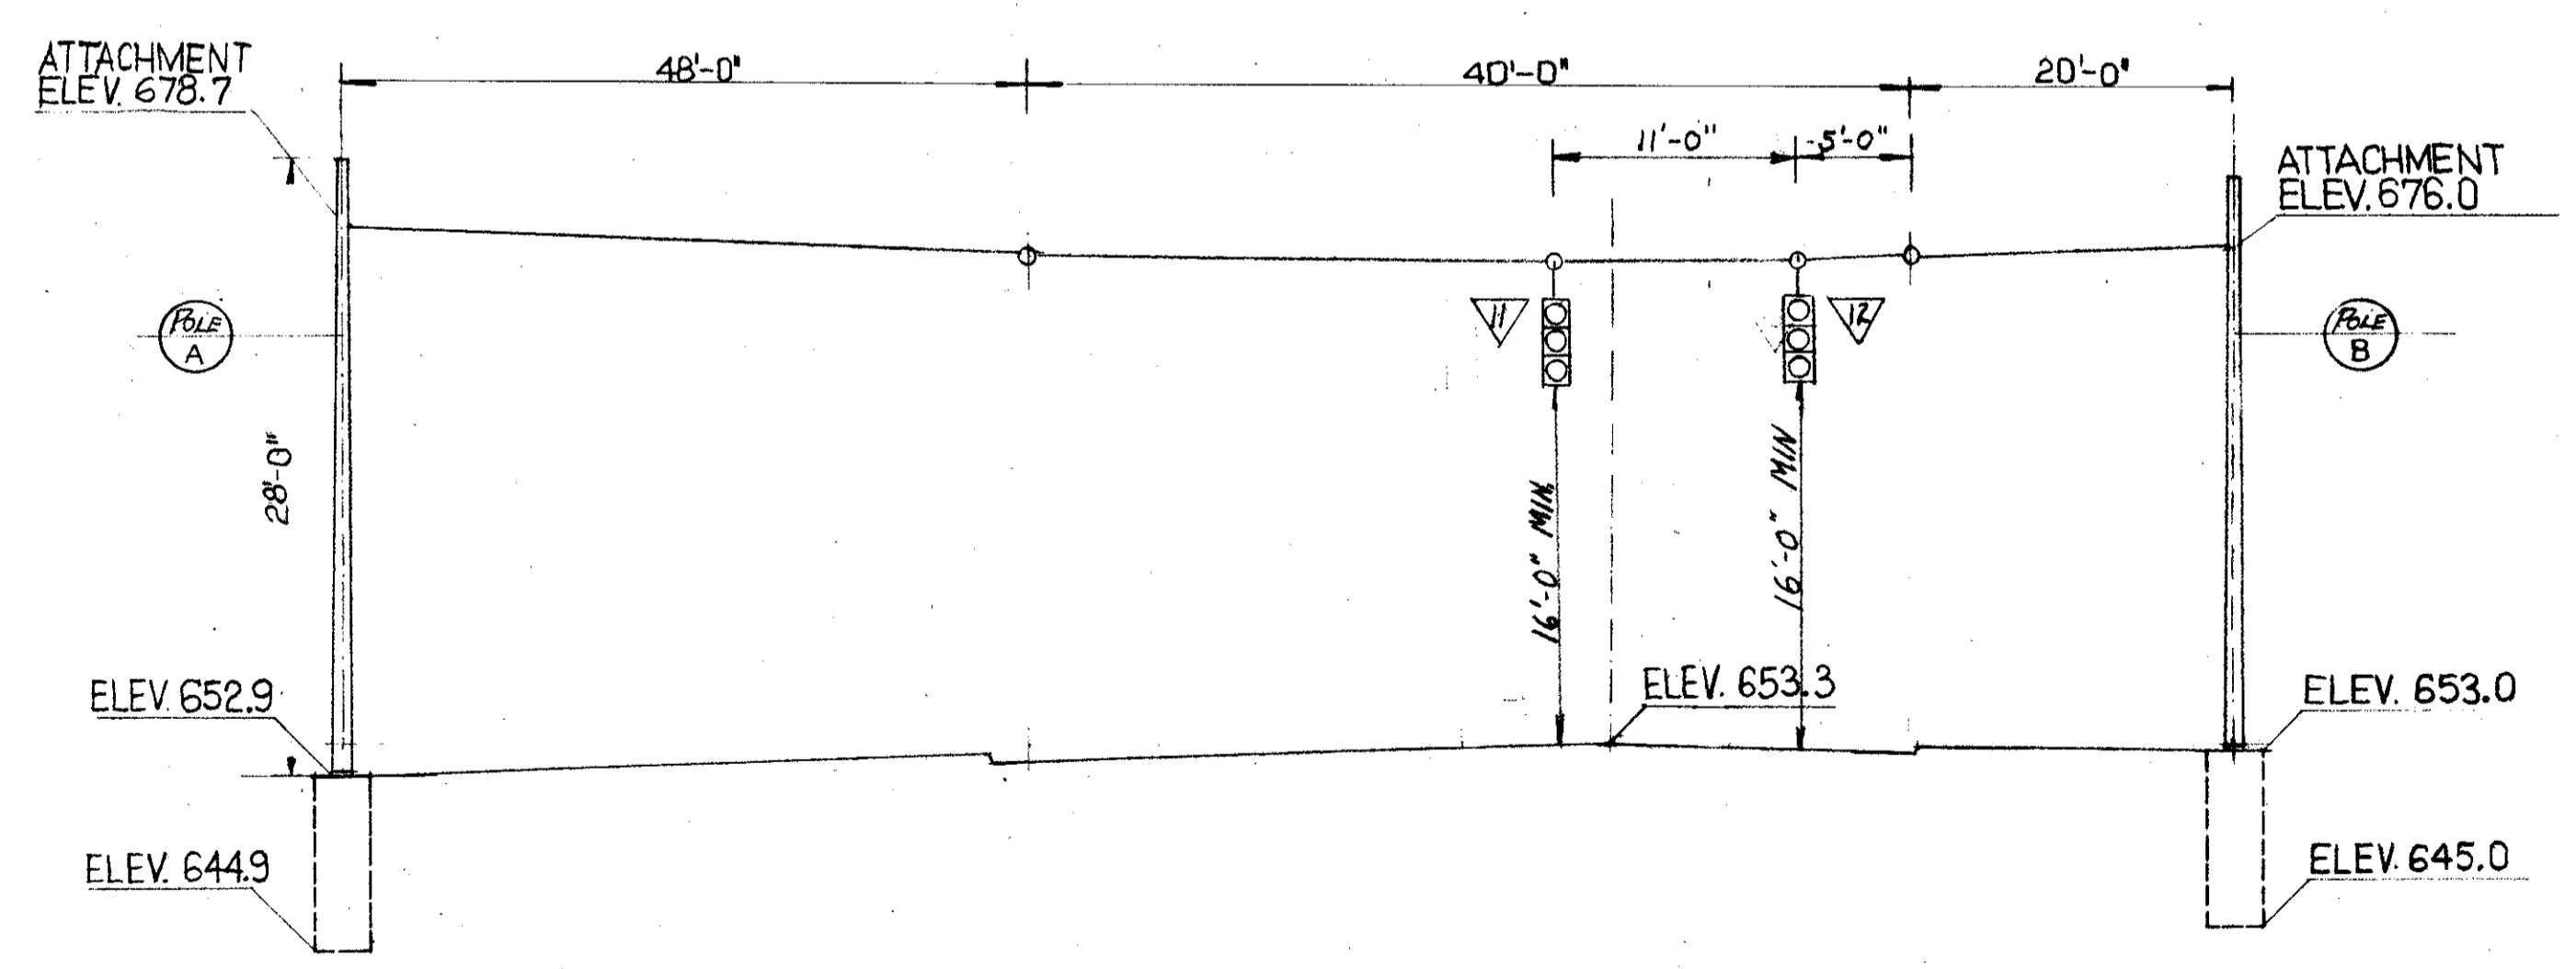

EAST 305th STREET & LAKELAND BLVD. SOUTH-WEST APPROACH

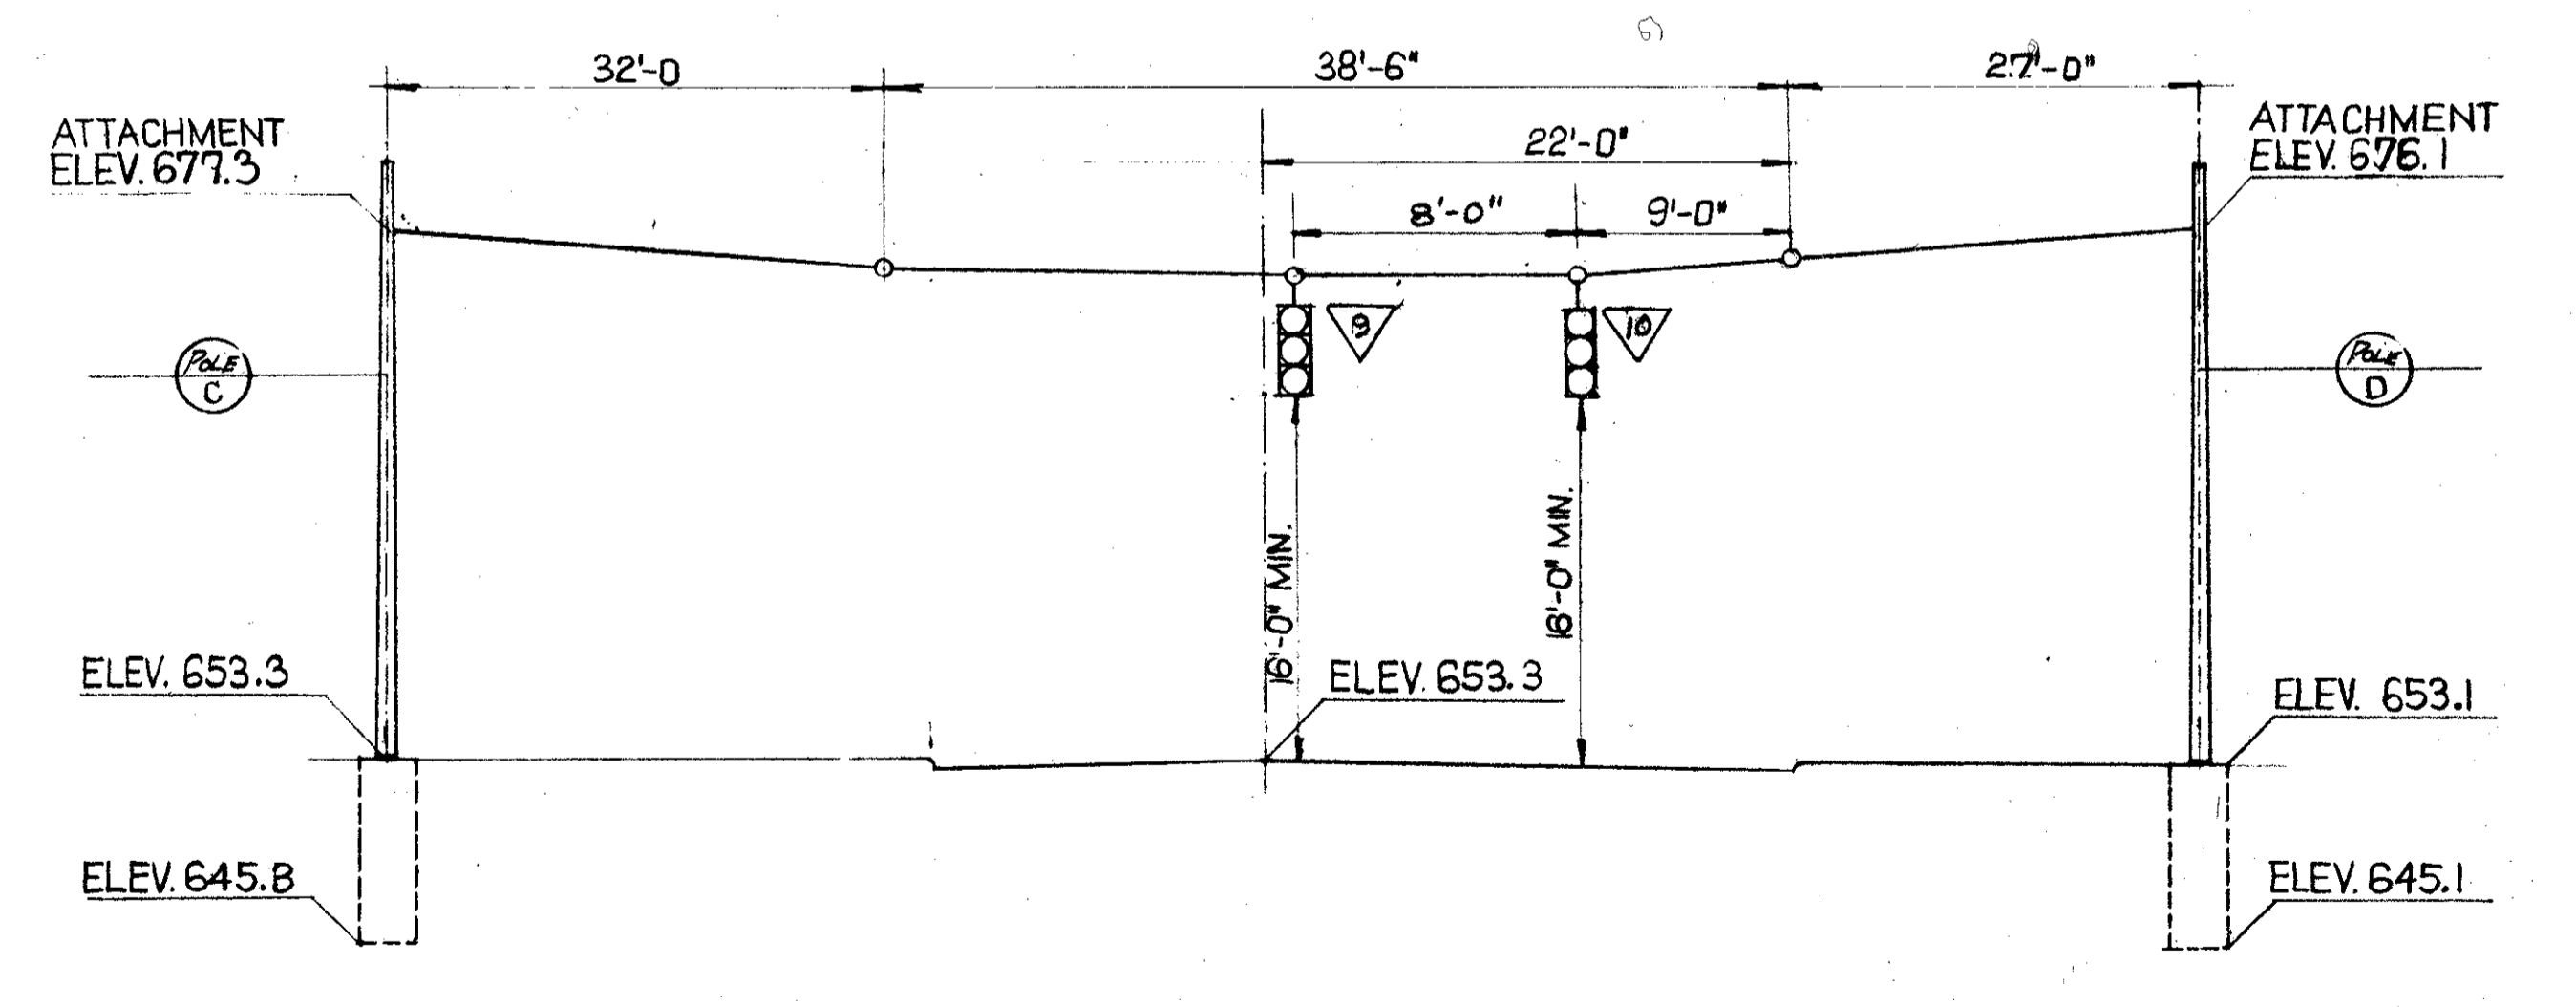

EAST 305th STREET & LAKELAND BLVD NORTH-EAST APPROACH