



EAST 305th STREET & MARGINAL RD. No 2 EAST APPROACH

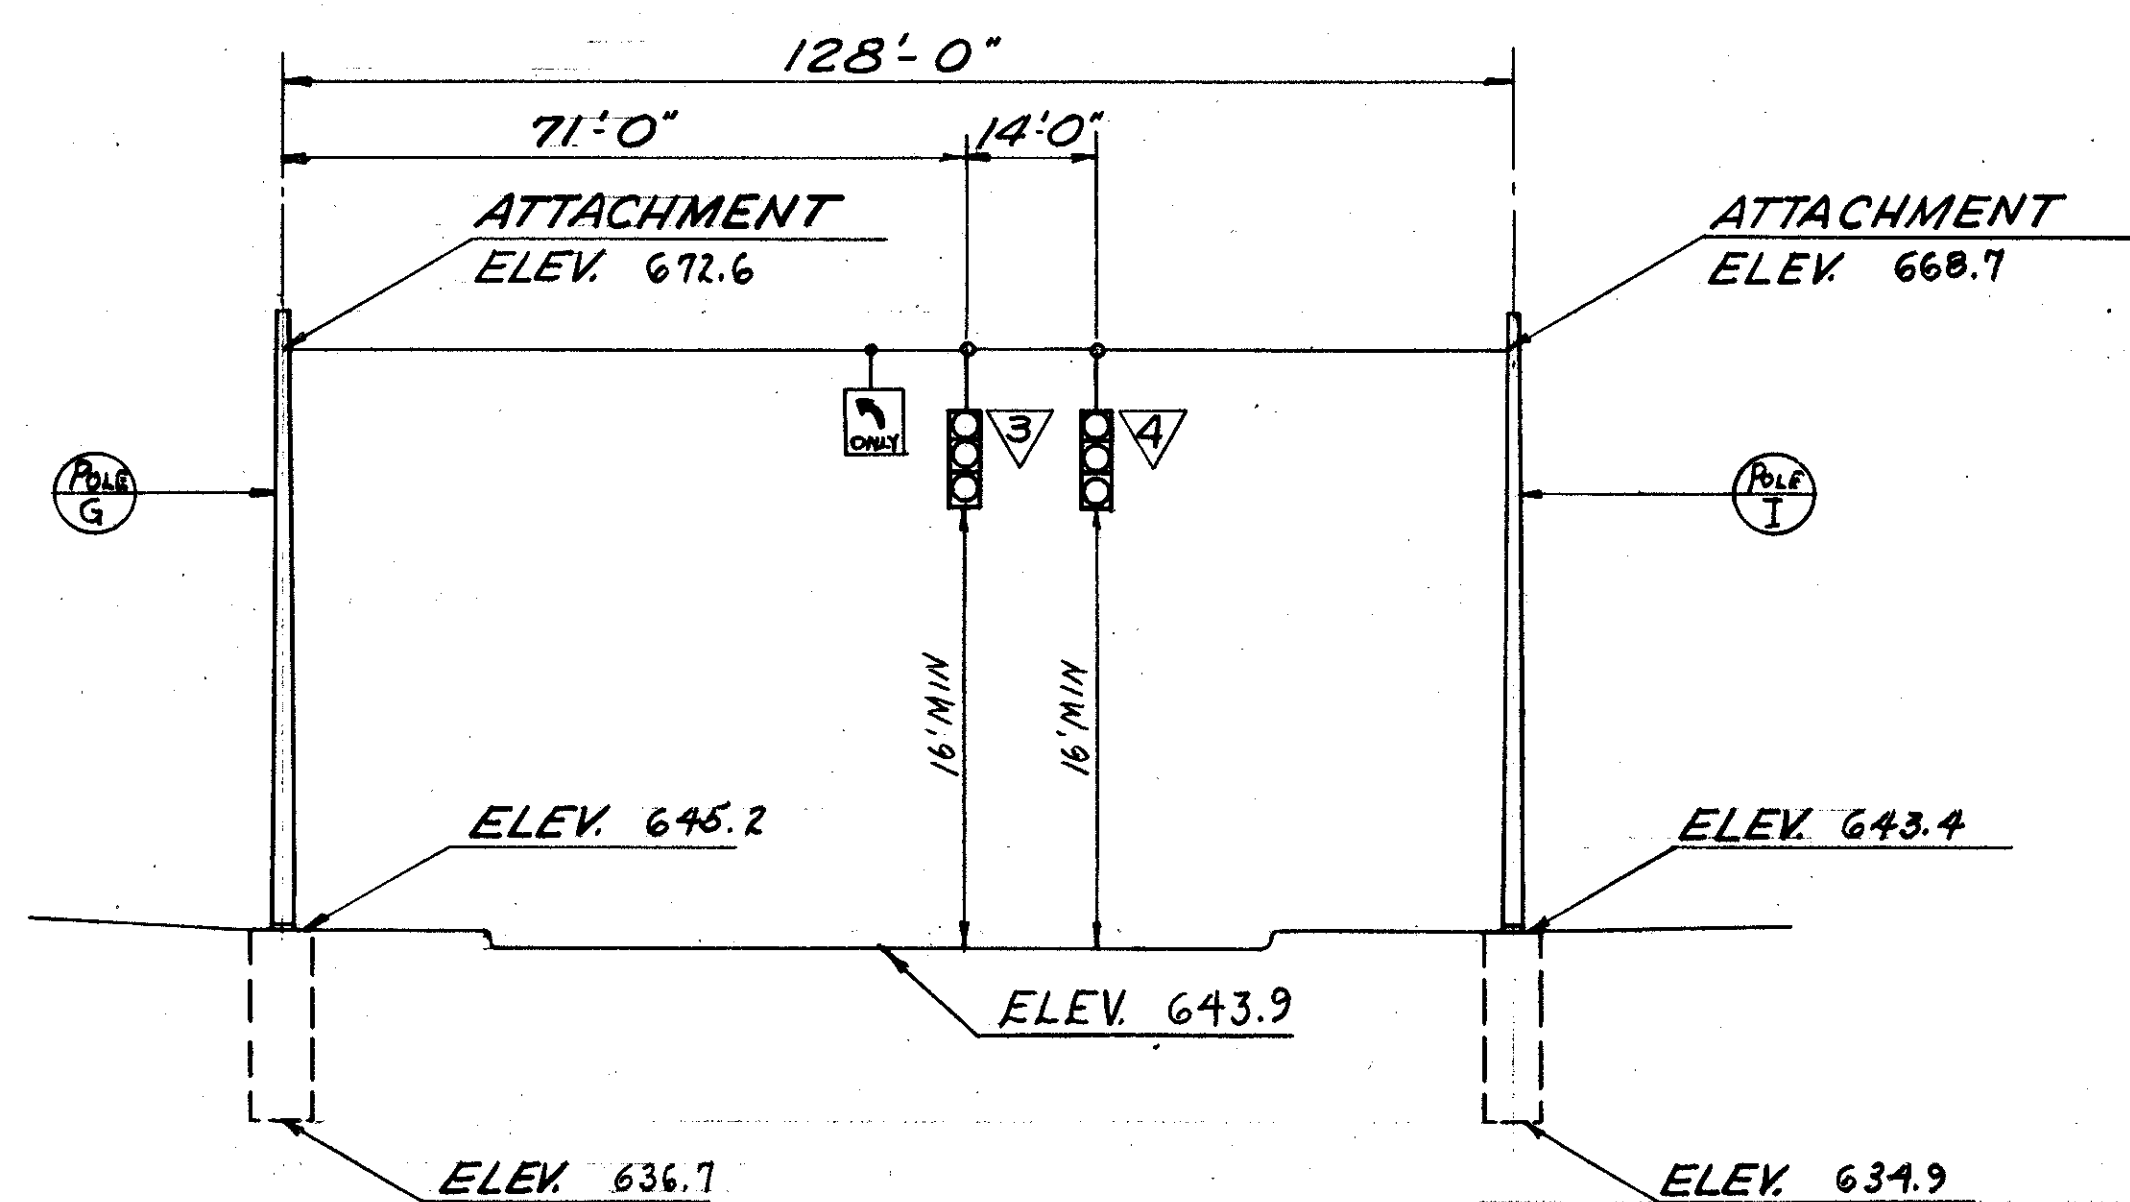

EAST 305th STREET & MARGINAL RD. No 2 NORTH APPROACH

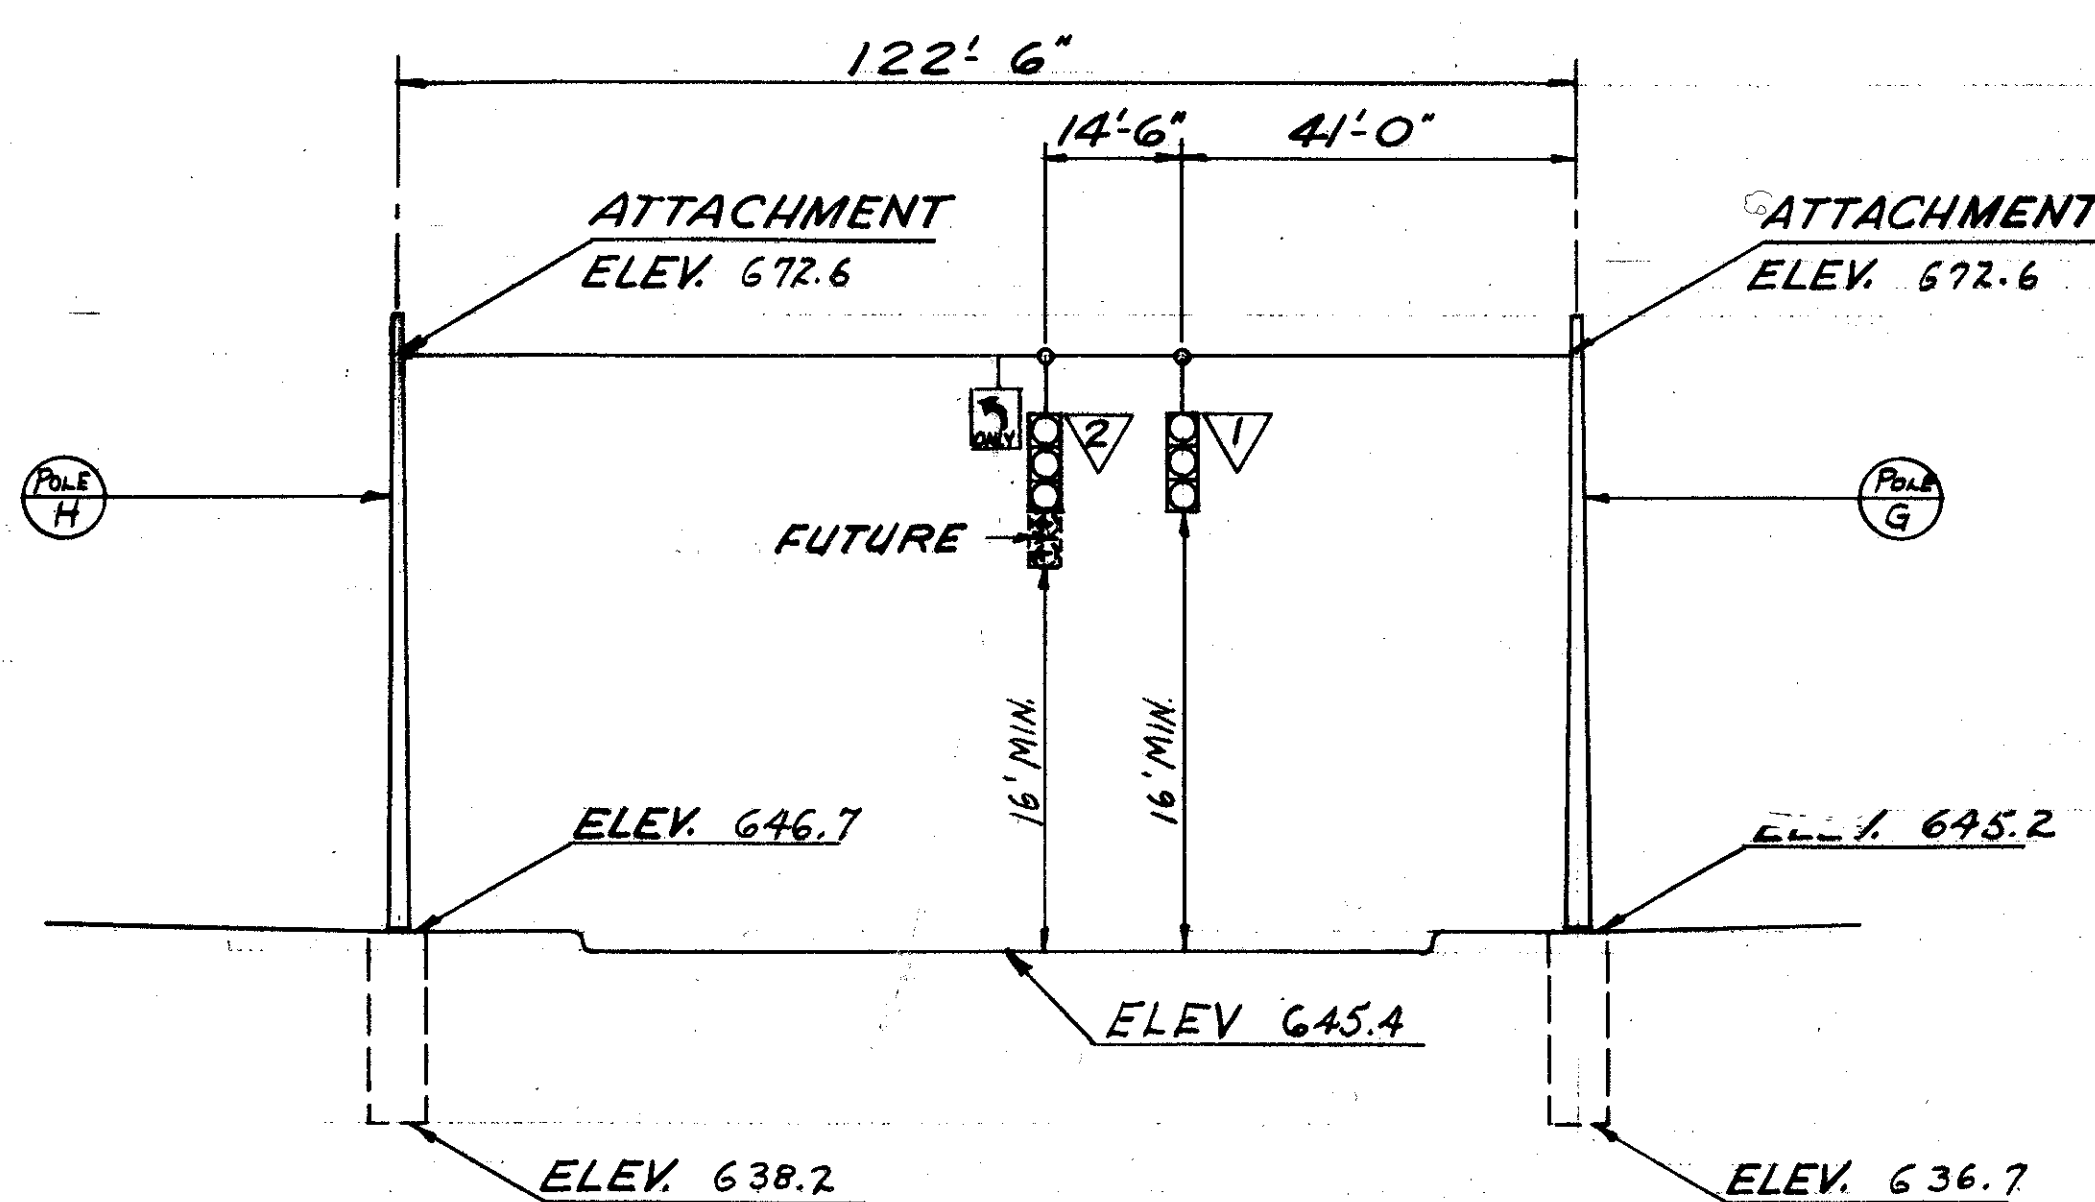

EAST 305th STREET & MARGINAL RD. No 2 SOUTH APPROACH