

LAKE COUNTY  
LAK-2-10.35



FOR DETAILS OF STRUCTURES  
NO. LAK-2-1350 & LAK-2-1351  
SEE SHEETS NO. 339-361

(D) DRAINAGE

| REF. NO. | STATION | SIDE   | I-2<br>15" CL. "A"<br>STM. SWR<br>SEC. M-65(a)<br>M-68(a) |      | I-4<br>6" PIPE<br>UNDERDRAIN |      | I-5<br>6" 60°<br>WYE | I-8<br>STD.<br>#5<br>CATCH<br>BASIN | S-24<br>REMOVAL<br>OF<br>EXIST.<br>STRUCT. |
|----------|---------|--------|---|------|------------------------------|------|----------------------|-------------------------------------|--|
|          |         |        | SHALLOW   | DEEP | L.F.                         | EA.  |                      |                                     |  |
| 1-D      | 605+00  | 615+00 | LT.   |      |                              | 1031 |                      |                                     |  |
| 2-D      | 605+00  | 615+00 | LT.   |      | 1000                         |      |                      |                                     |  |
| 3-D      | 605+00  | 615+00 | RT.   |      | 1000                         |      |                      |                                     |  |
| 4-D      | 605+00  | 615+00 | RT.   |      |                              | 1031 |                      |                                     |  |
| 5-D      | 613+50  | 615+00 | LT.   | 149  |                              |      |                      |                                     |  |
| 6-D      | 610+50  |        | RT.   |      |                              |      |                      |                                     | LUMP                                       |
| 7-D      | 605+50  |        | RT.   |      |                              |      |                      |                                     | LUMP                                       |

(R) ROADWAY

| REF. NO. | STATION | SIDE   | I-15                                    |  |
|----------|---------|--------|---|--|
|          |         |        | GUARD RAIL, STEEL BEAM STD. TYPE (DEEP) | GUARD RAIL, STEEL BEAM BARRIER TYPE (DEEP) |
|          | FROM    | TO     | L.F.                                    |  |
| 1-R      | 611+91  | 615+41 | LT.                                     | 350  |
| 2-R      | 612+84  | 614+31 | LT.                                     | 125  |
| 3-R      | 612+23  | 613+70 | RT.                                     | 125  |
| 4-R      | 611+80  | 613+93 | RT.                                     | 212.5'                                     |
| TOTAL    |         |        |   | 812.5                                      |
|          |         |        |   | 50   |

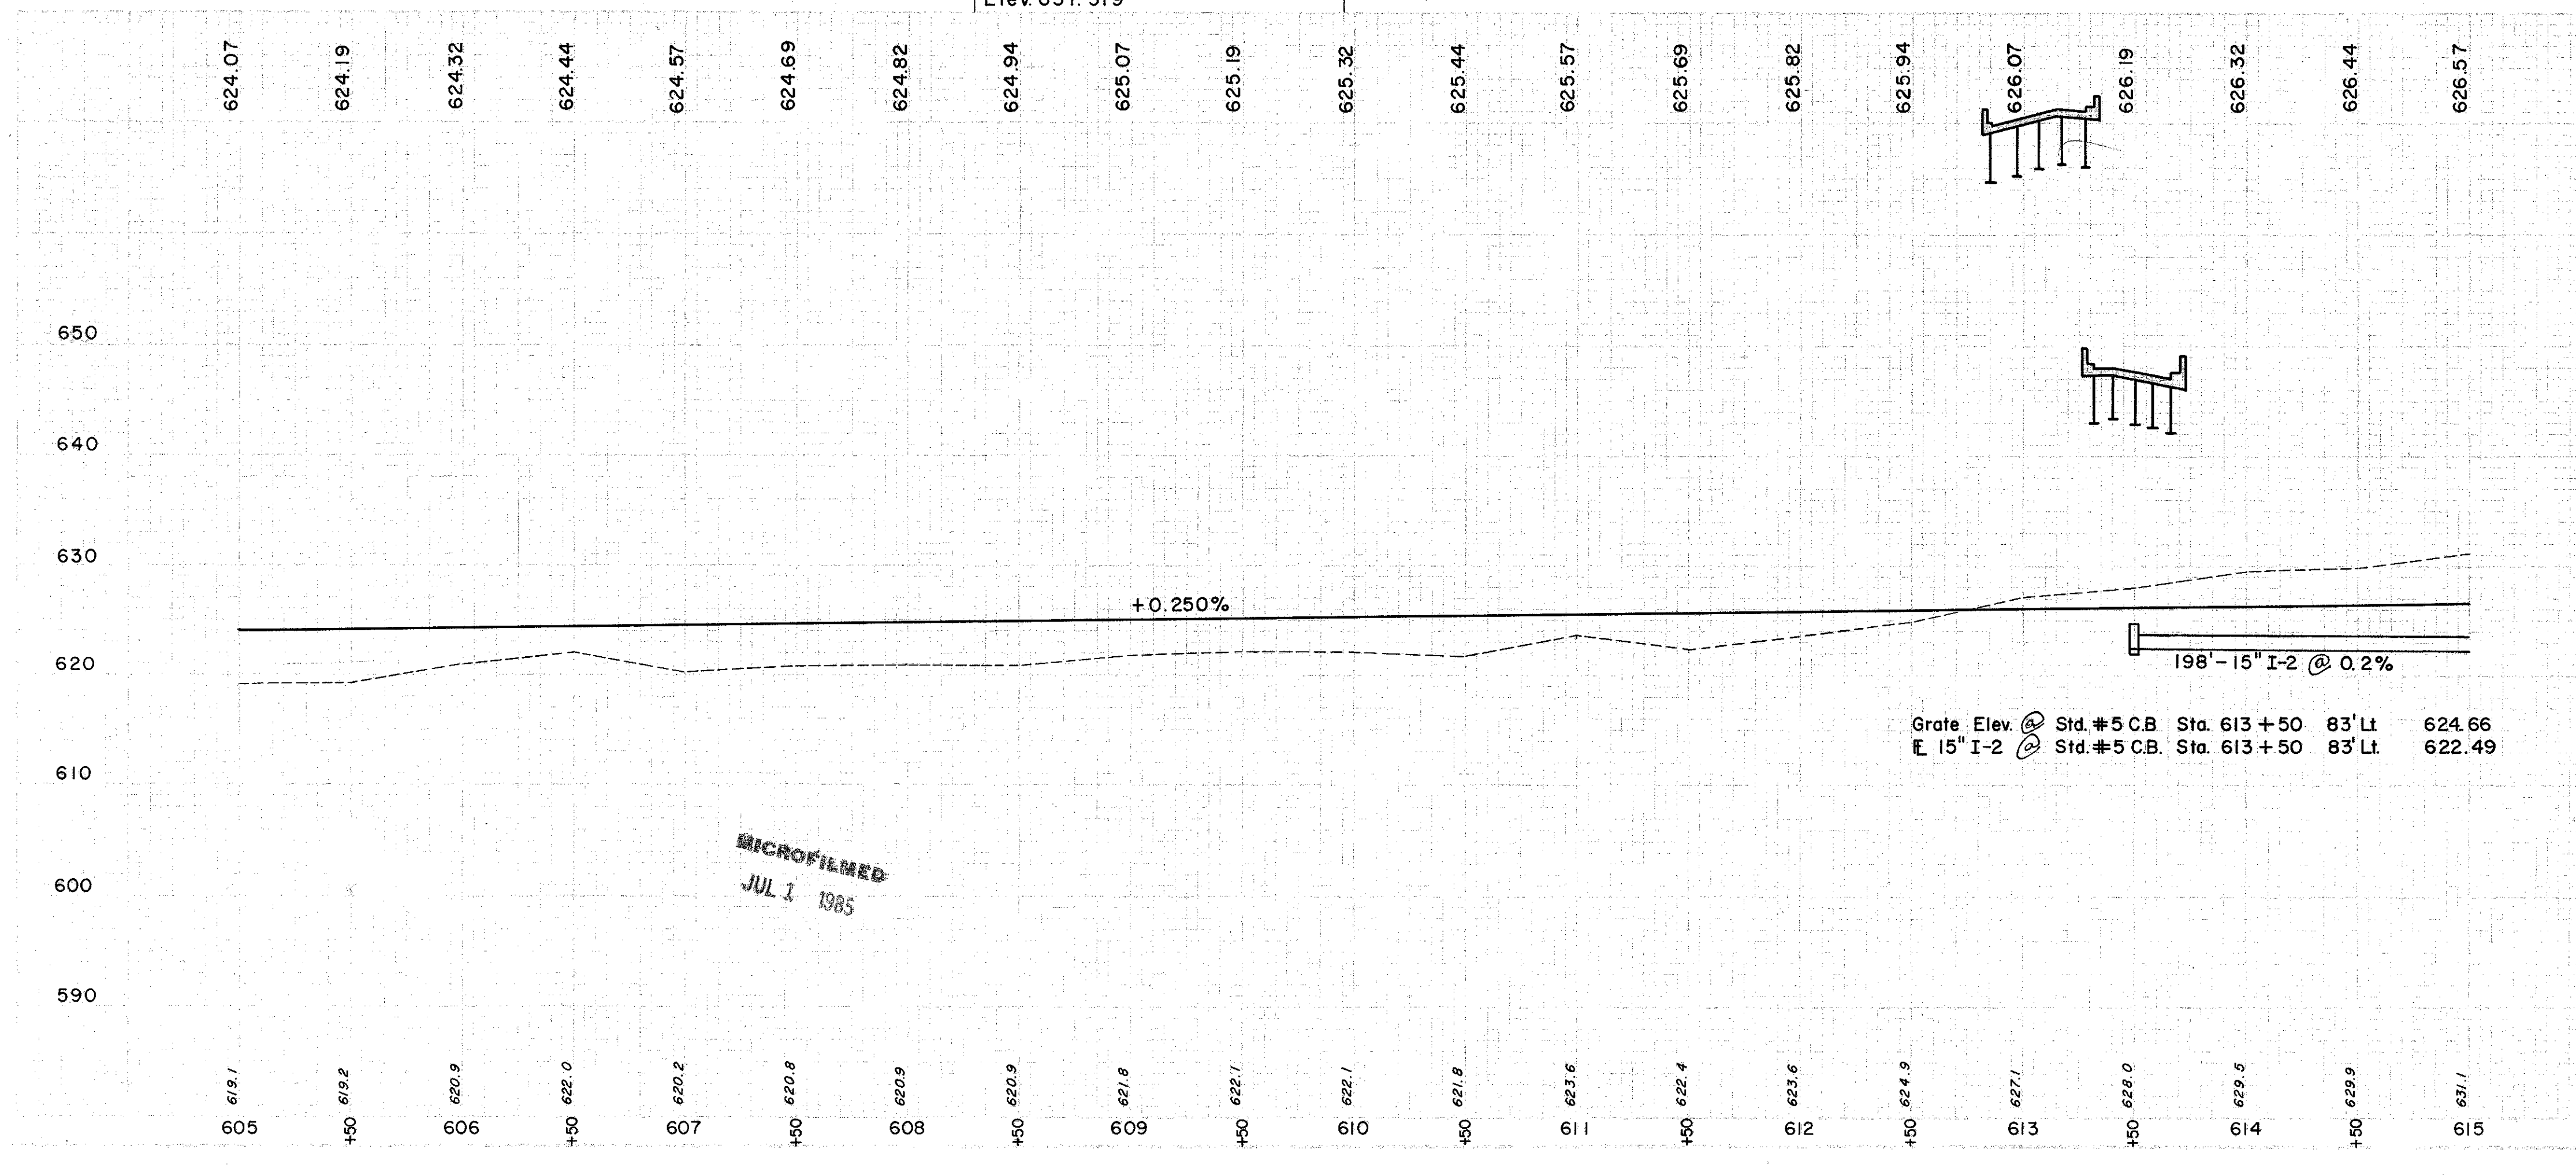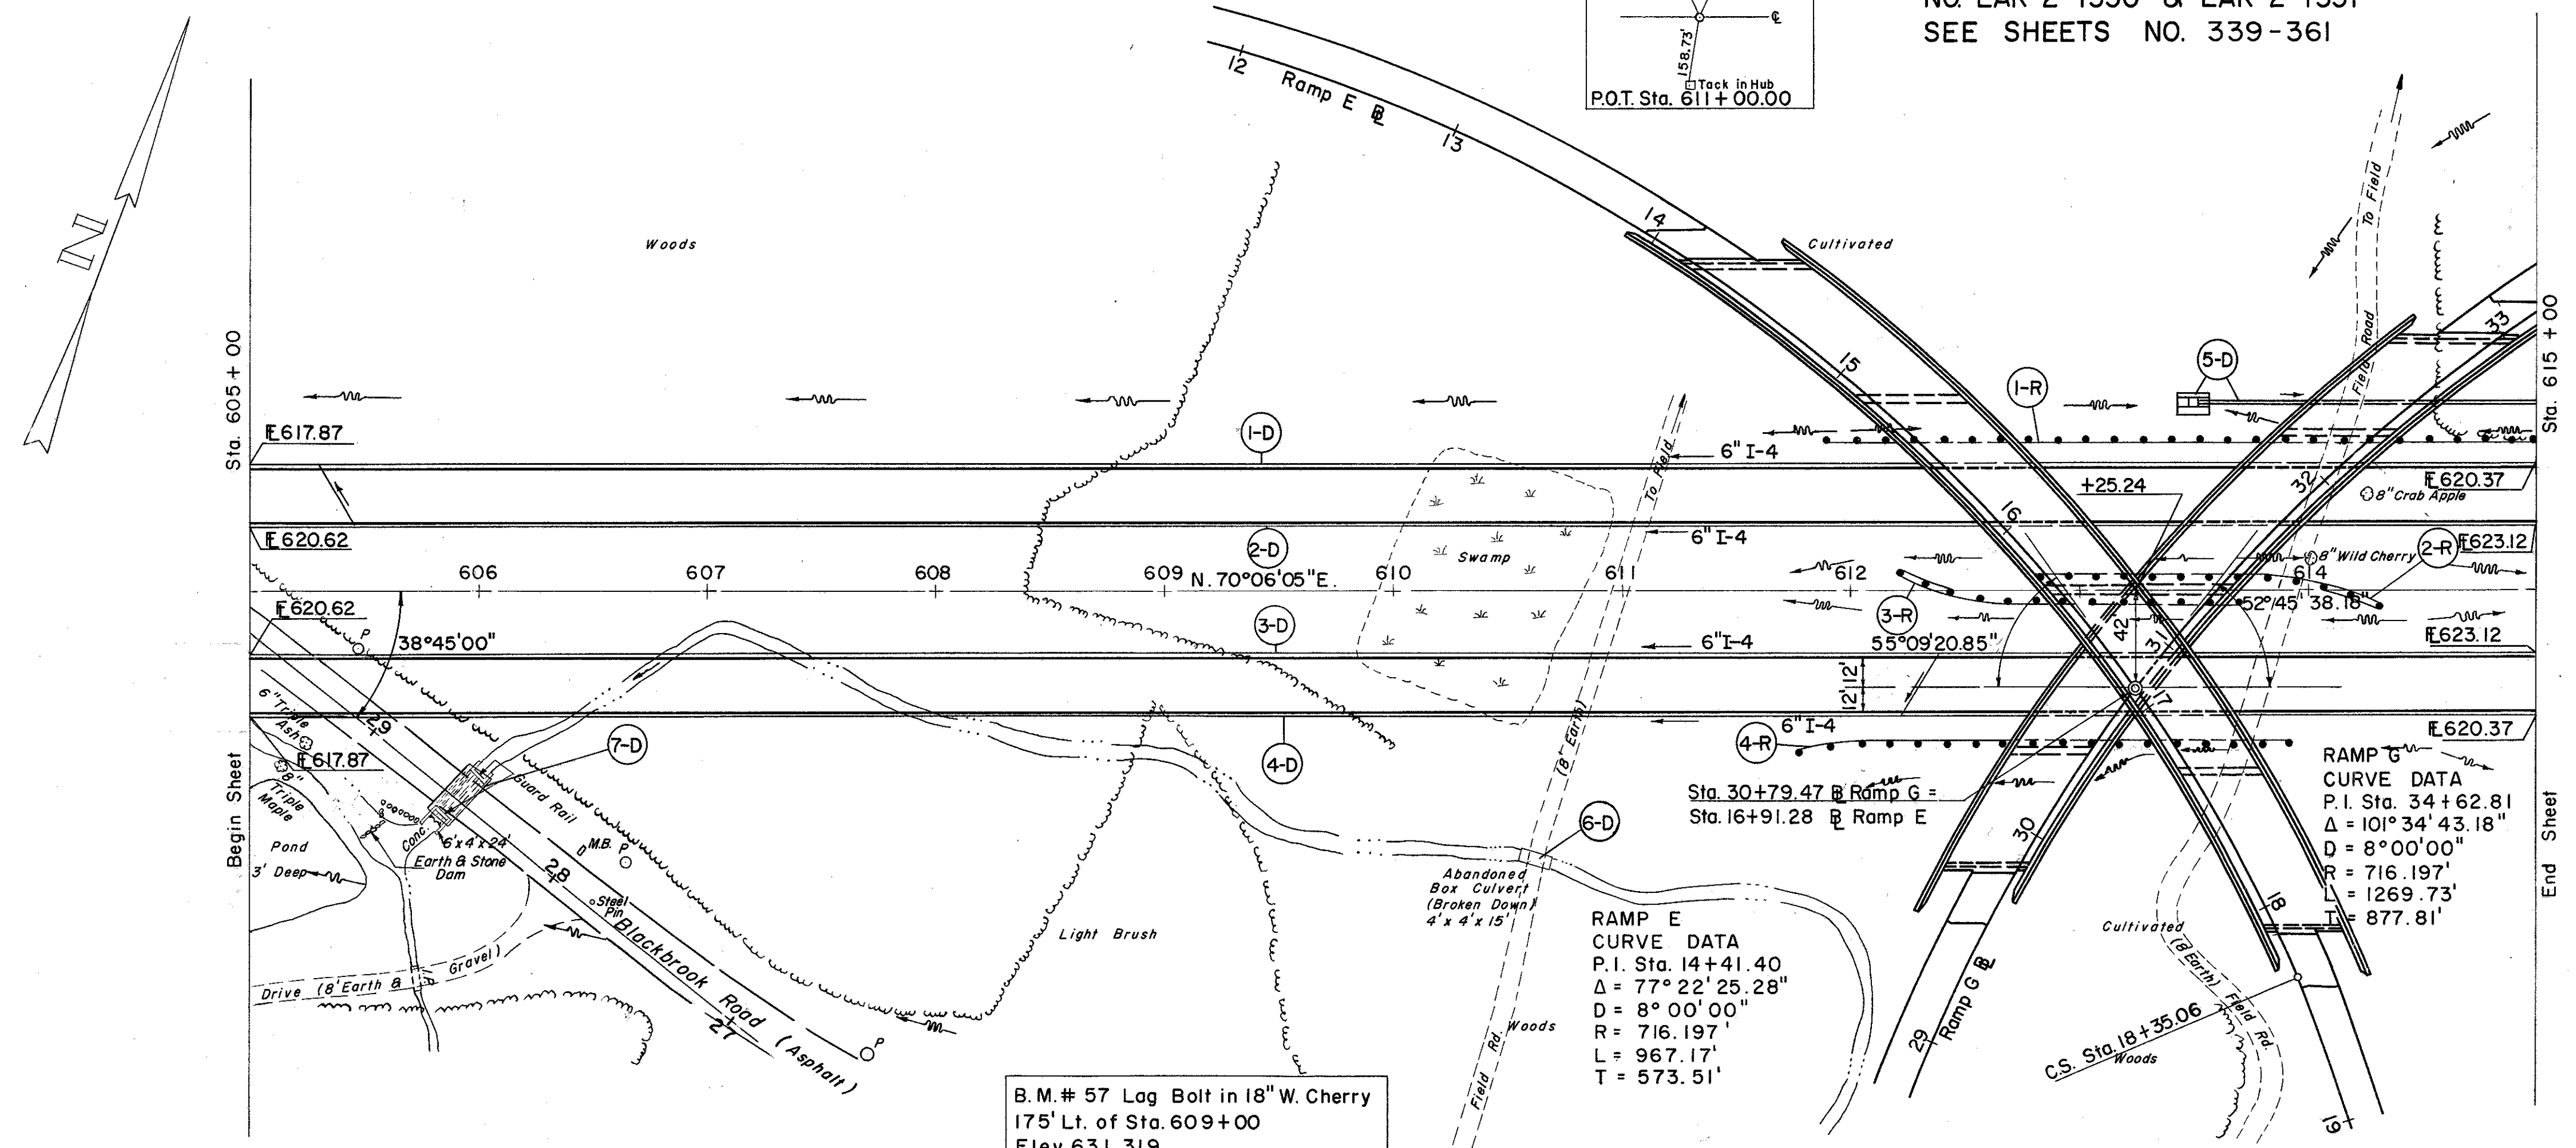

|            |                  |
|------------|------------------|
| Excavation | 13,276 C.Y.      |
| Backfill   | 9,187 C.Y.       |
| Subgrade   | 20 @ 11,024 C.Y. |