


Seeding  
End Area  
Sq. Yds.

175 21  
978 111  
177 19  
992 100  
180 17  
111 10  
183 17  
152 14  
185 17  
165 16  
186 18  
1584 52  
18 175

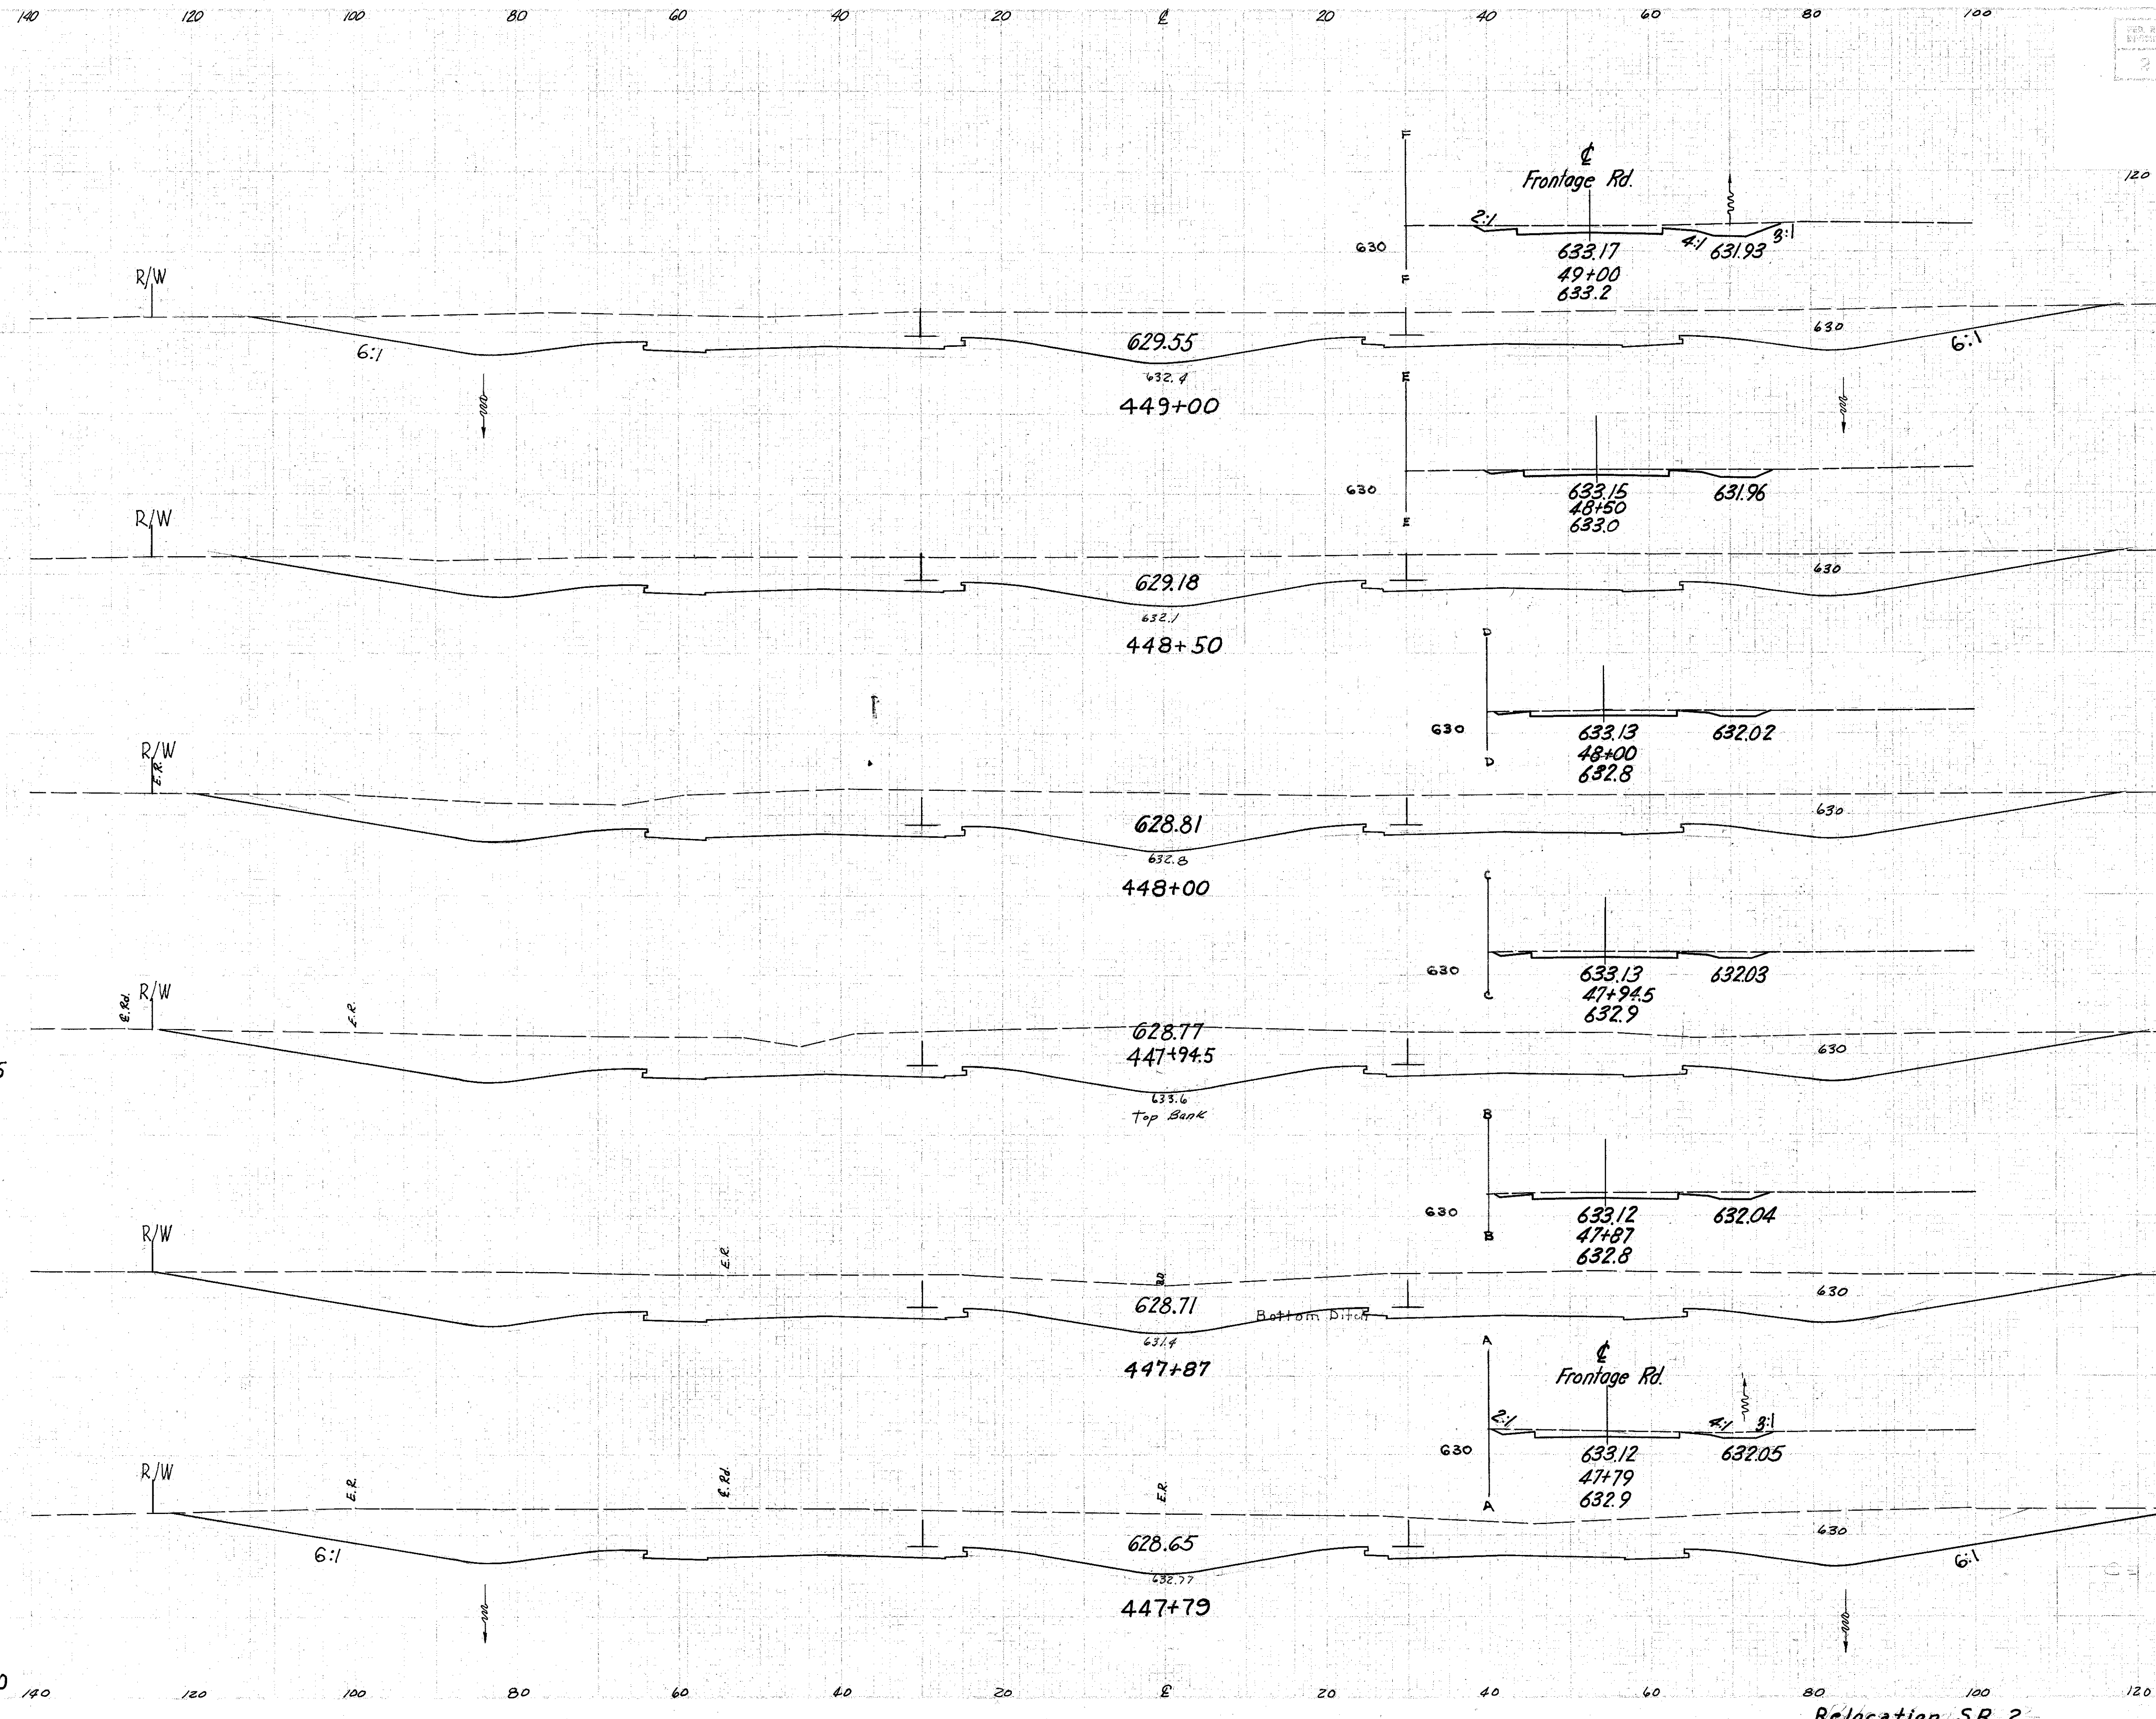

LAKE COUNTY  
LAK-2-10.35

40  
379

END AREA		CU. YDS.	
CUT	FILL	CUT	FILL
870	36		
		1636	56
897	25		
		1798	39
1045	17		
		225	4
1160	20		
		320	5
1143	19		
		347	6
1200	19		
		2227	18
19			
322			

Relocation SR 2  
Sta. 447+79 to 449+00