


Seeding
End Area
Sq. Yds.

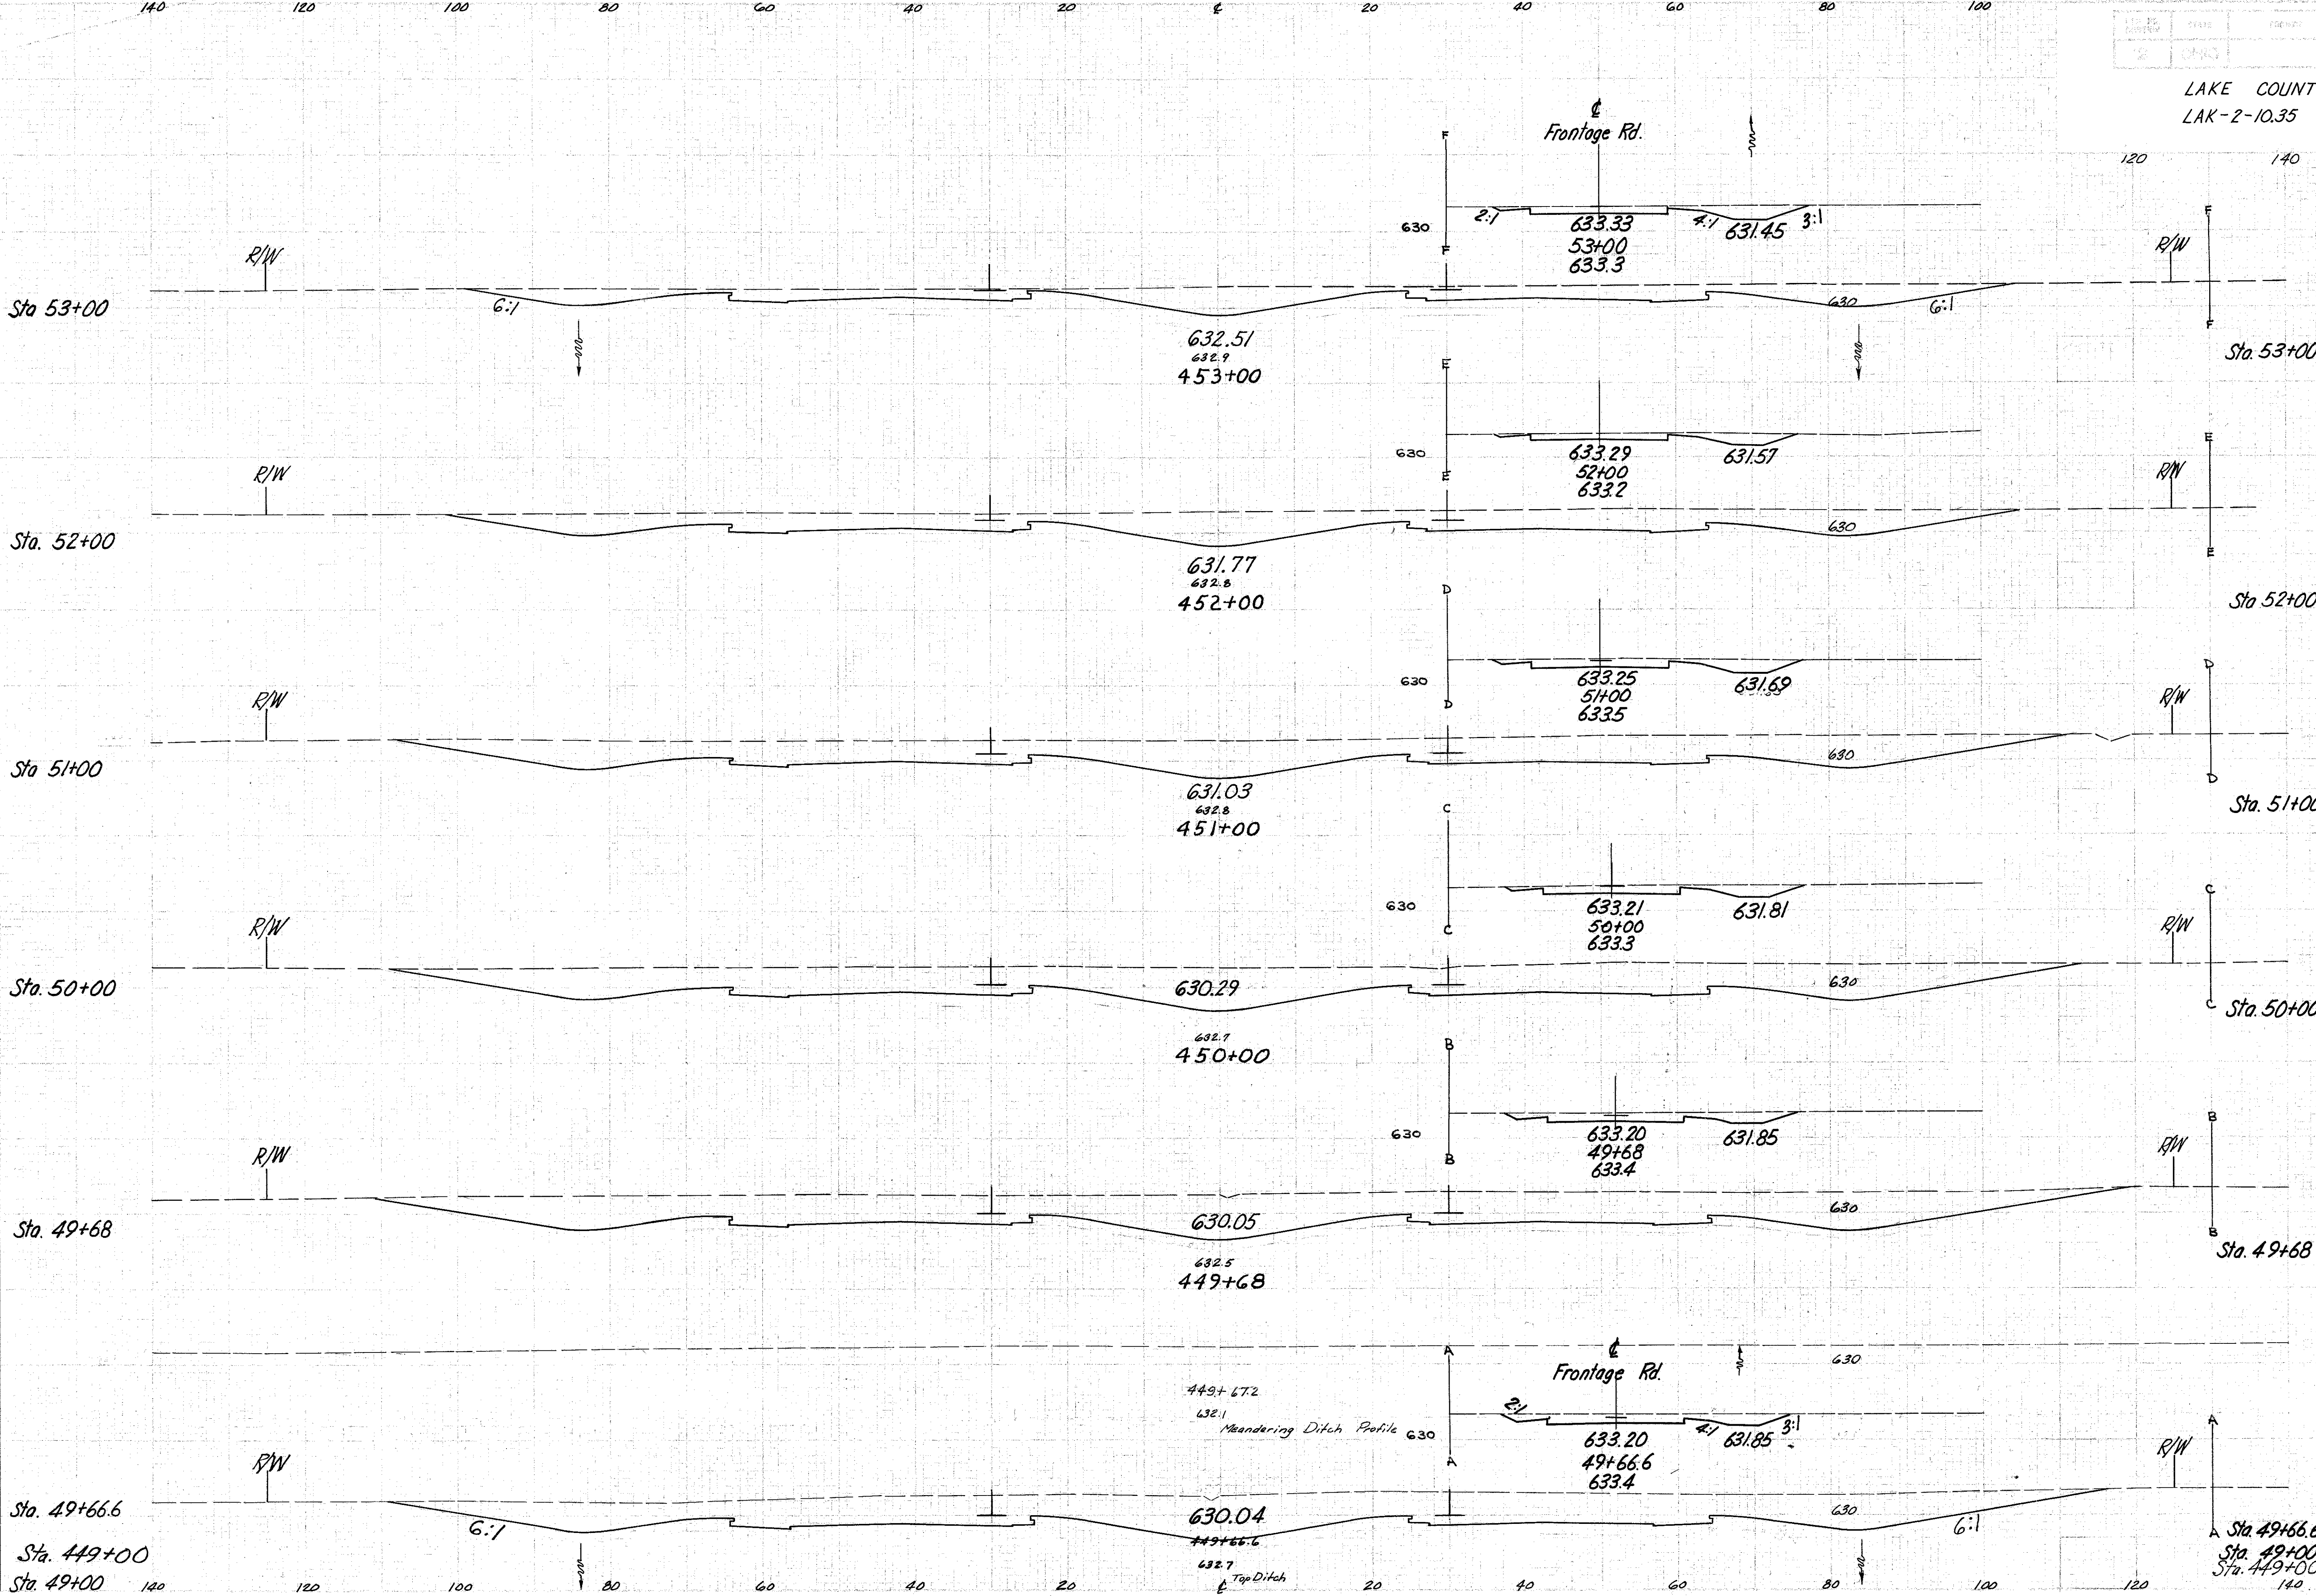

LAKE COUNTY
LAK-2-10.35

41
379

END AREA		CU. YDS.	
Cut	Fill	Cut	Fill
485	38		
1820	139		
498	37		
2206	133		
693	35		
2733	133		
783	37		
961	43		
838	35		
43	2		
817	42		
2081	96		
870			

Relocation SR 2

Sta. 449+66.6 to 453+00