


Seeding
End Area
Sp. Yds.

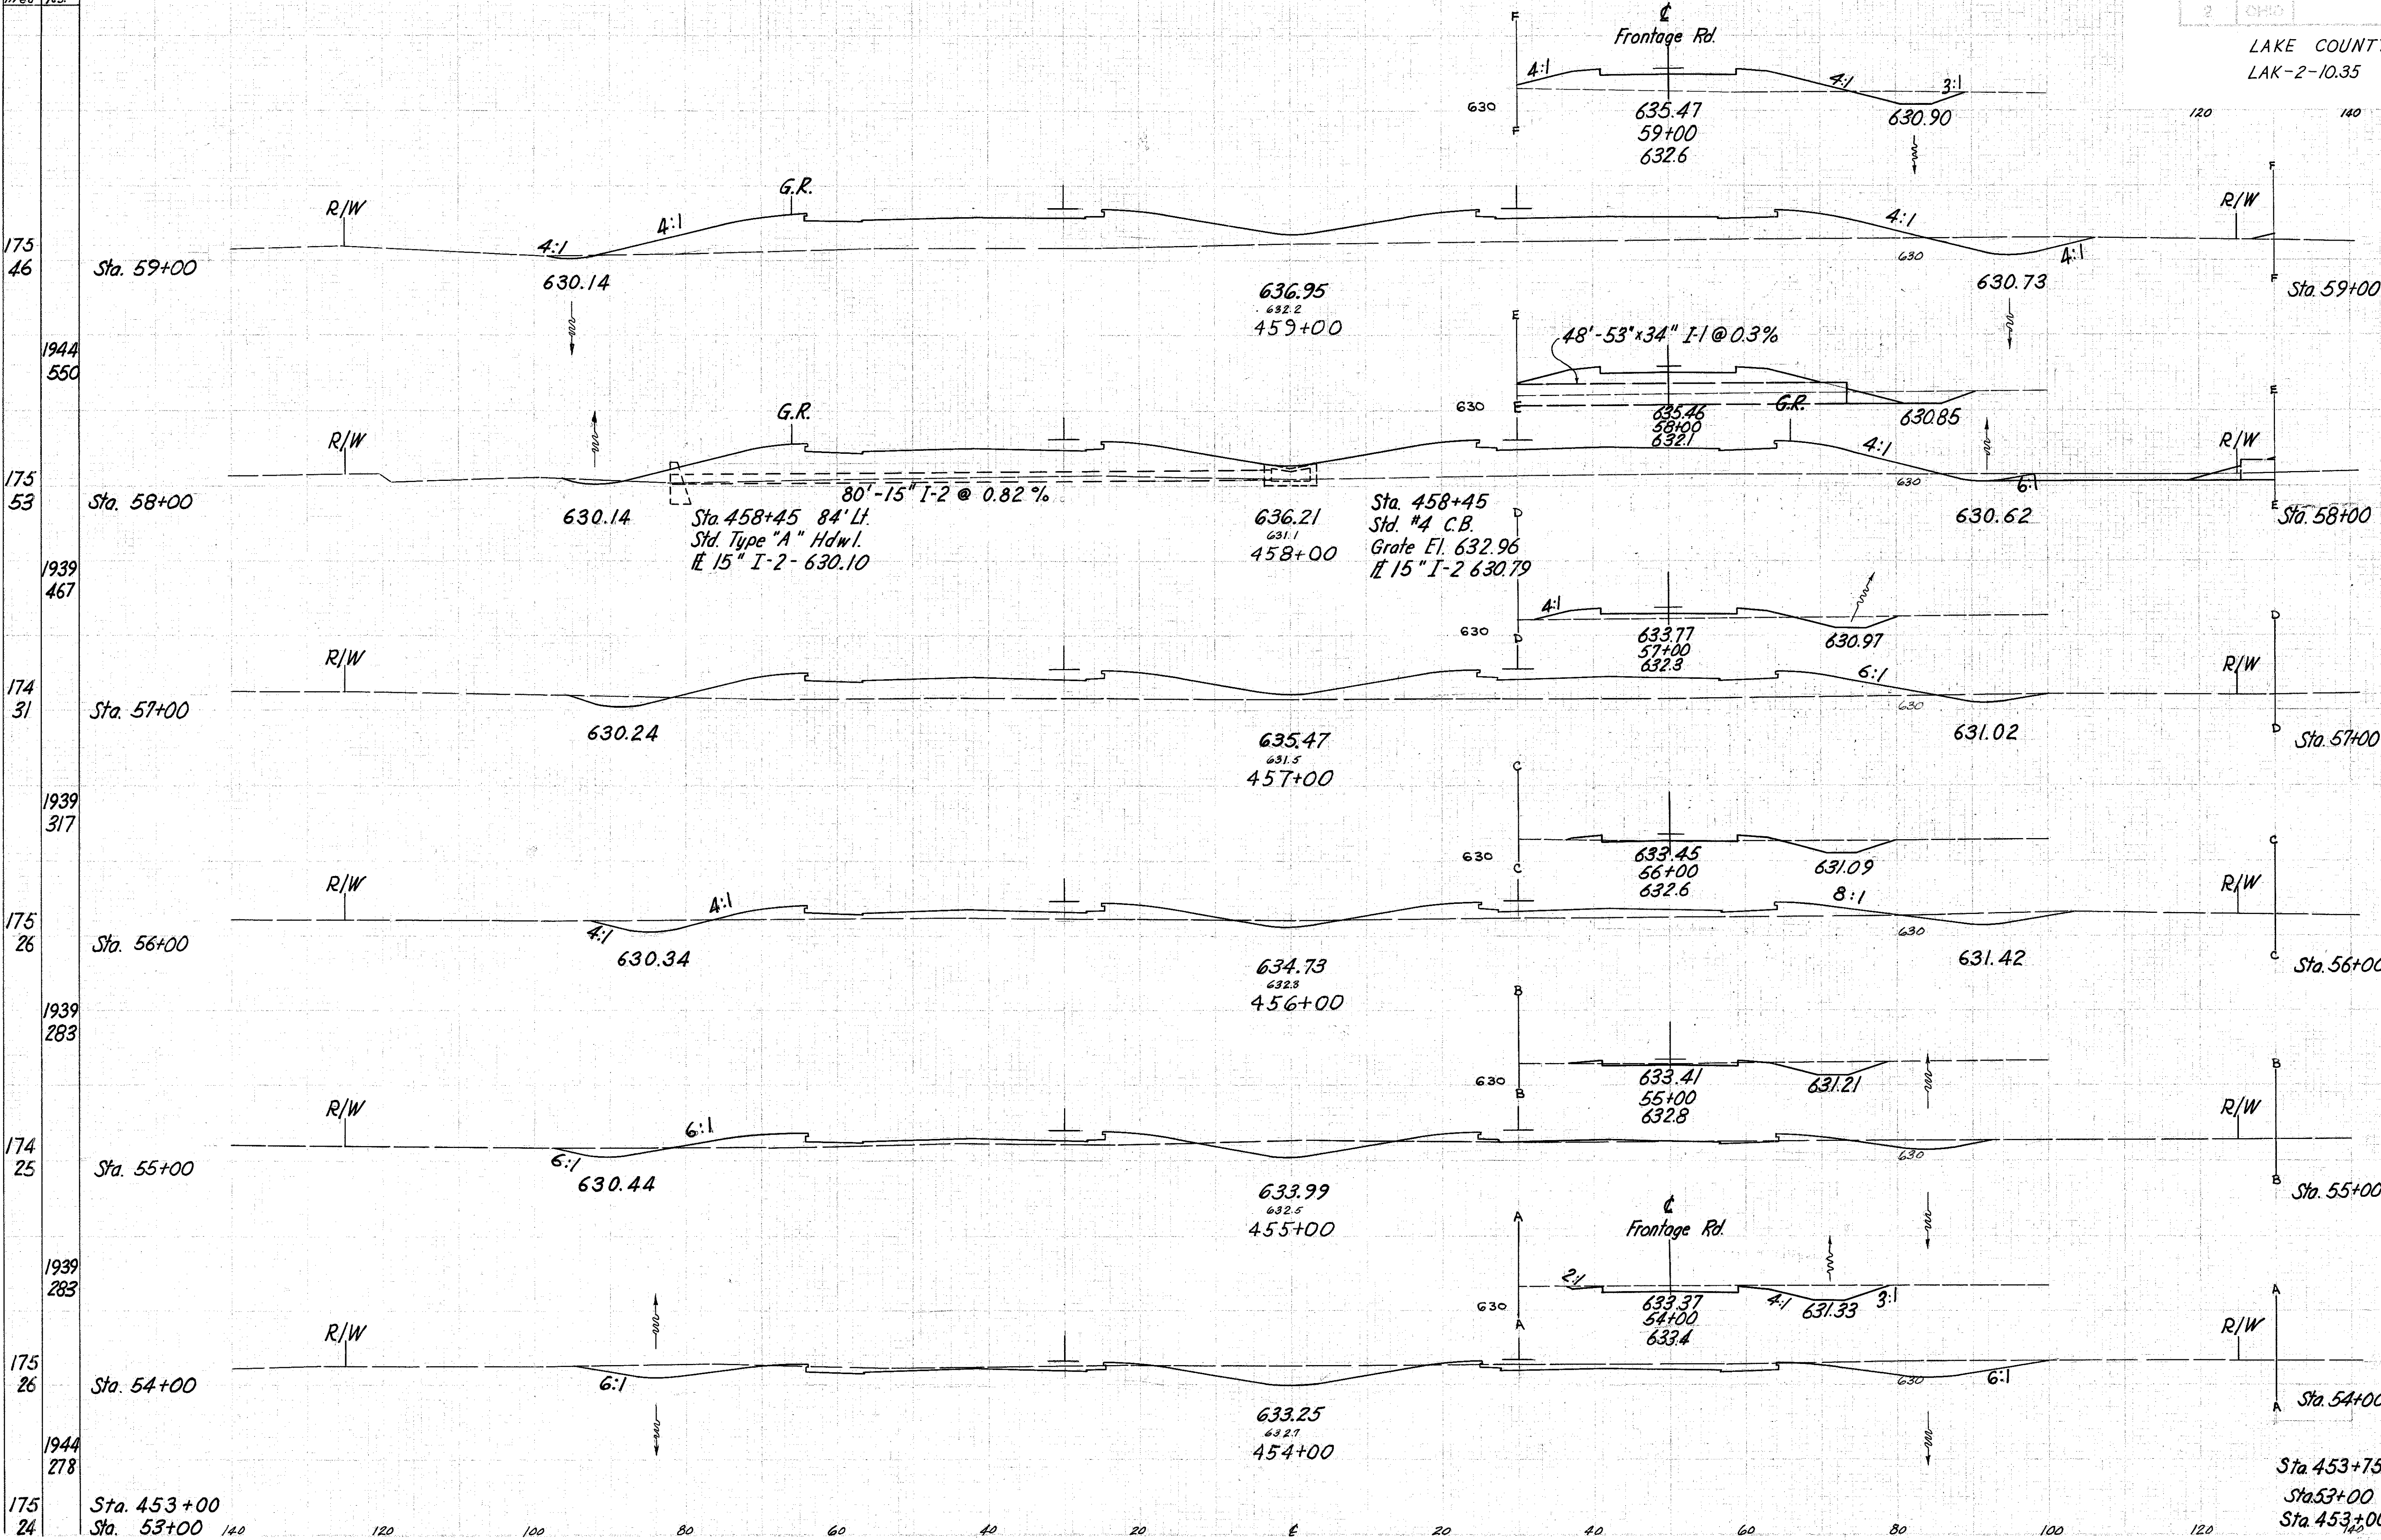

END AREA		CU. YDS.	
CUT	FILL	CUT	FILL
30	575		
15	94	83	2124
		56	413
15	572		
15	129		
		74	1828
		50	280
25	415		
12	22		
		111	1102
		46	50
35	180		
13	5		
		102	500
		61	13
20	90		
20	2		
		426	185
		109	
210	10		
39			
		1287	5
		143	
		0	
		38	
		485	

Relocation SR 2

Sta. 454+00 to 459+00