


LAKE COUNTY
LAK-2-10.35

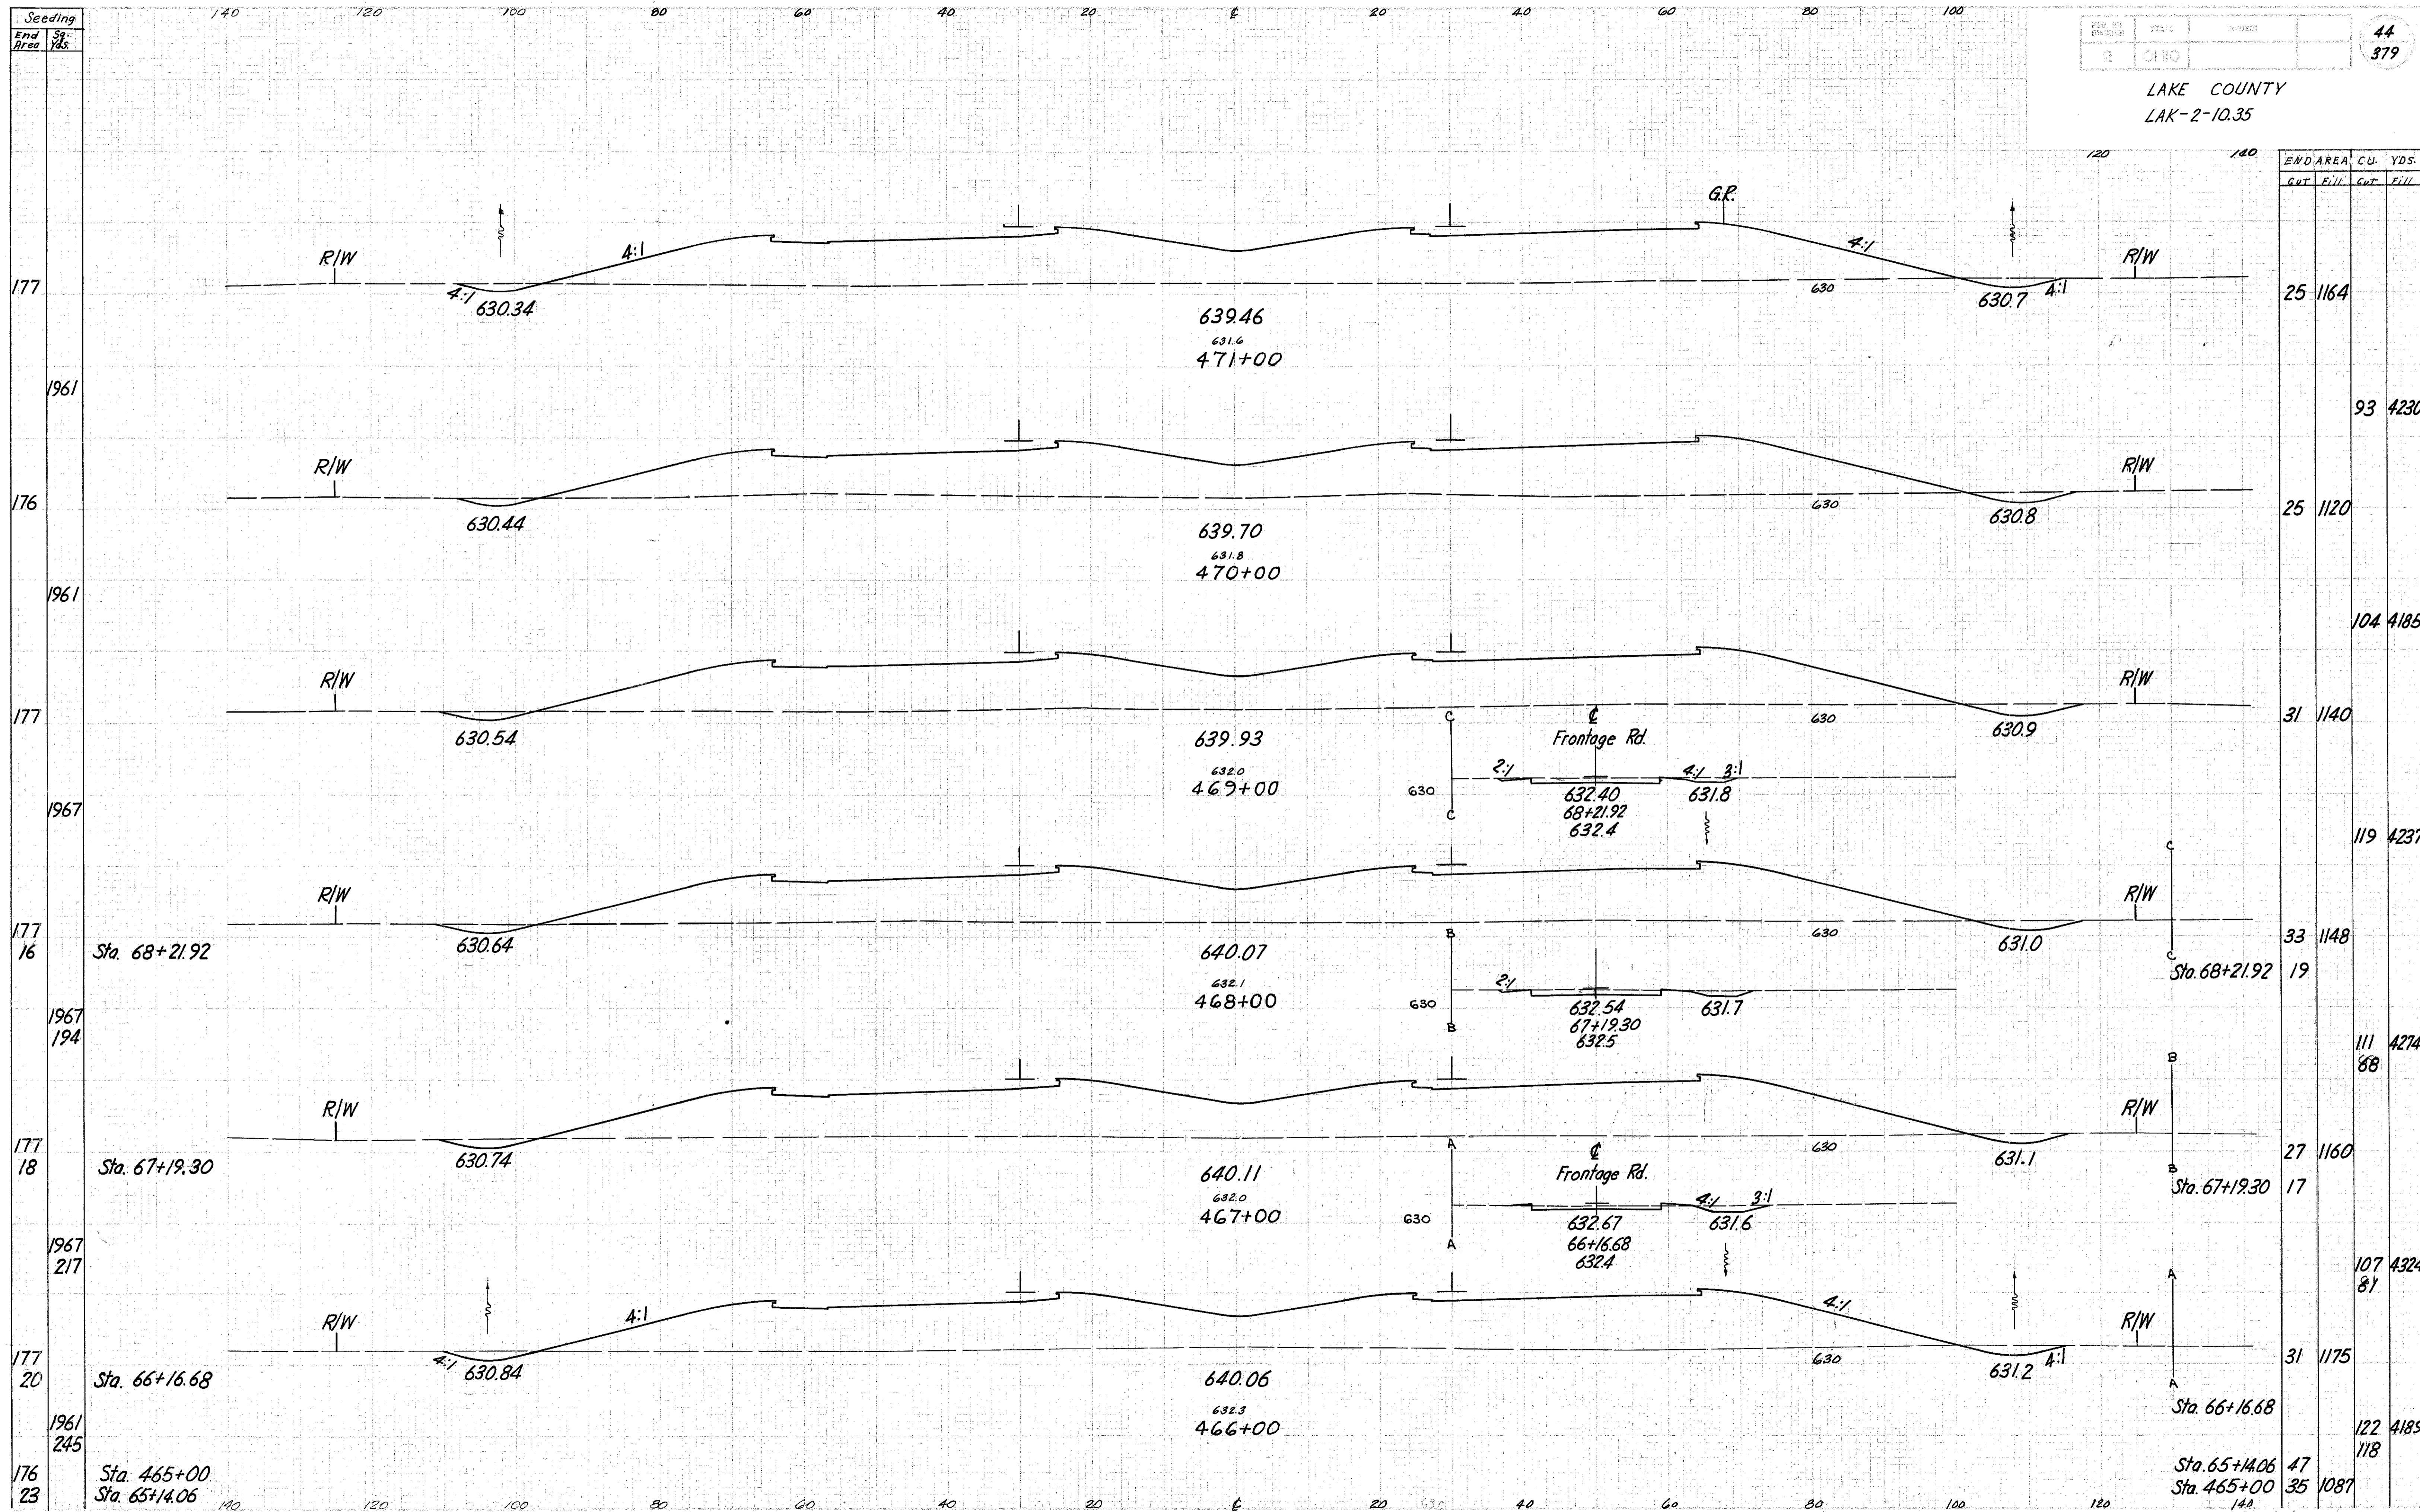

END AREA	CU. YDS.	
	CUT	FILL
25	1164	
93	4230	
25	1120	
104	4185	
31	1140	
119	4237	
33	1148	
19		
111	4274	
88		
27	1160	
17		
107	4324	
81		
31	1175	
122	4189	
118		
47		
35	1087	