


Seeding  
End Area  
Sta. Yds.

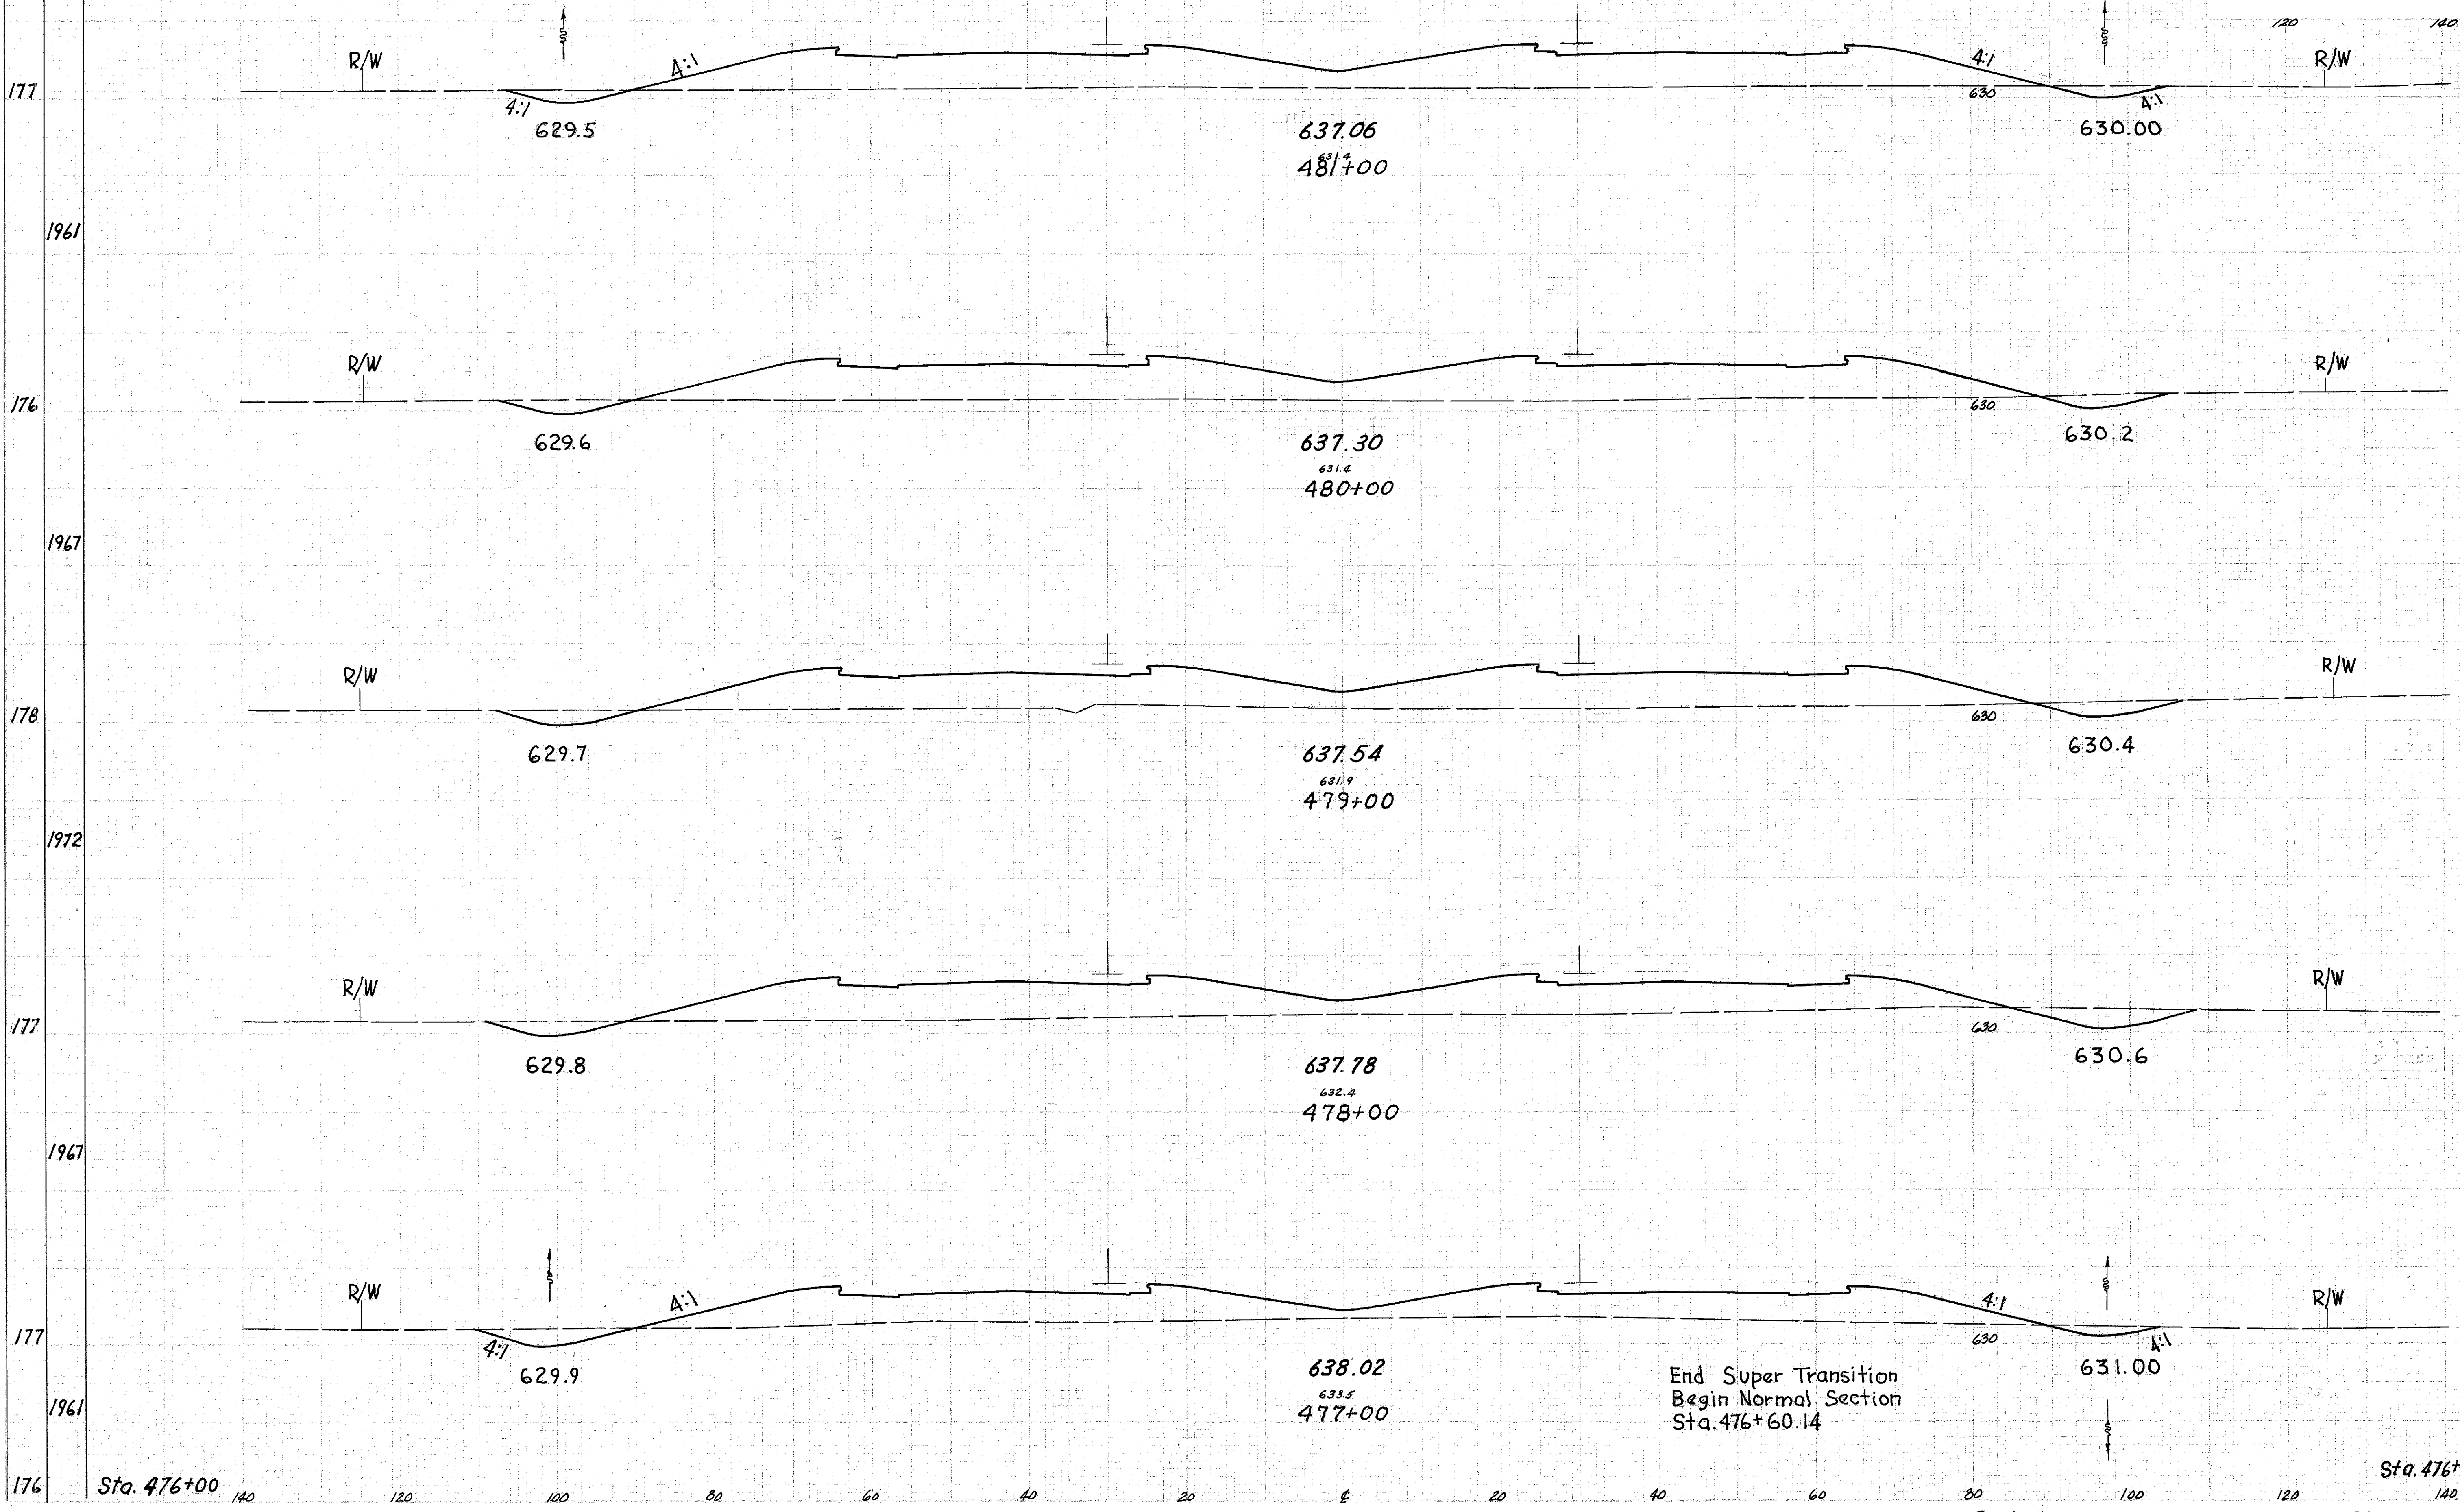

END AREA	CU YDS.	
	CUT	FILL
37	722	
		143 2680
40	725	
		165 2639
41	700	
		187 2500
52	650	
		174 2295
42	589	
		128 2813
27	930	

Relocation SR 2 Sta. 476+00 to 481+00