


Seeding
End Area
Sp. Yds.

LAKE COUNTY
LAK-2-10.35

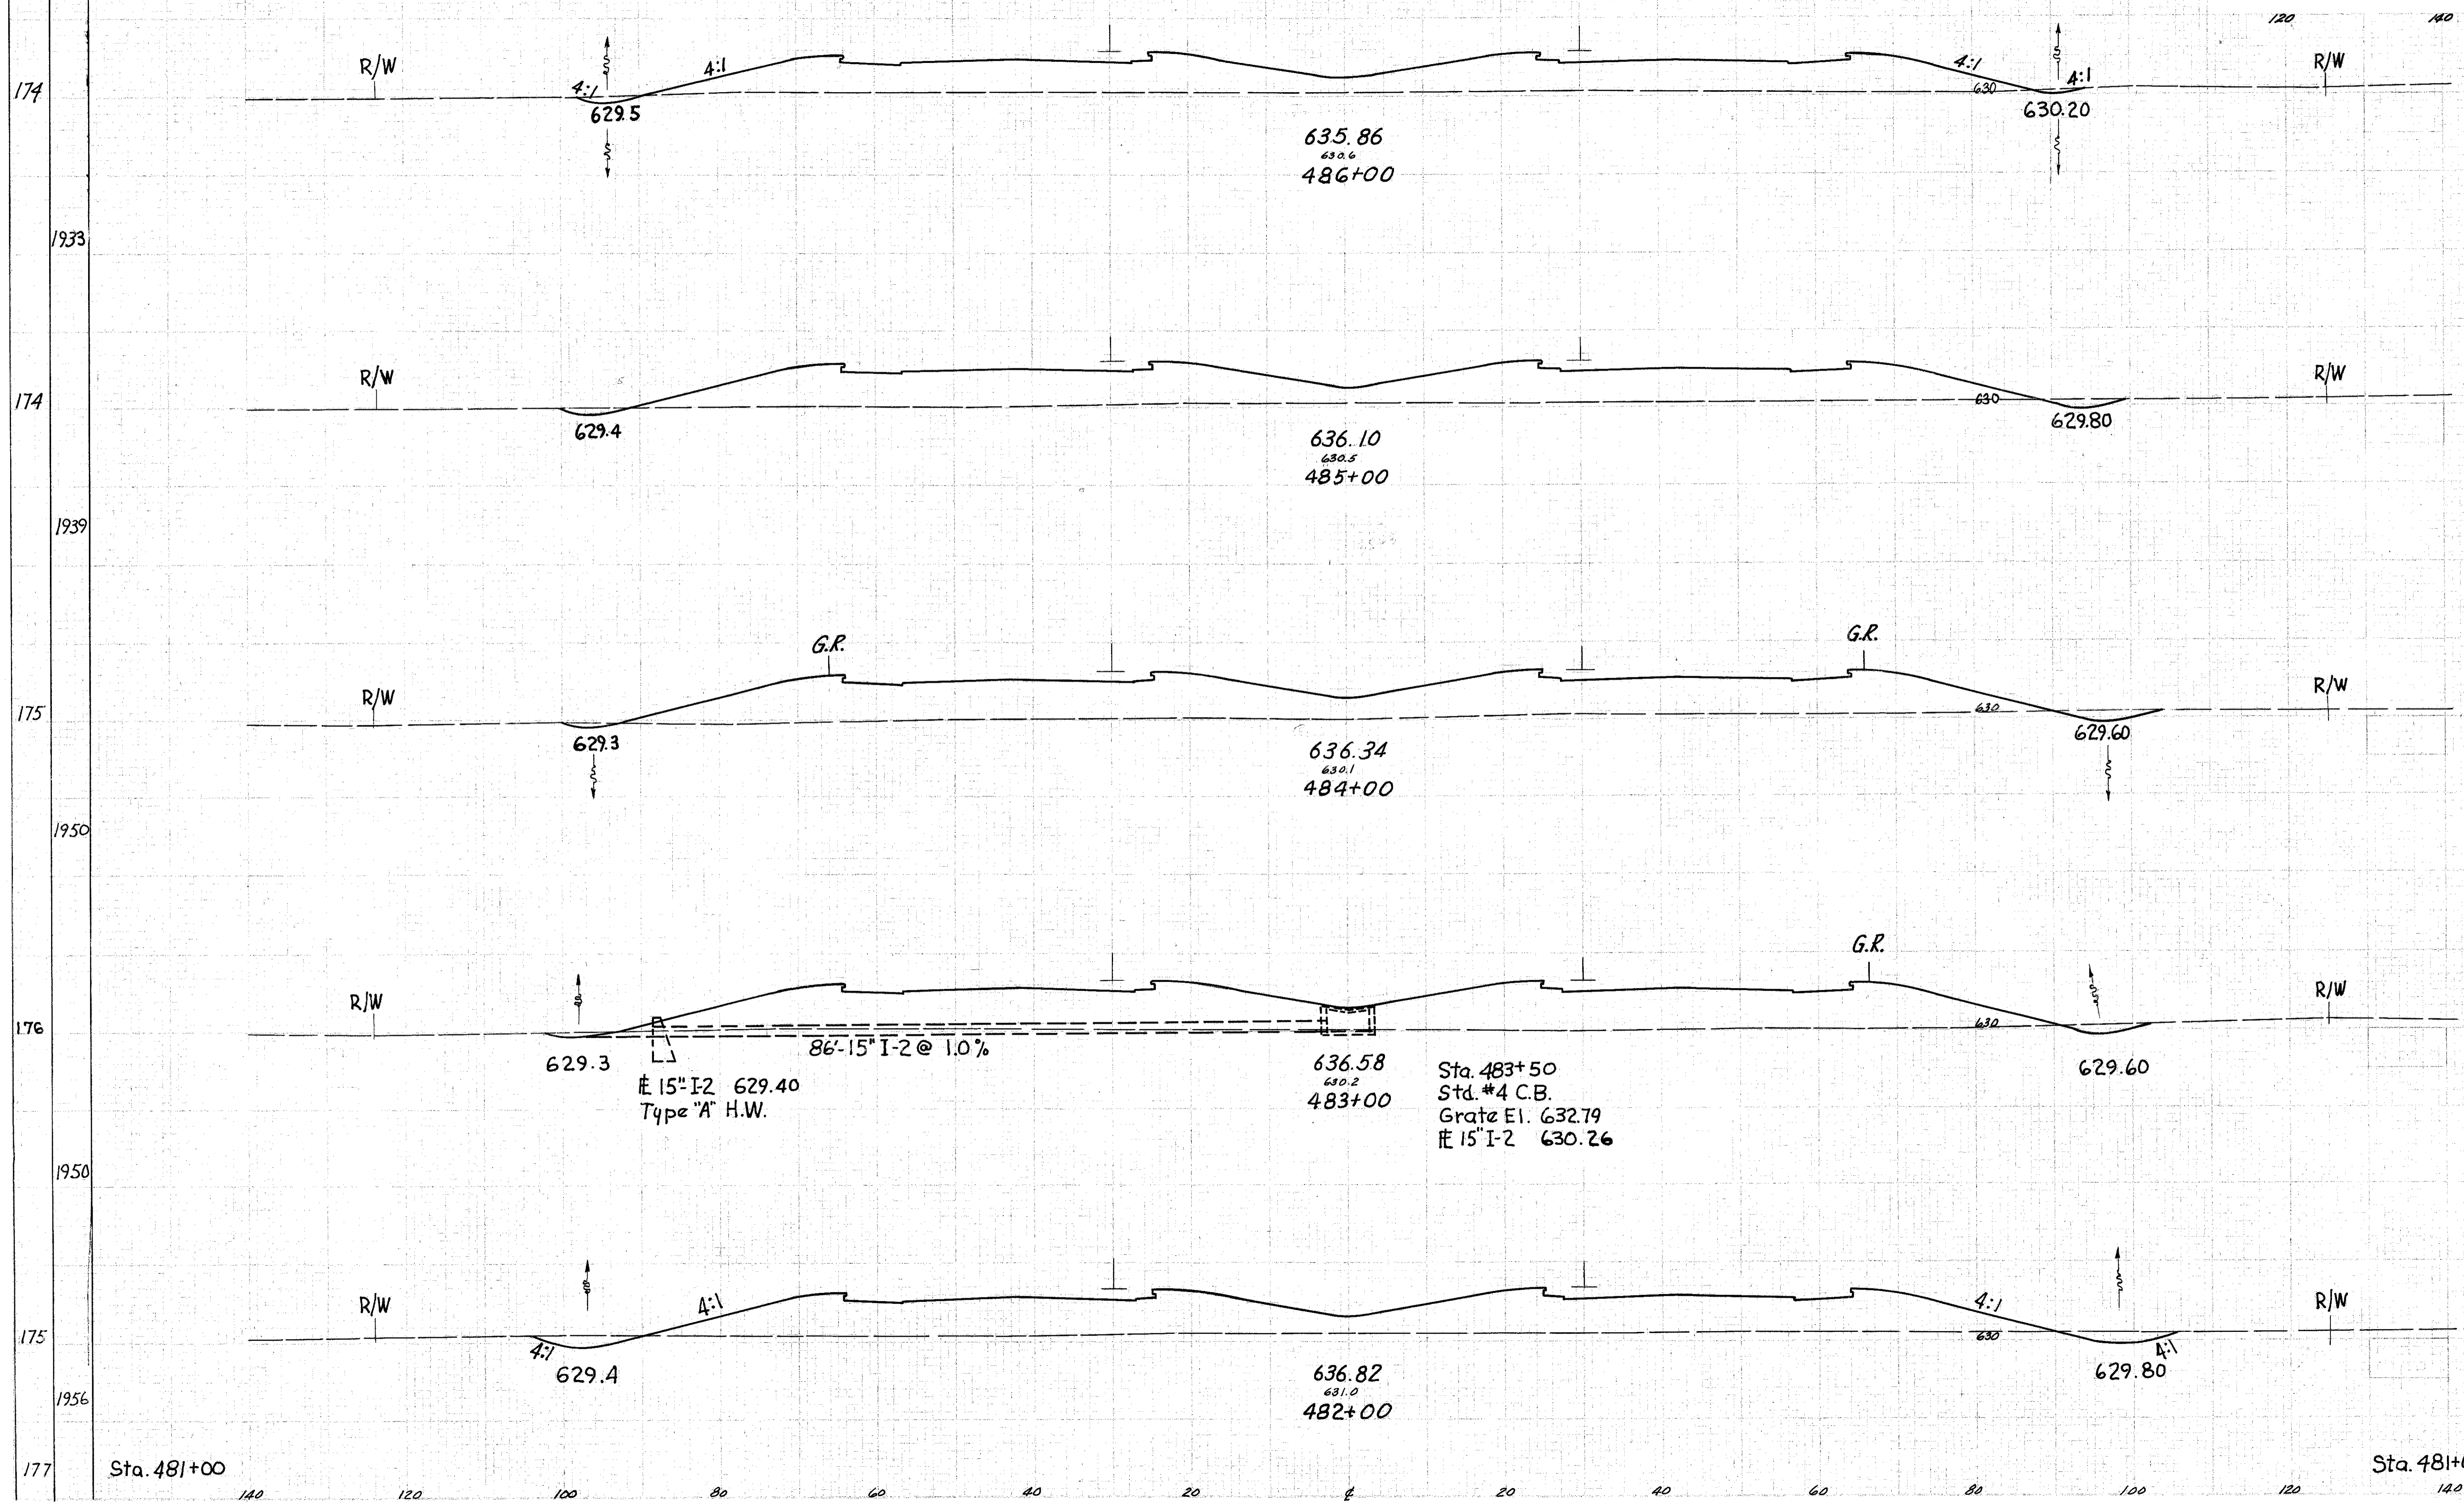

END AREA		CU. YDS.	
CUT	FILL	CUT	FILL
6	620		
		33	2465
12	711		
		48	2798
14	800		
		57	3046
17	845		
		87	2926
30	735		
		124	2698
37	722		

Relocation SR 2

Sta. 482+00 to 486+00