


Seeding
End Area
Yds.

2 OHIO PROJECT 48 379

LAKE COUNTY
LAK-2-10.35

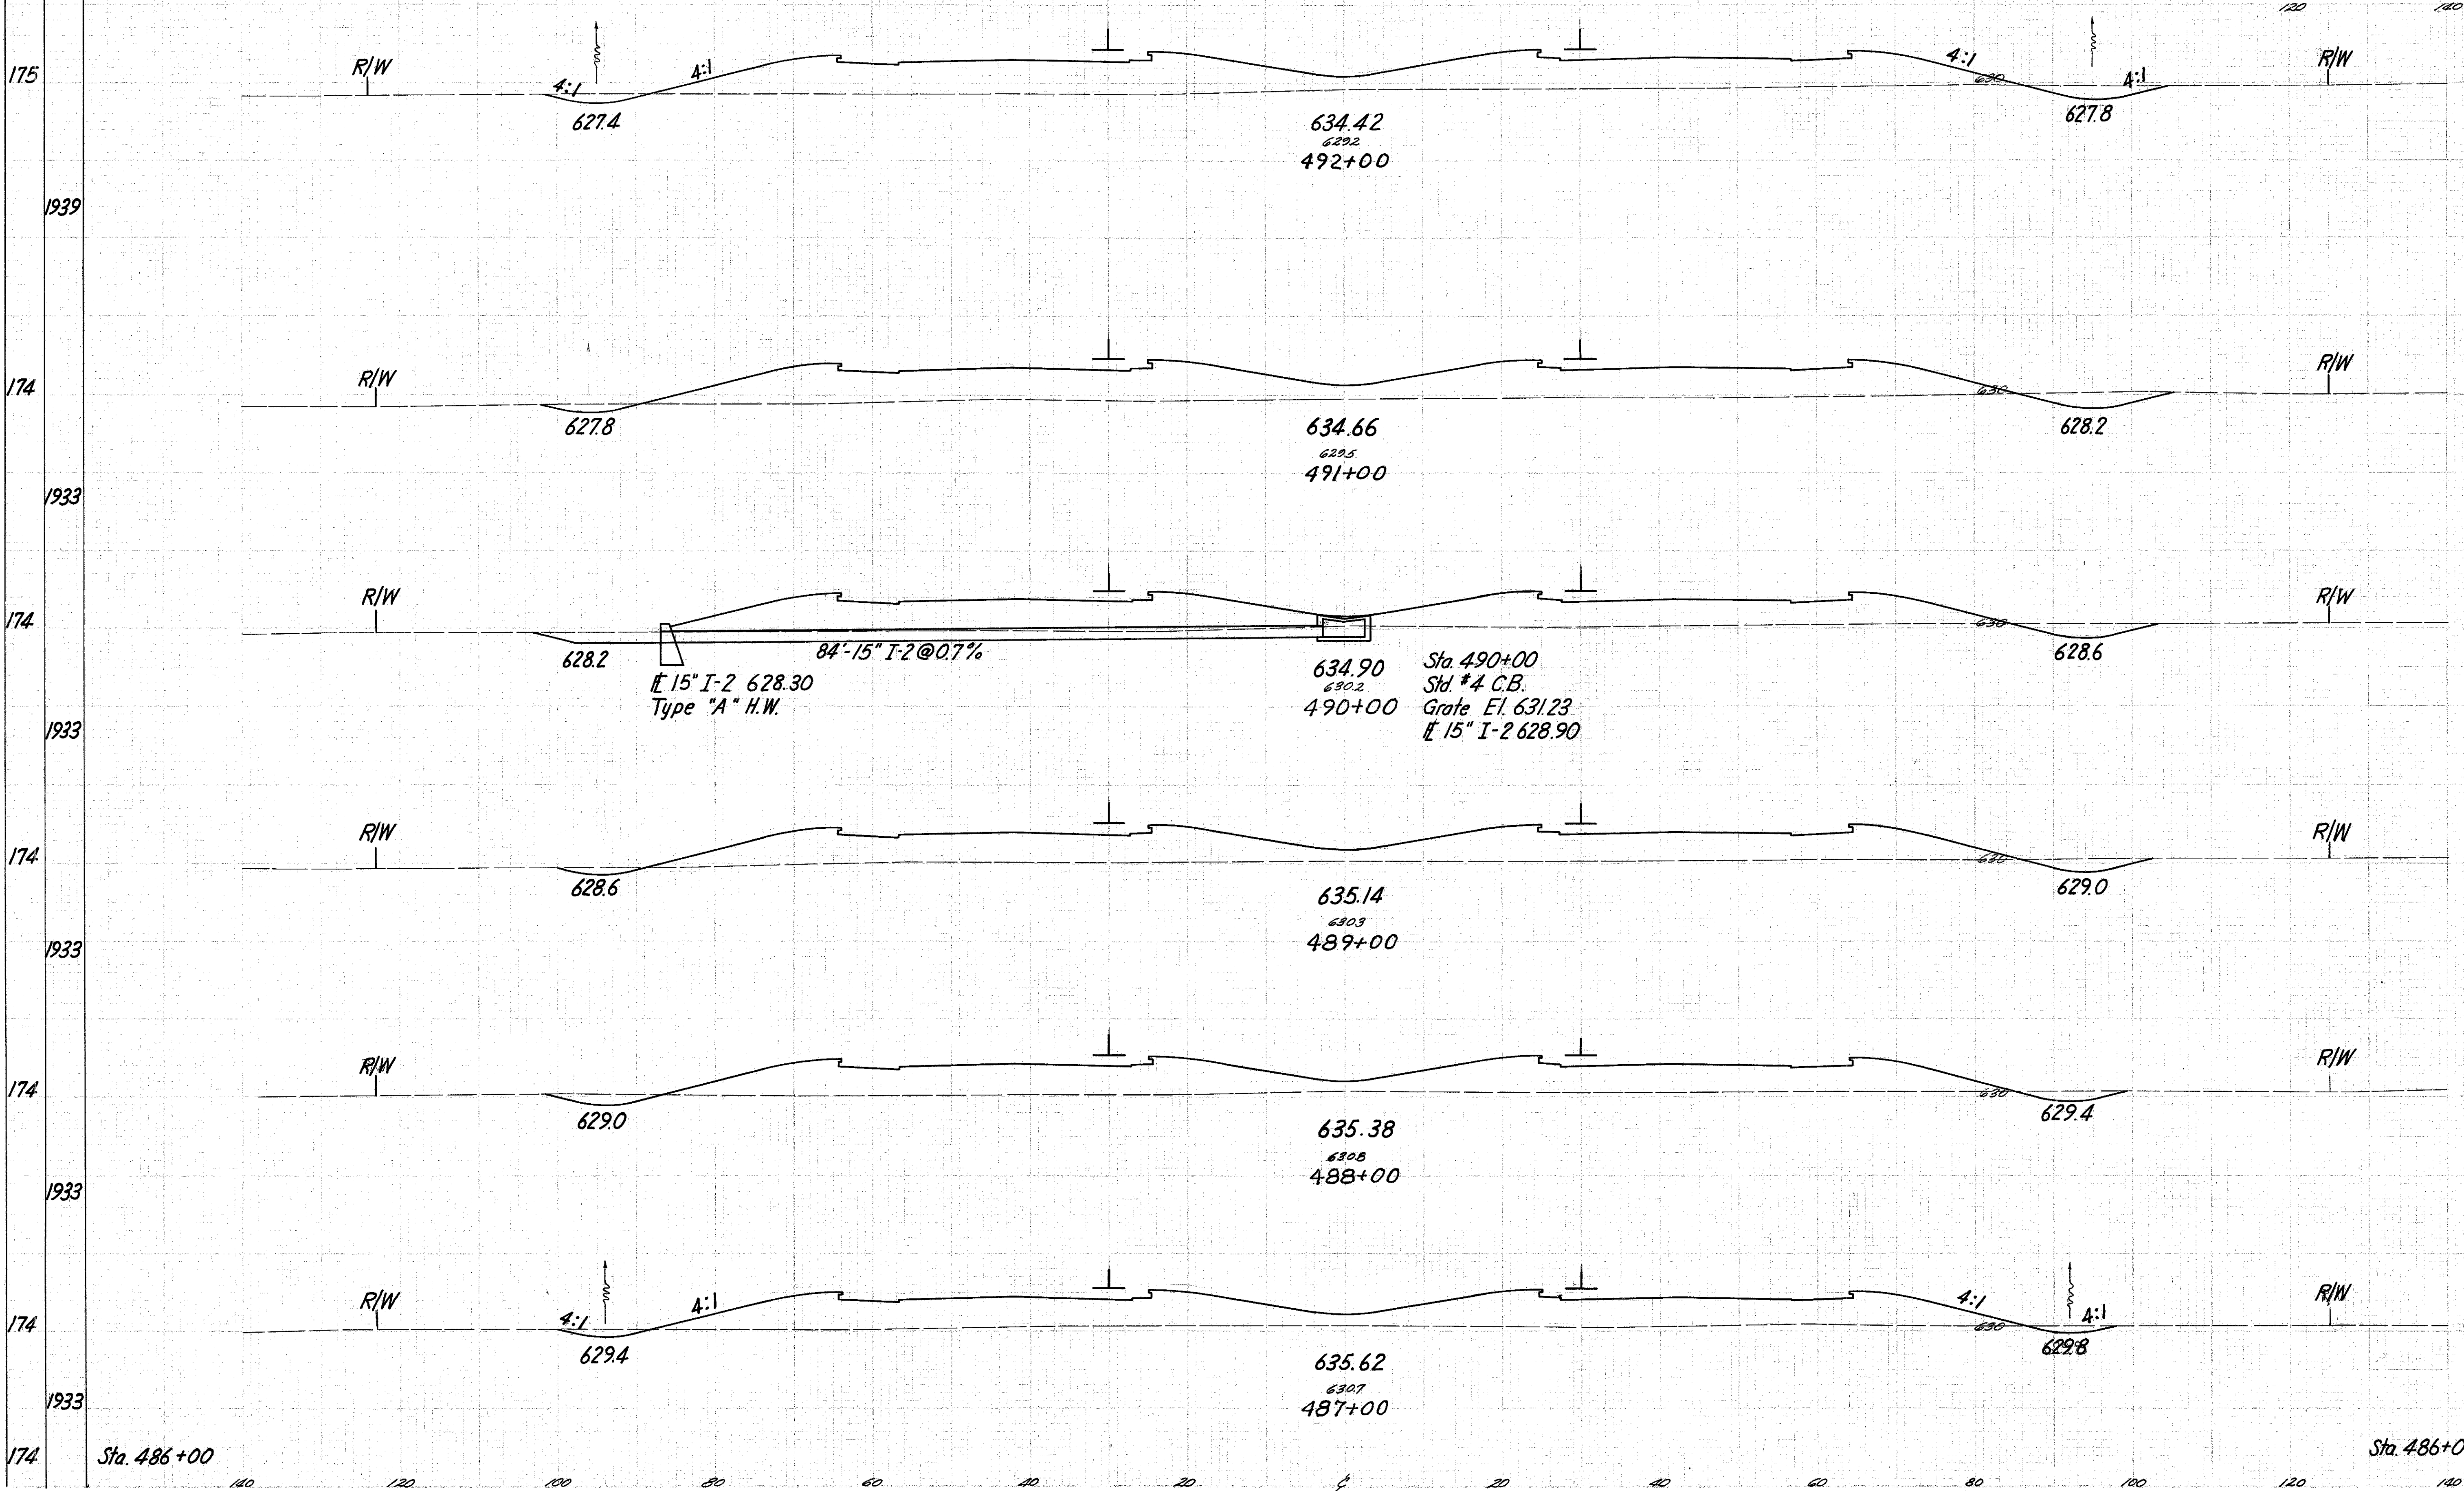

END AREA	CU. YDS.	
	CUT	FILL
30	623	
	106	2293
27	615	
	91	2204
22	575	
	80	2157
21	590	
	80	2176
22	585	
	61	2167
11	585	
	31	2232
6	620	

Relocation SR 2

Sta. 486+00 to 492+00