


Seeding
End Area
Free Yds.

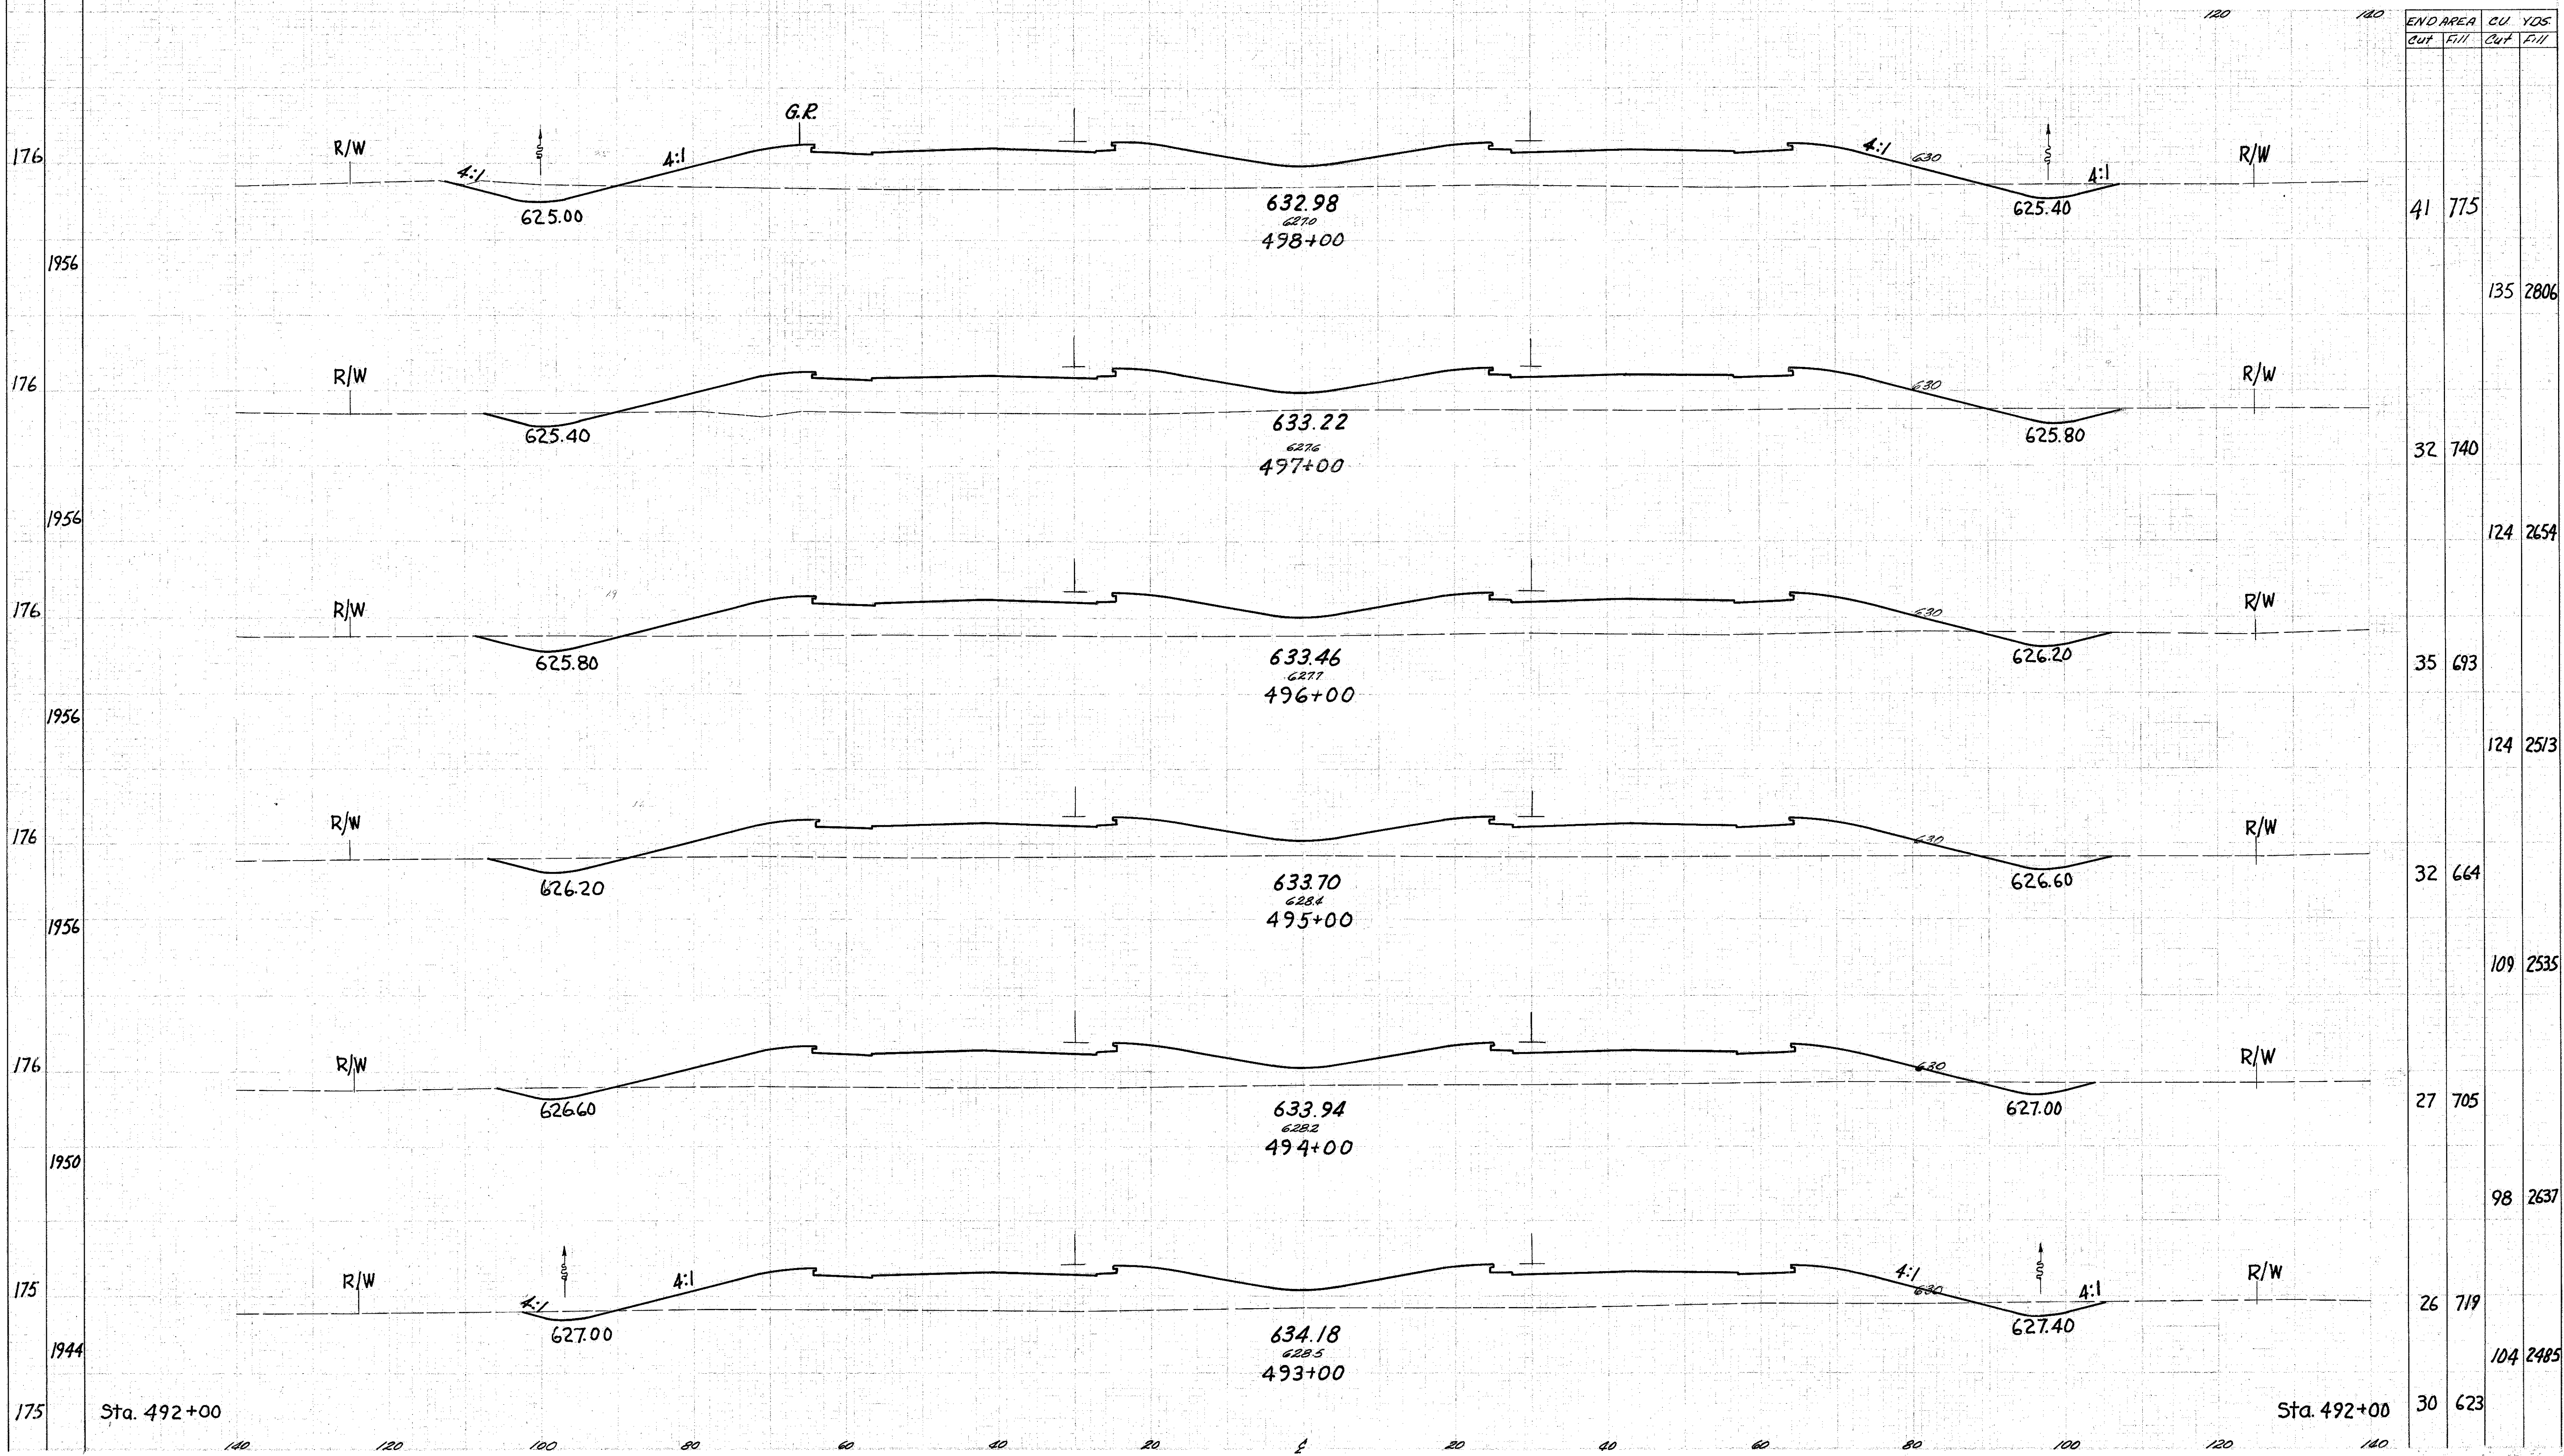

Relocation SR 2 Sta. 493+00 to 498+00