


Seeding
End Area
Sta. No.

177
981
176
978
176
978
176
844
128
719
131
853
176

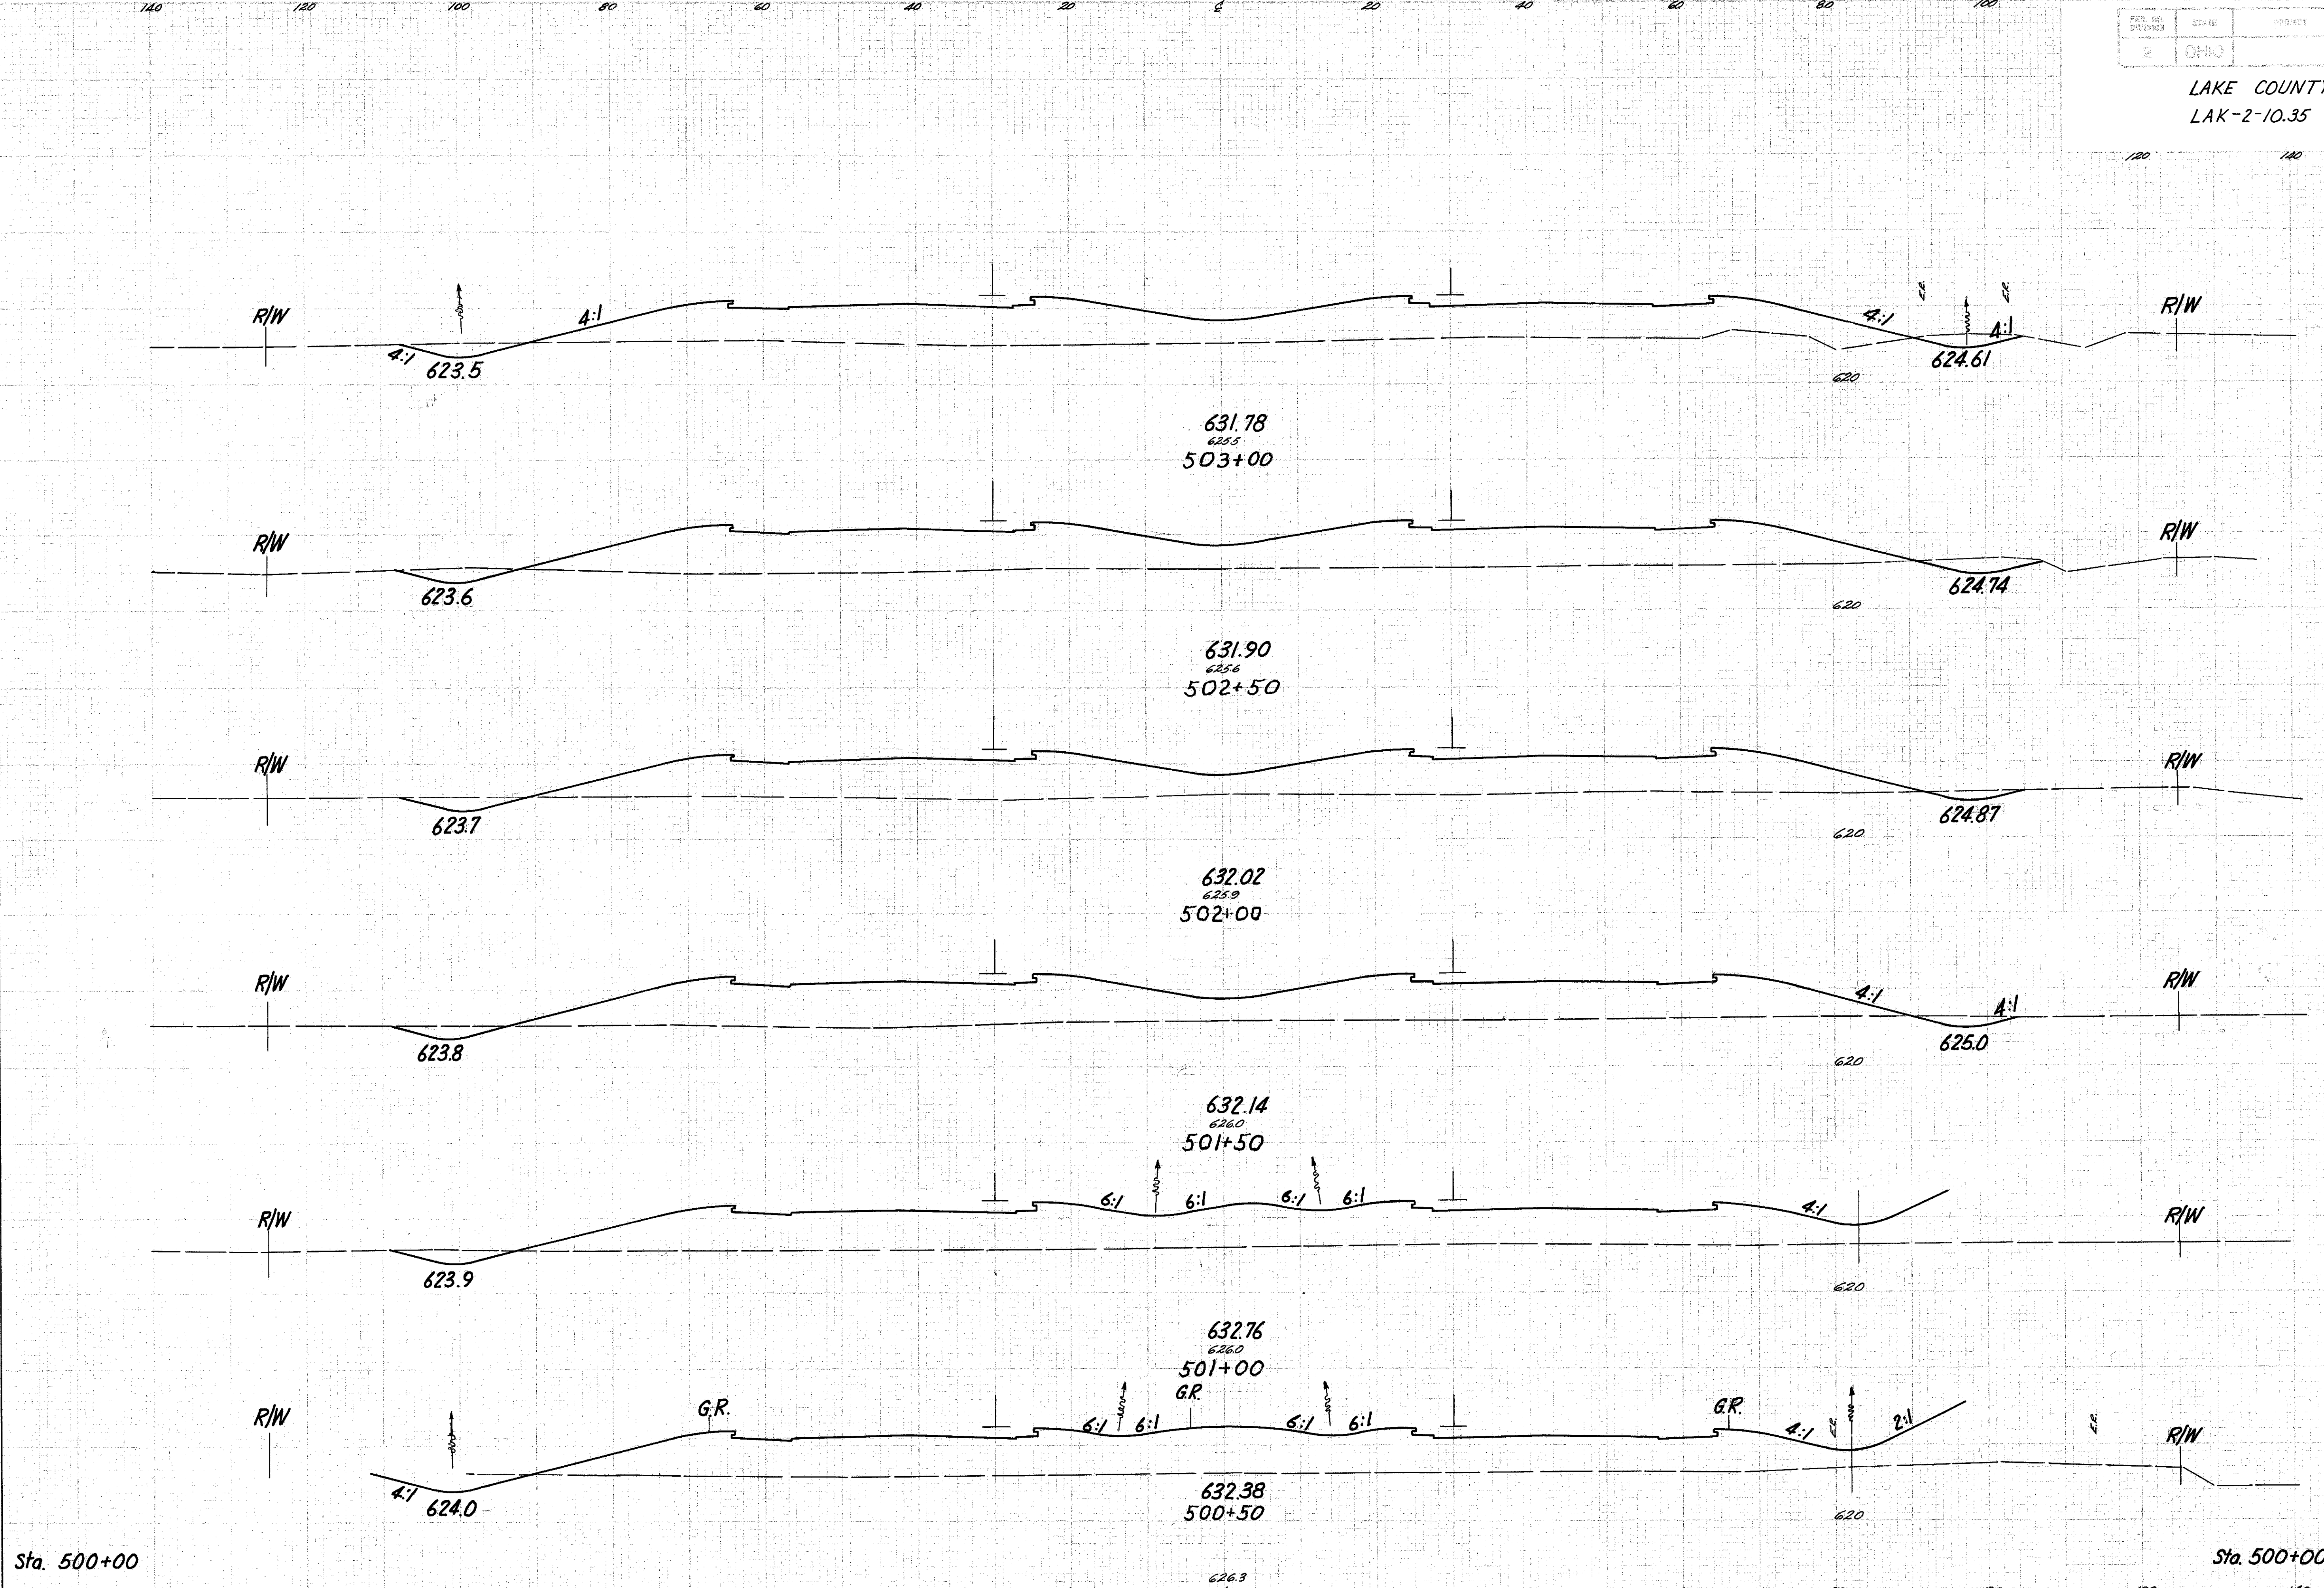

END AREA		CU. YDS.	
Cut	Fill	Cut	Fill
33	785	63	1517
35	853	58	1515
28	783	53	1489
29	825	44	1554
18	853	43	1557
28	829	44	1544
20	838		