


Seeding  
End Area  
Sq. Yds.

LAKE COUNTY  
LAK-2-10.35

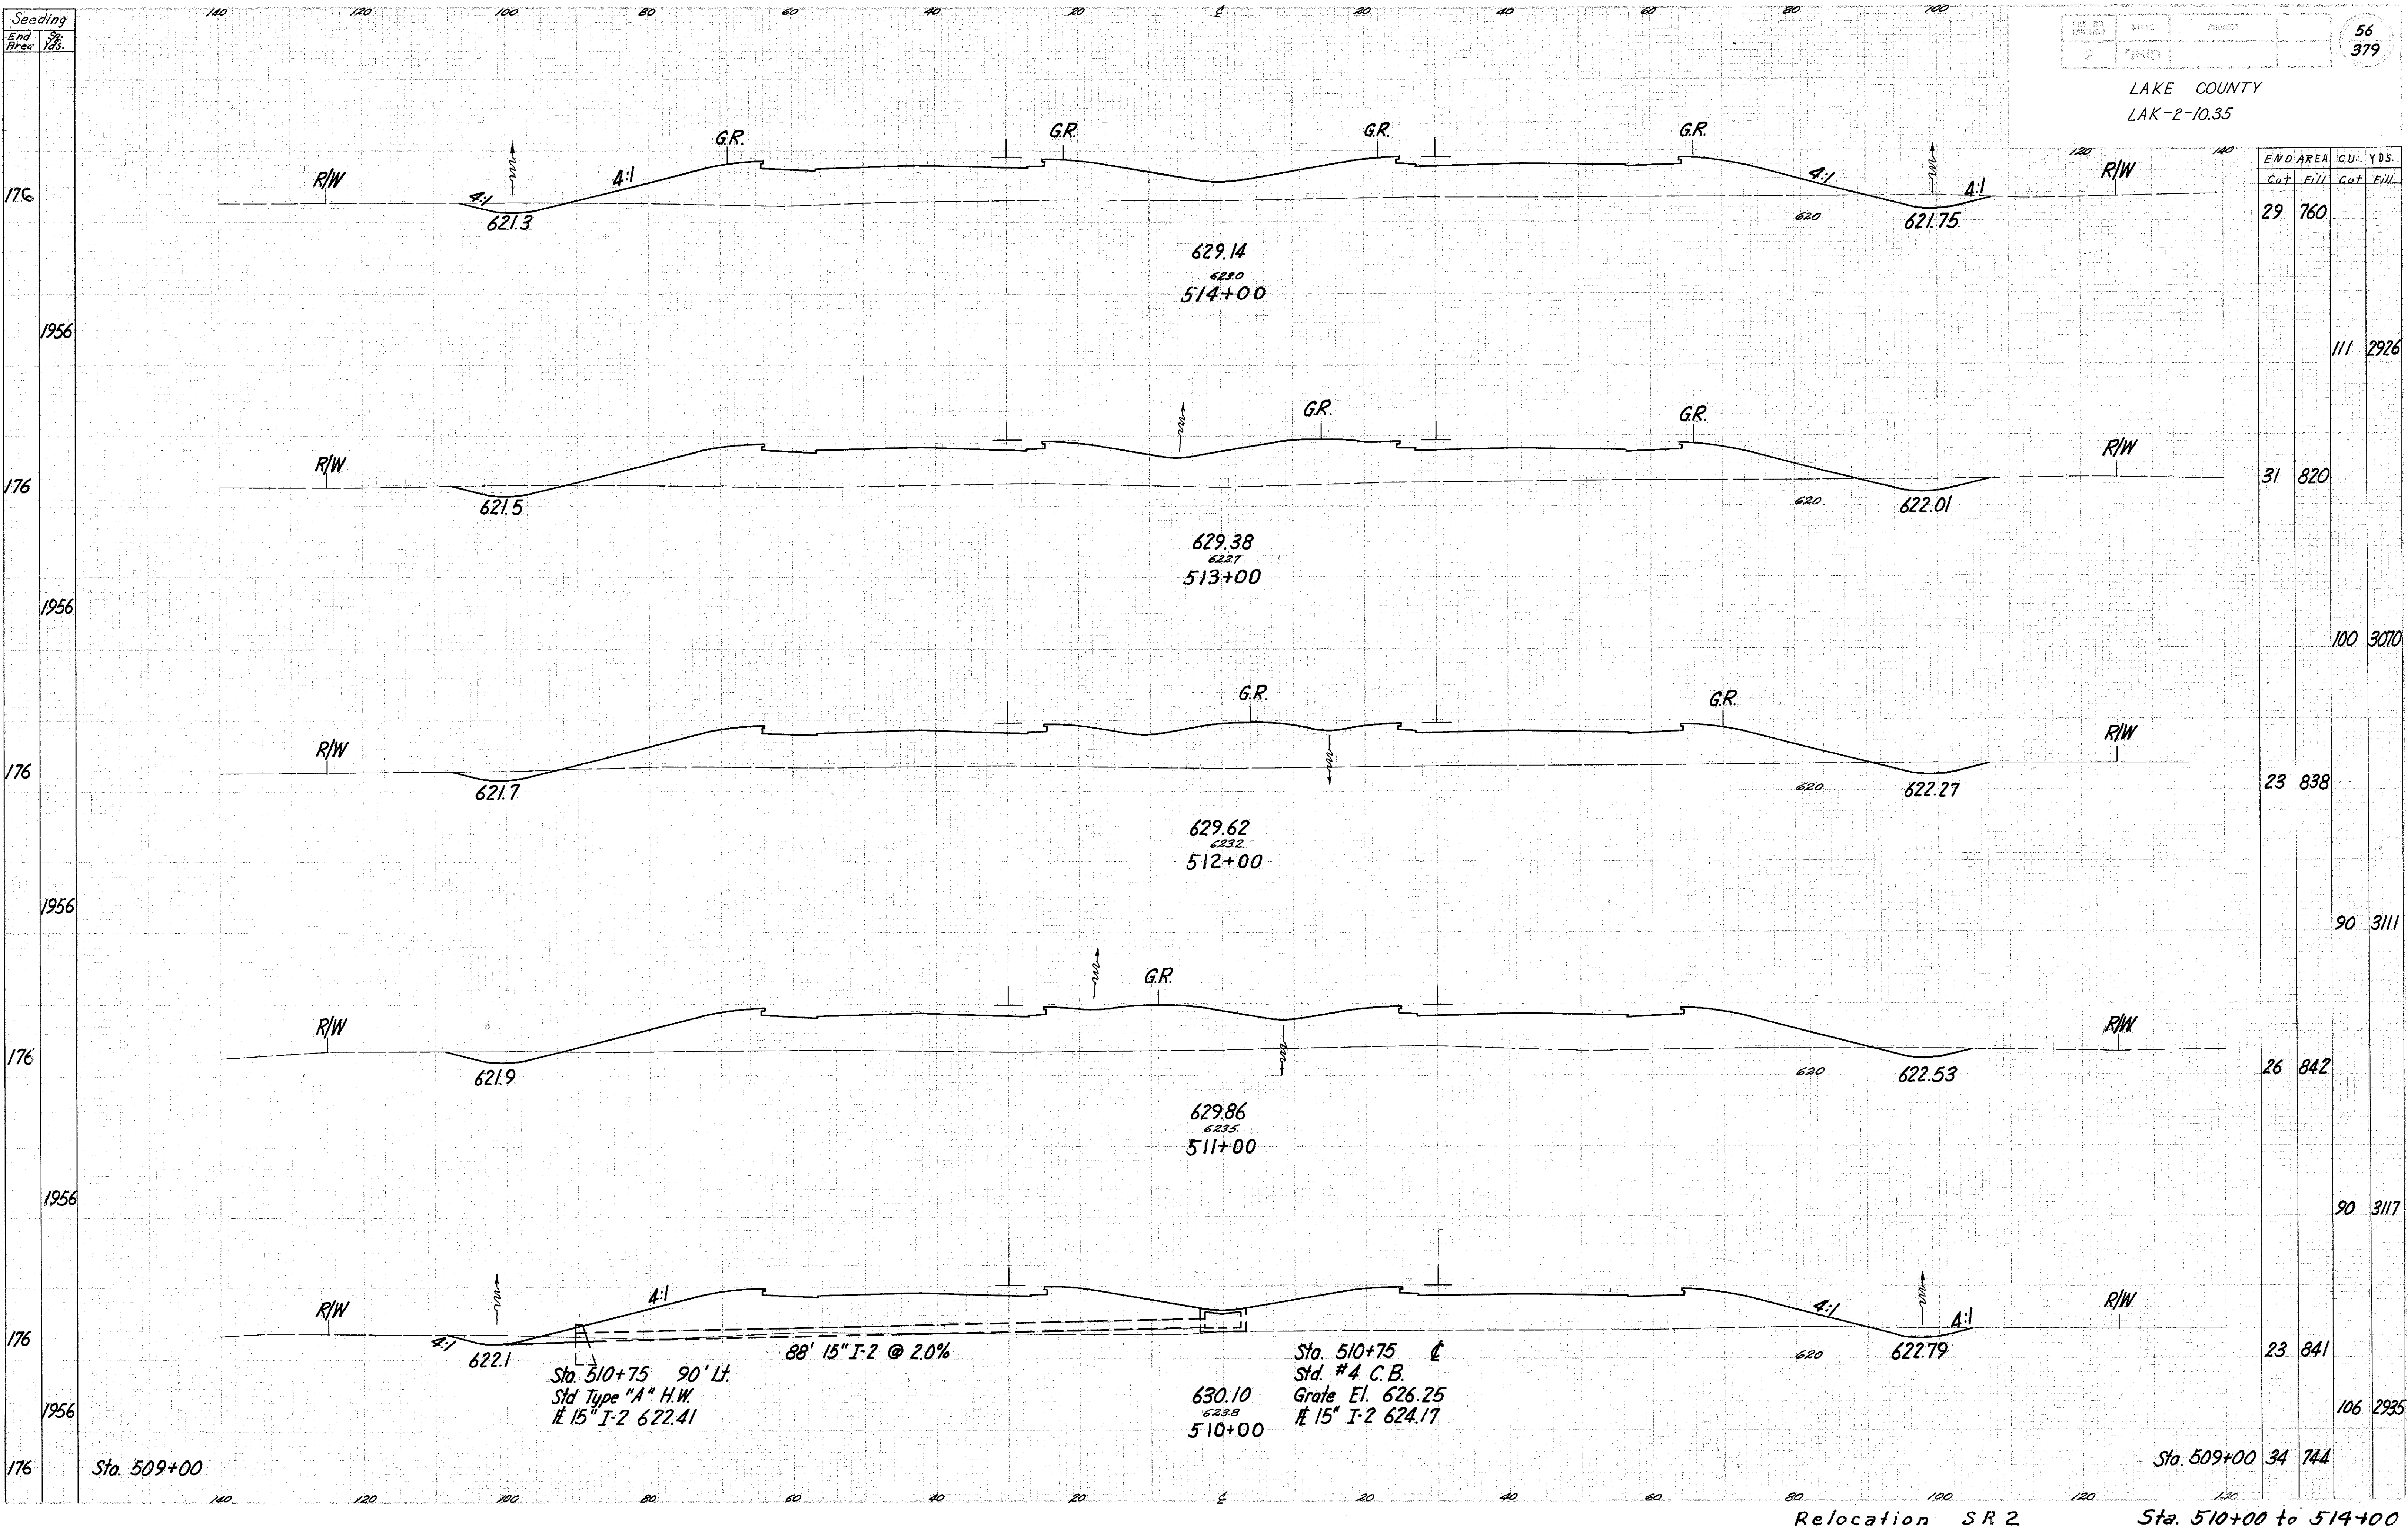

END AREA	CU. YDS.	
	Cut	Fill
29 760		
	111	2926
31 820		
	100	3070
23 838		
	90	3111
26 842		
	90	3117
23 841		
	106	2935
34 744		

Sta. 510+75 90' Lt.  
Std Type "A" H.W.  
# 15" I-2 622.41

Sta. 510+75  
Std. #4 C.B.  
Grate El. 626.25  
# 15" I-2 624.17

Relocation SR 2

Sta. 510+00 to 514+00