


Seeding
End Area
Arce

LAKE COUNTY
LAK-2-10.35

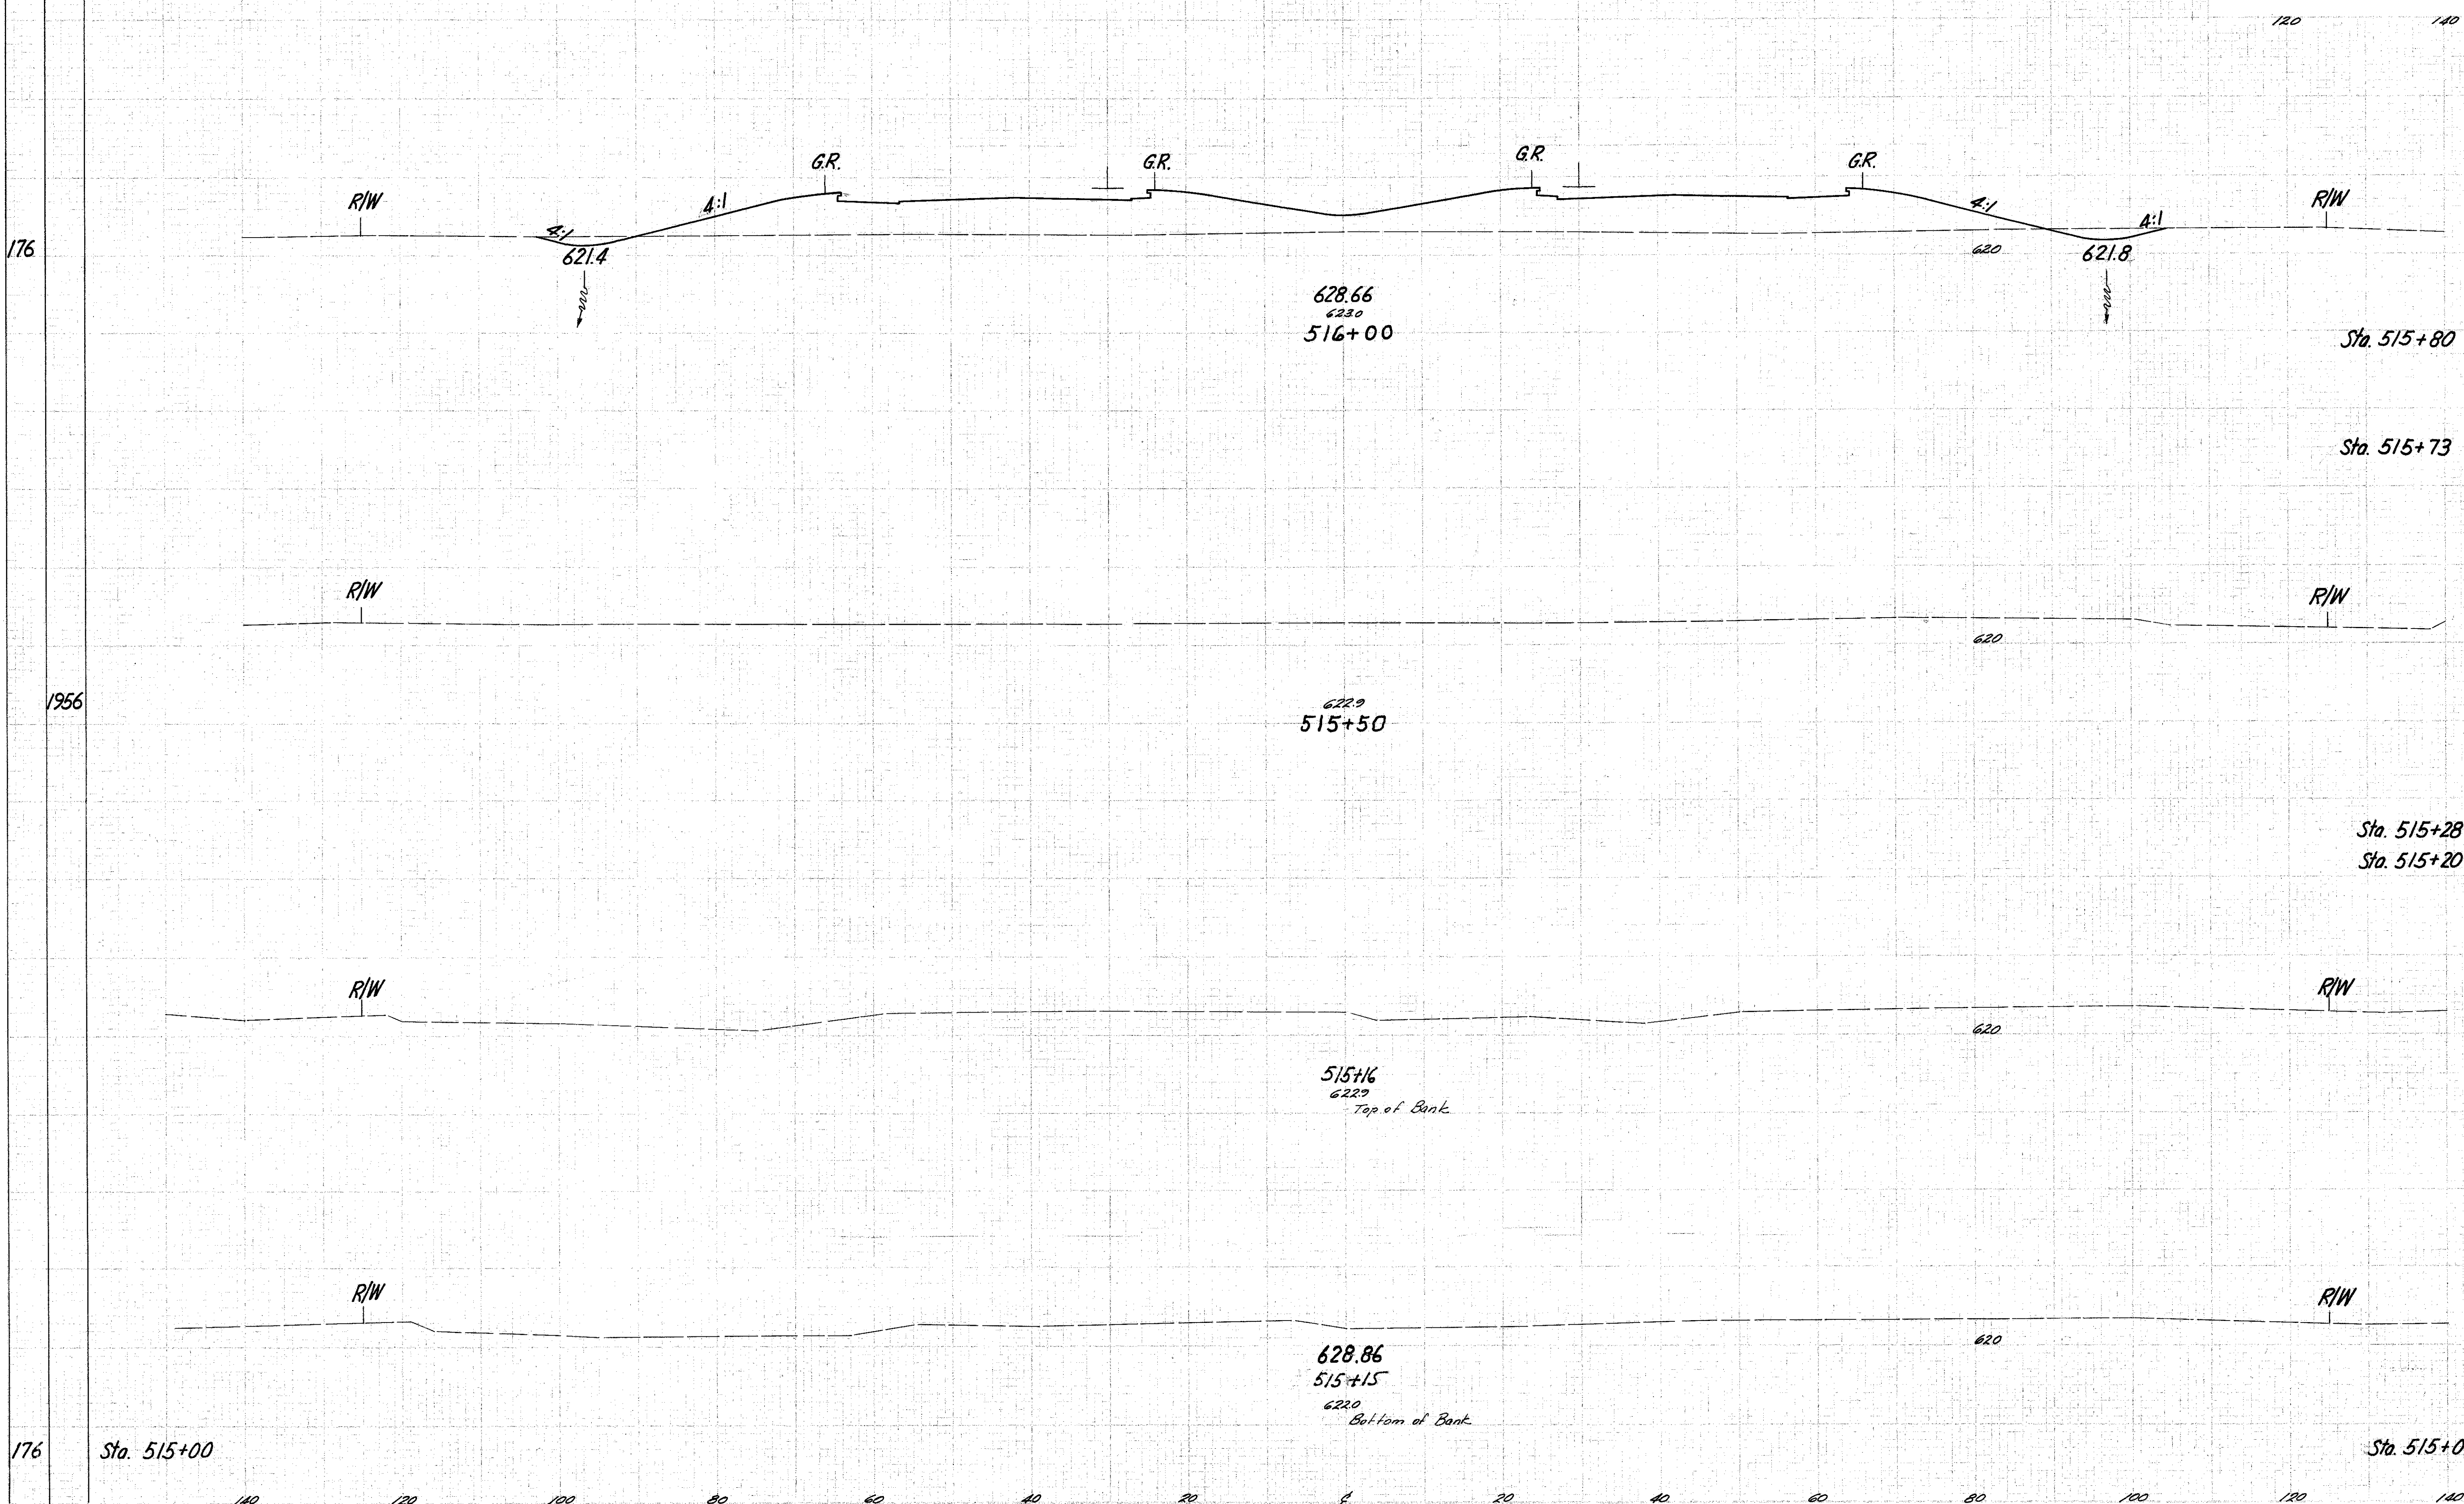

END AREA		Cu		YDS.	
Cut	Fill	Cut	Fill	Cut	Fill
18	725		9		537
	725				94
	0	0			
0	0	16			115
	778				
					576
31	778				

Relocation SR 2 Sta. 515+15 to 516+00