


Seeding
End Sta. 50
Area 13 S.

DATE	DATE	PROJECT	60
2	0-10		379

LAKE COUNTY
LAK-2-10.35

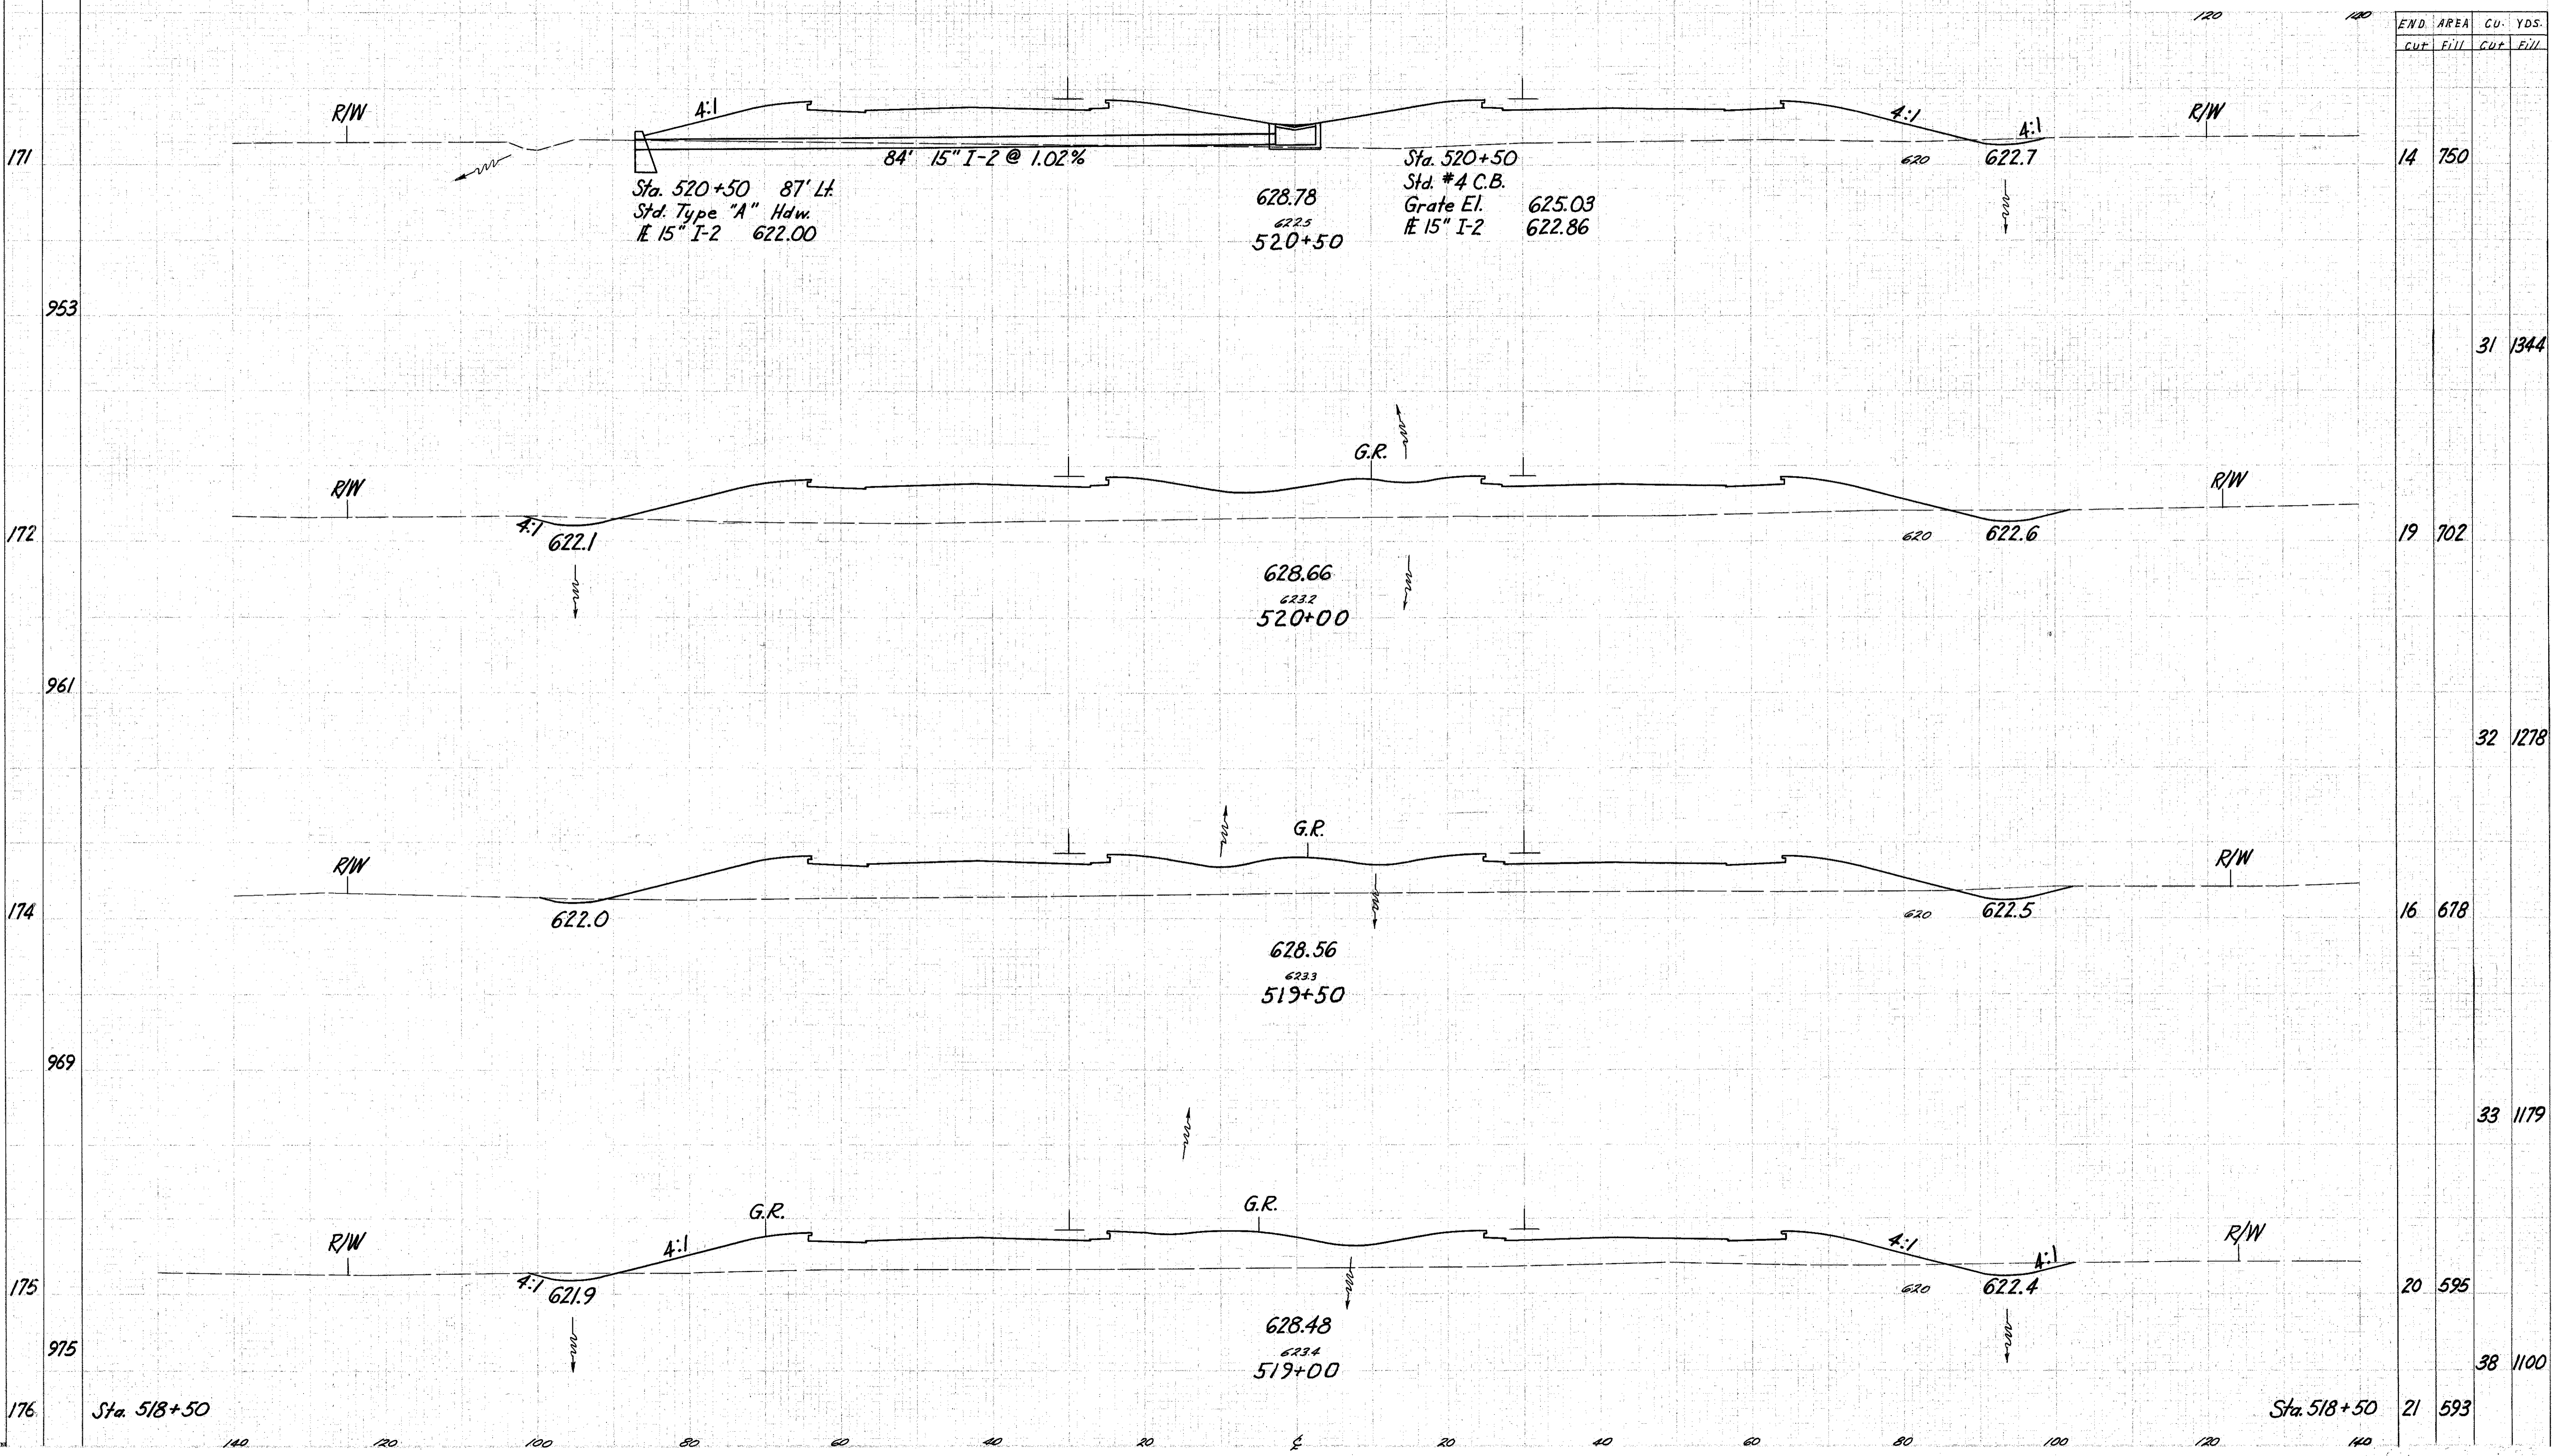

Relocation SR 2 Sta. 519+00 to 520+50