


Seeding
End Area
yds.

PROJECT	STATE	COUNTY	DATE
2	OHIO		

62
379

LAKE COUNTY
LAK-2-10.35

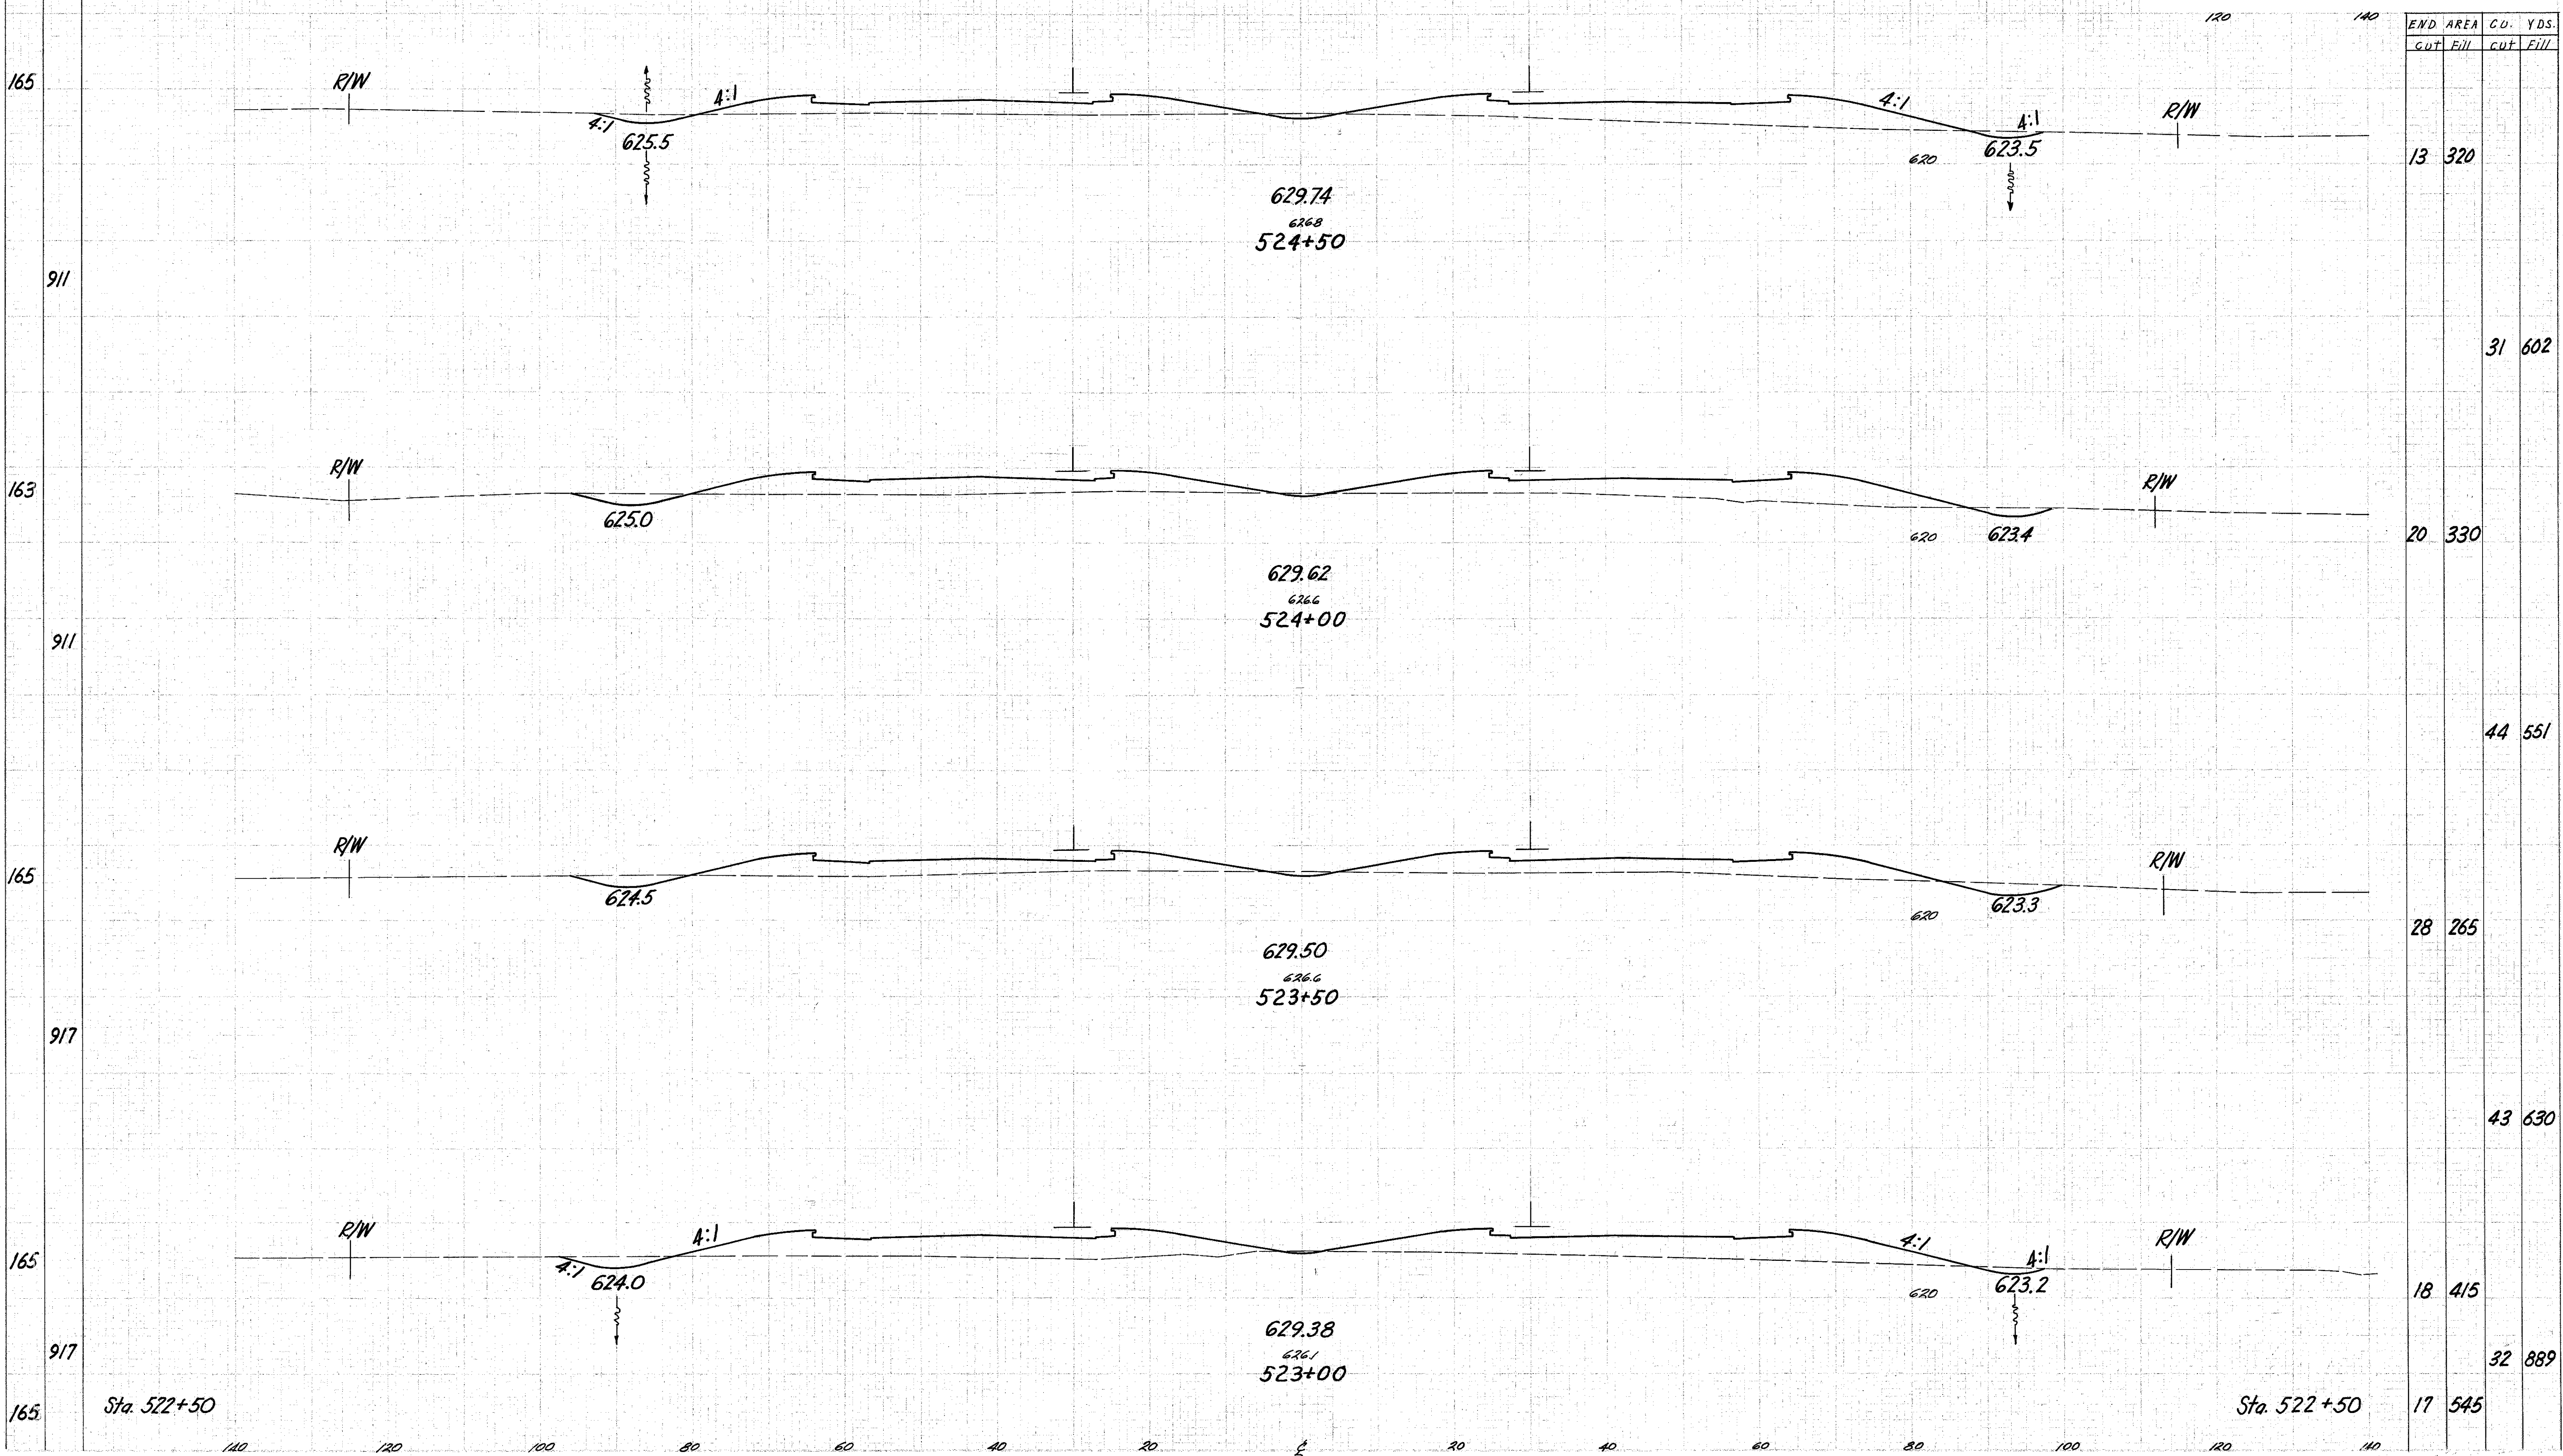

Relocation SR 2 Sta. 523+00 to 524+50