


Seeding  
End Area  
Sq. Yds.

PUB. NO.	DATE	PROJECT
2	OMIC	

63  
379

LAKE COUNTY  
LAK-2-10.35

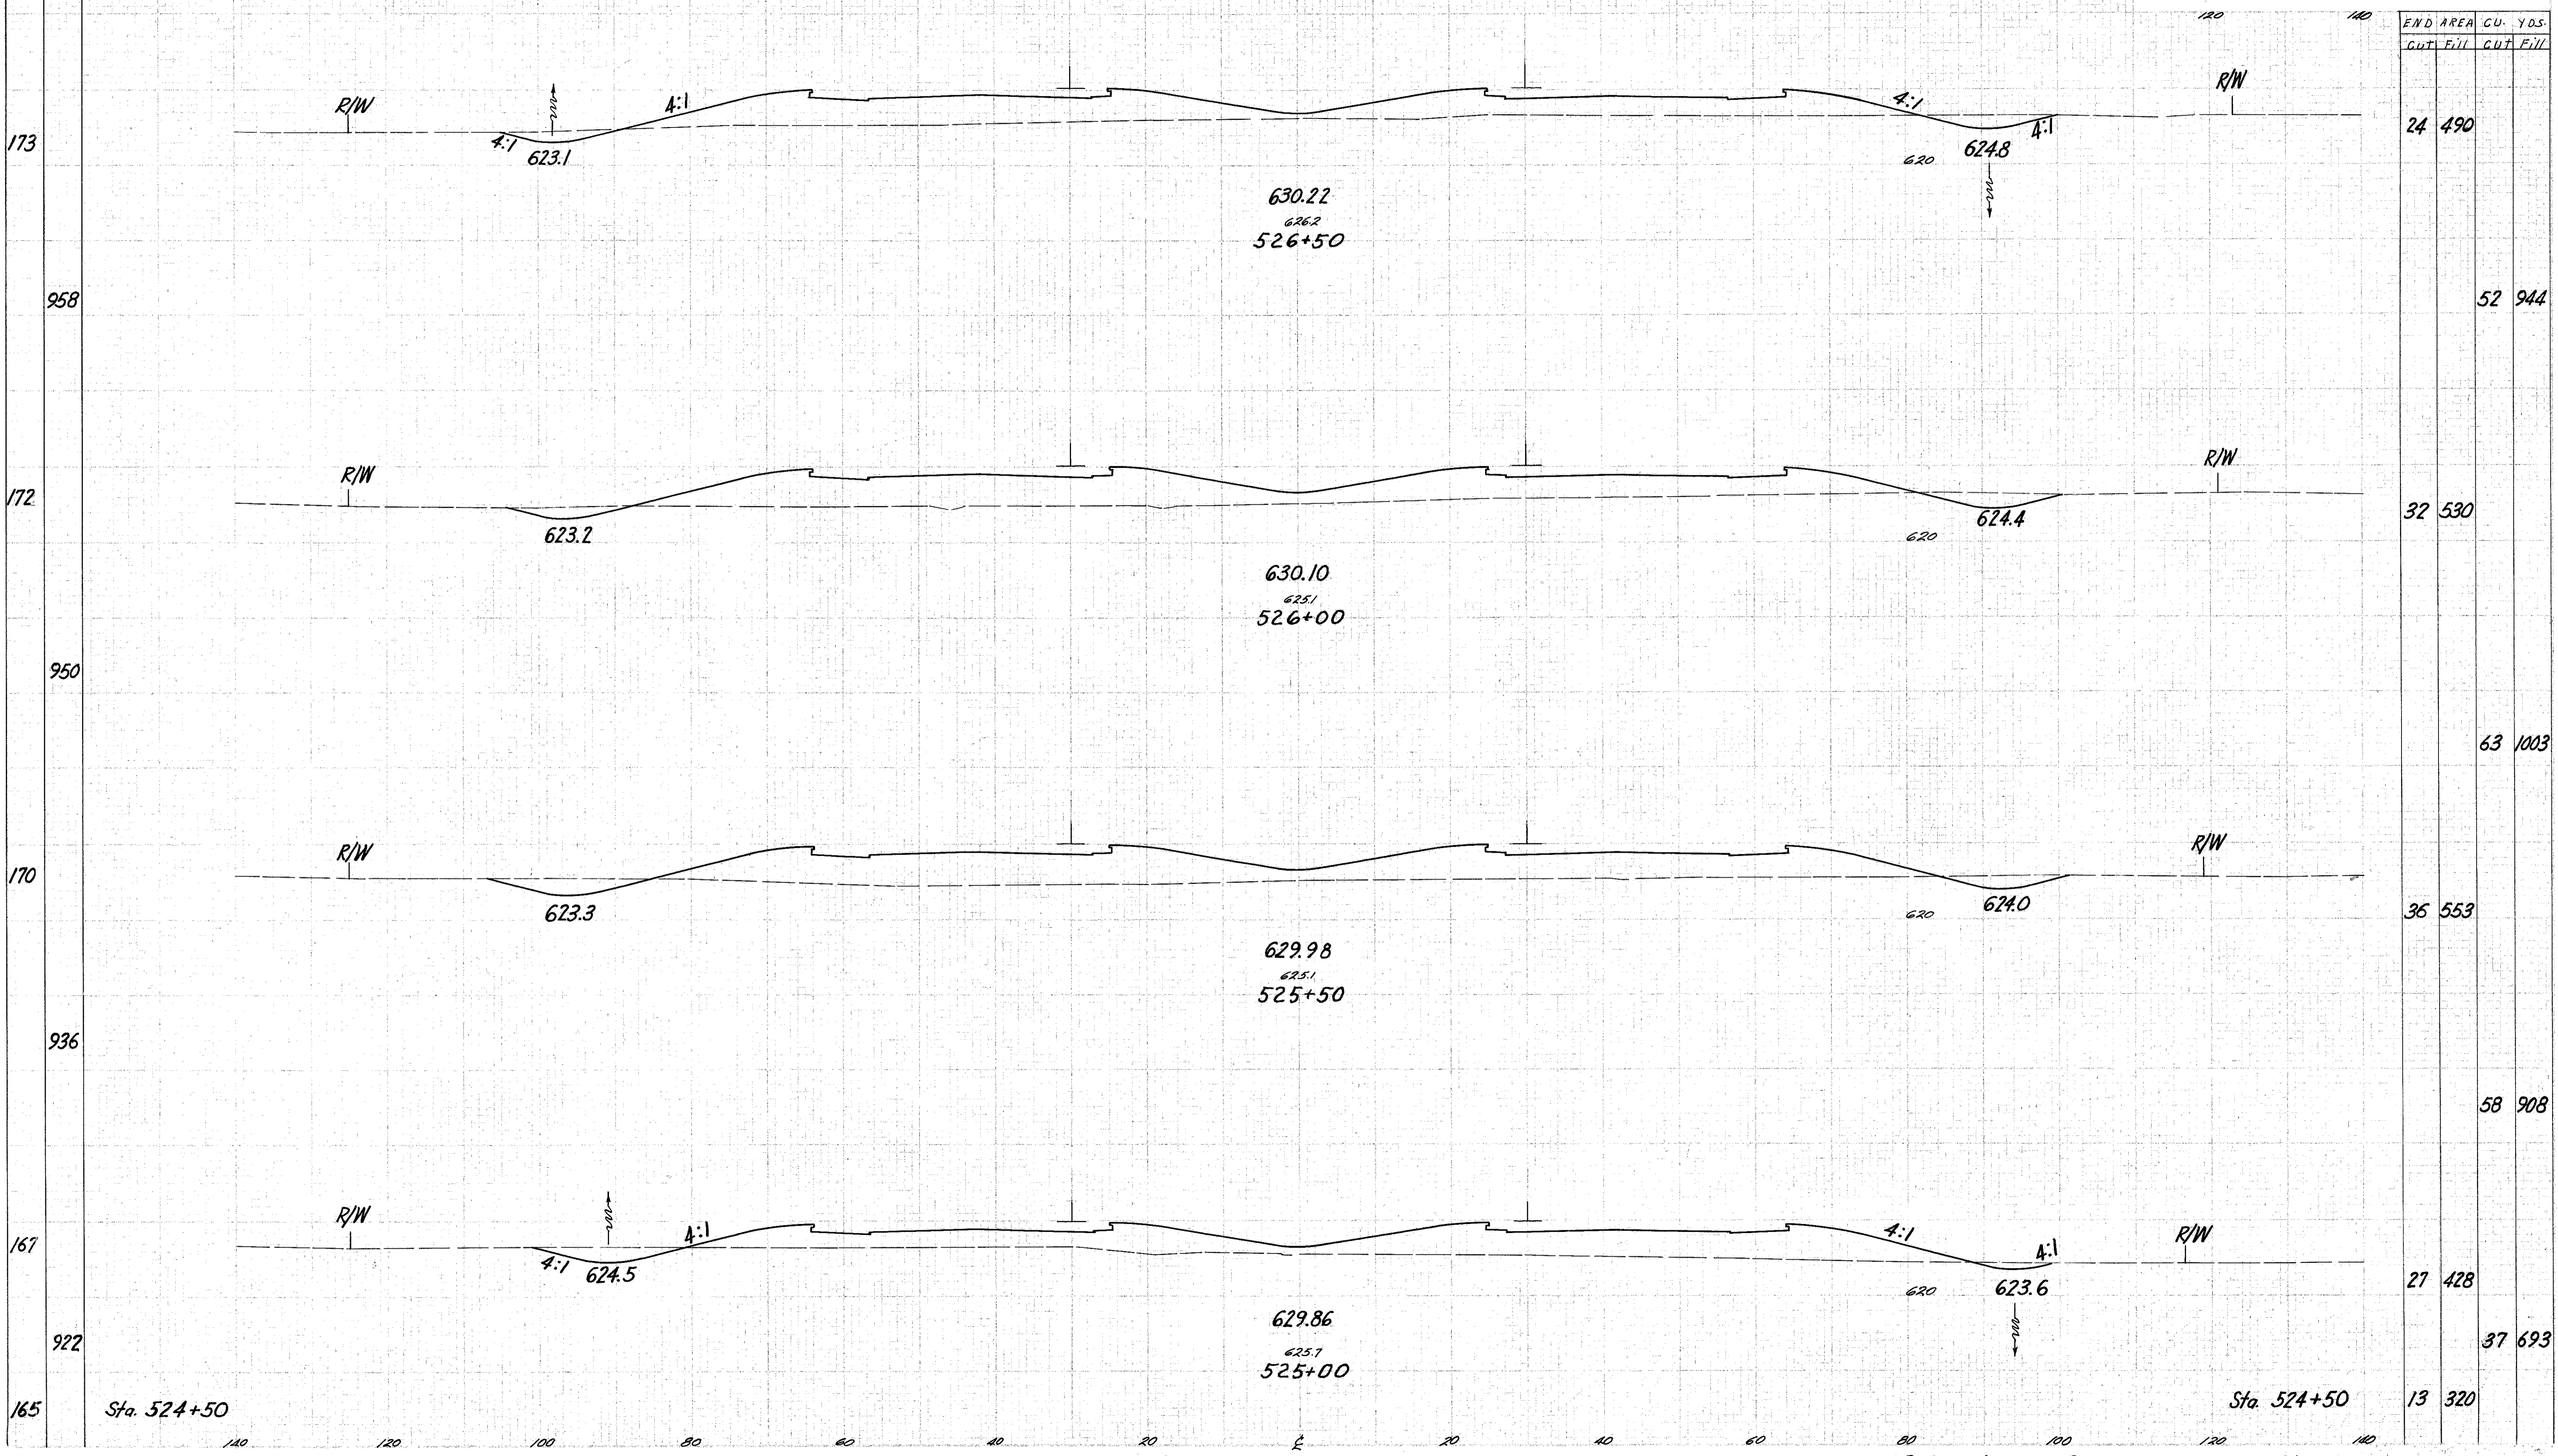

END AREA	CU. YDS.
CUT	FILL
24	490
52	944
32	530
63	1003
36	553
58	908
27	428
37	693
13	320

630.22  
626.2  
526+50

630.10  
625.1  
526+00

629.98  
625.1  
525+50

629.86  
625.1  
525+00

Sta. 524+50

Sta. 524+50

Relocation SR 2

Sta. 525+00 to 526+50