


See'ding
End Area
Sq. Yds.

64
379

LAKE COUNTY
LAK-2-10.35

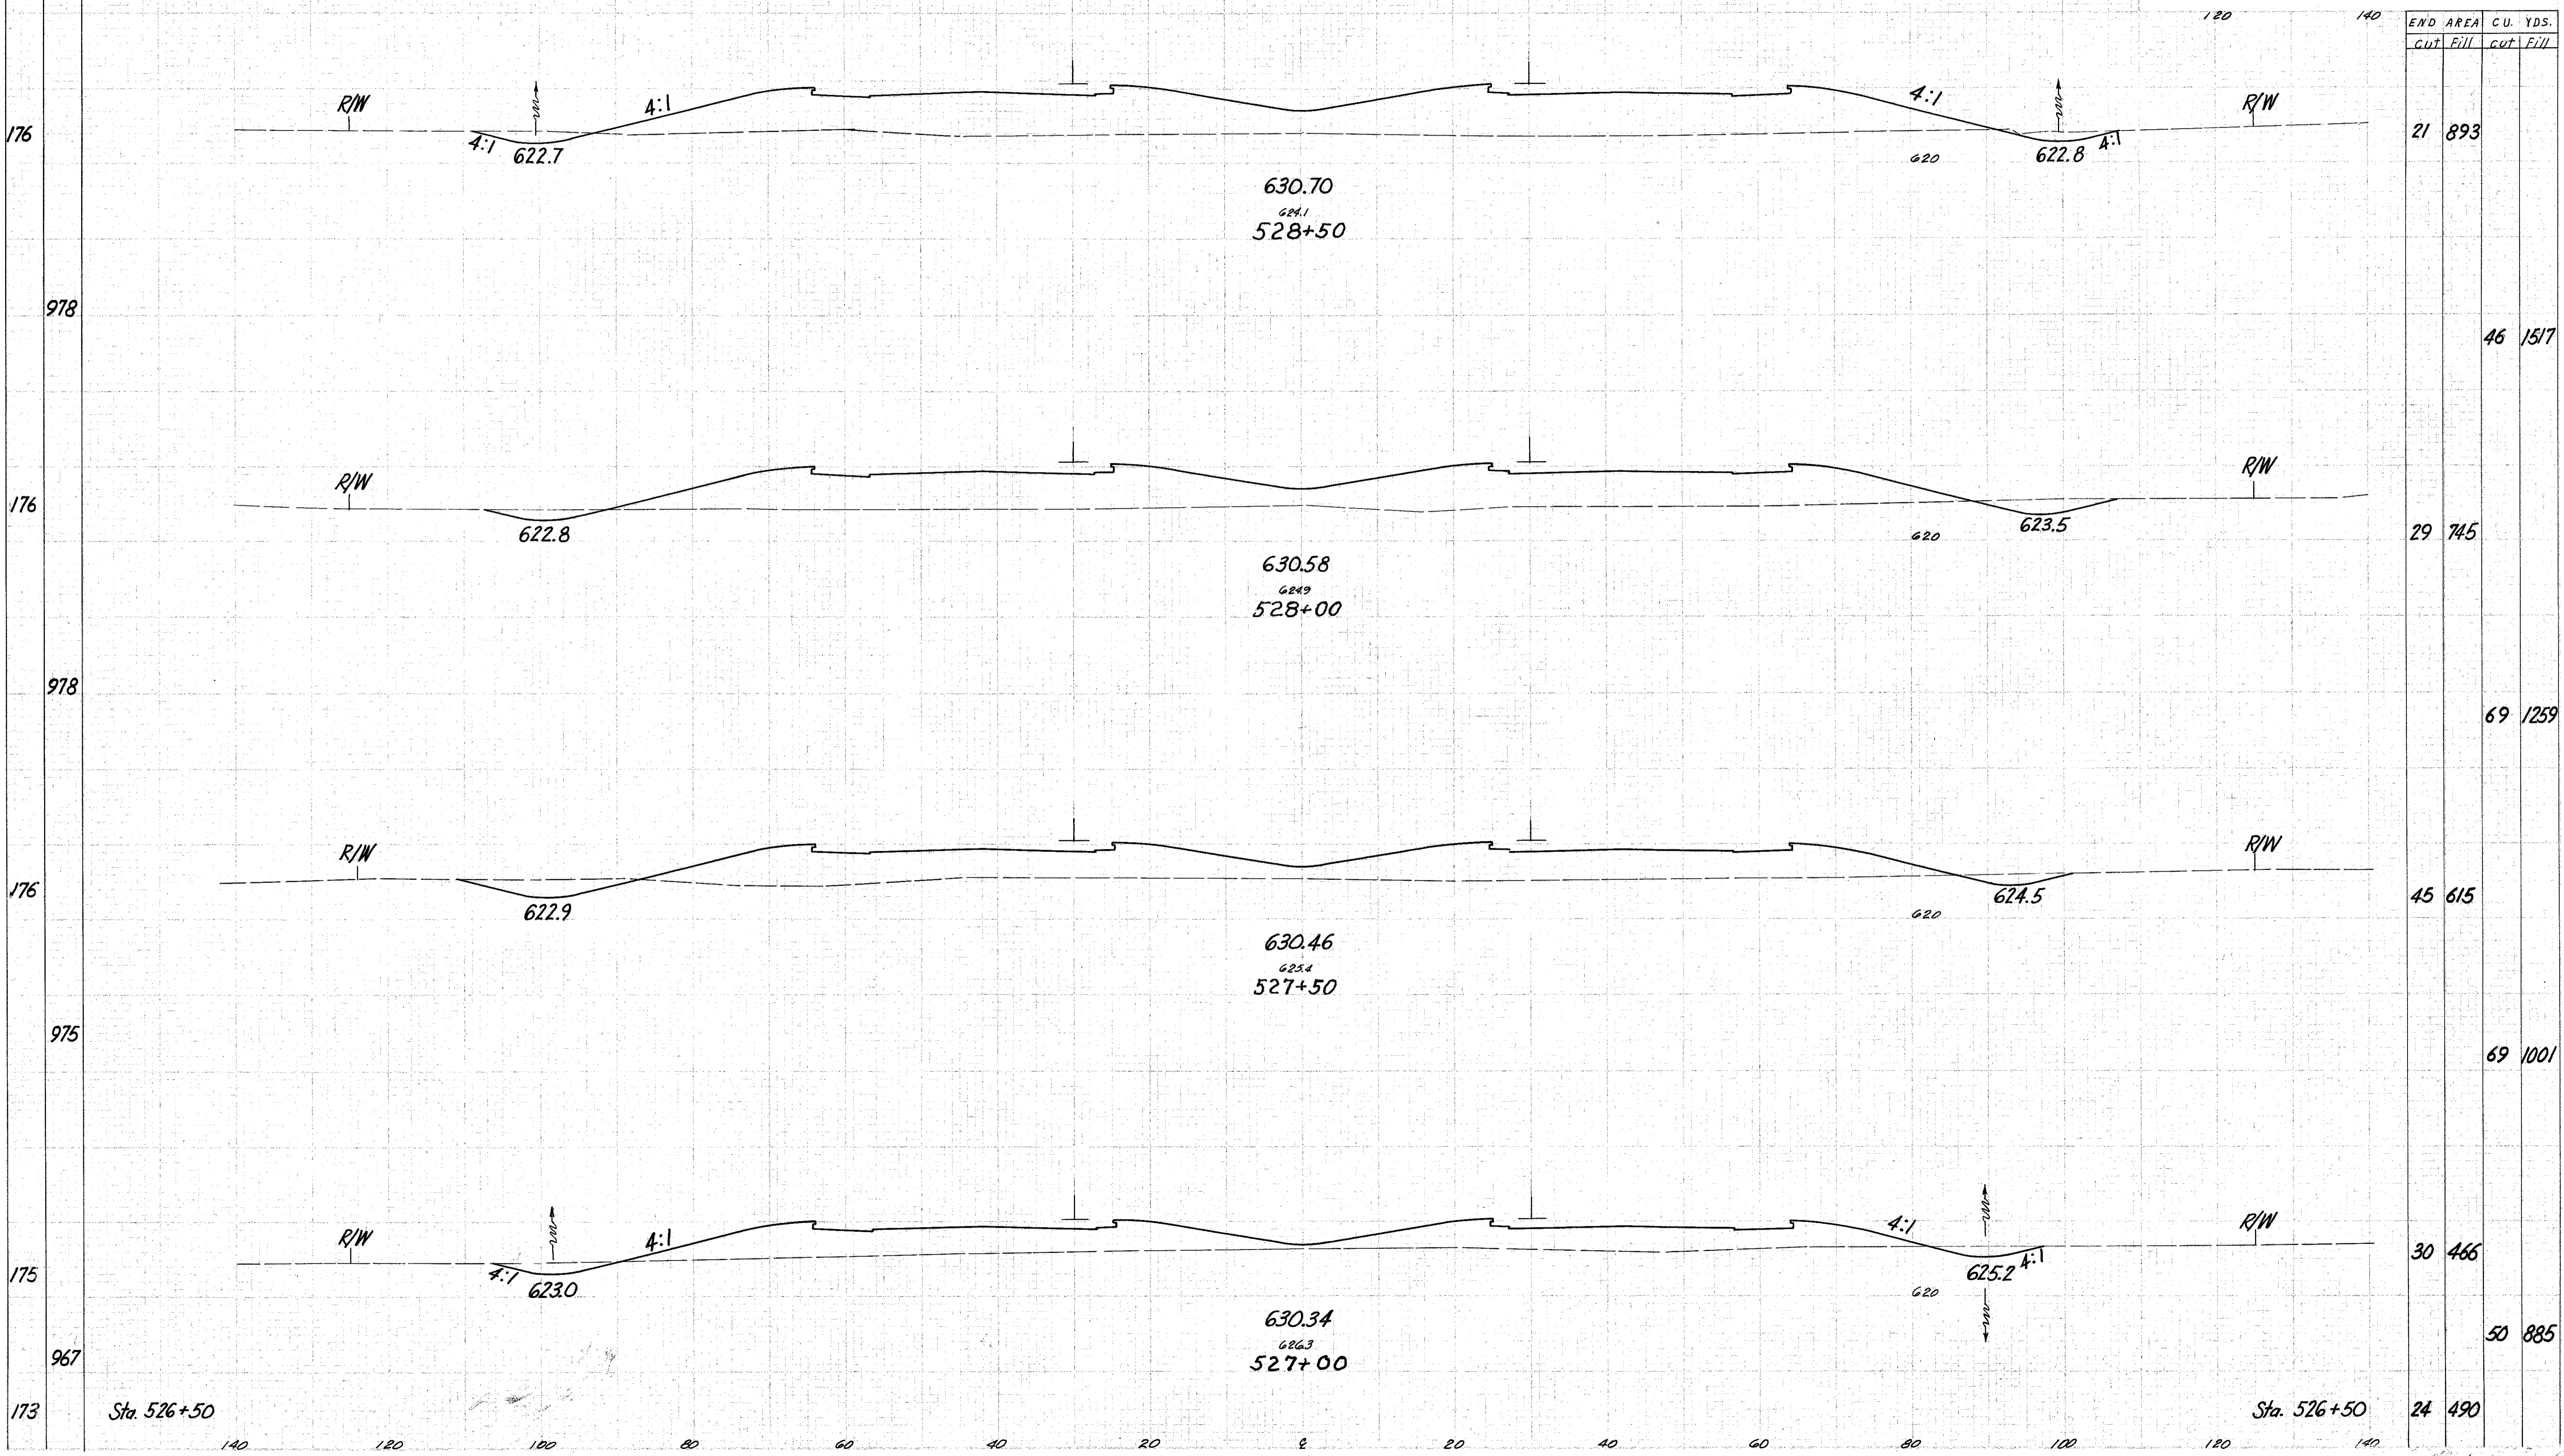

Relocation SR 2 Sta. 527+00 to 528+50