


Seeding  
End Area  
Sq. Yds.

LAKE COUNTY  
LAK-2-10.35

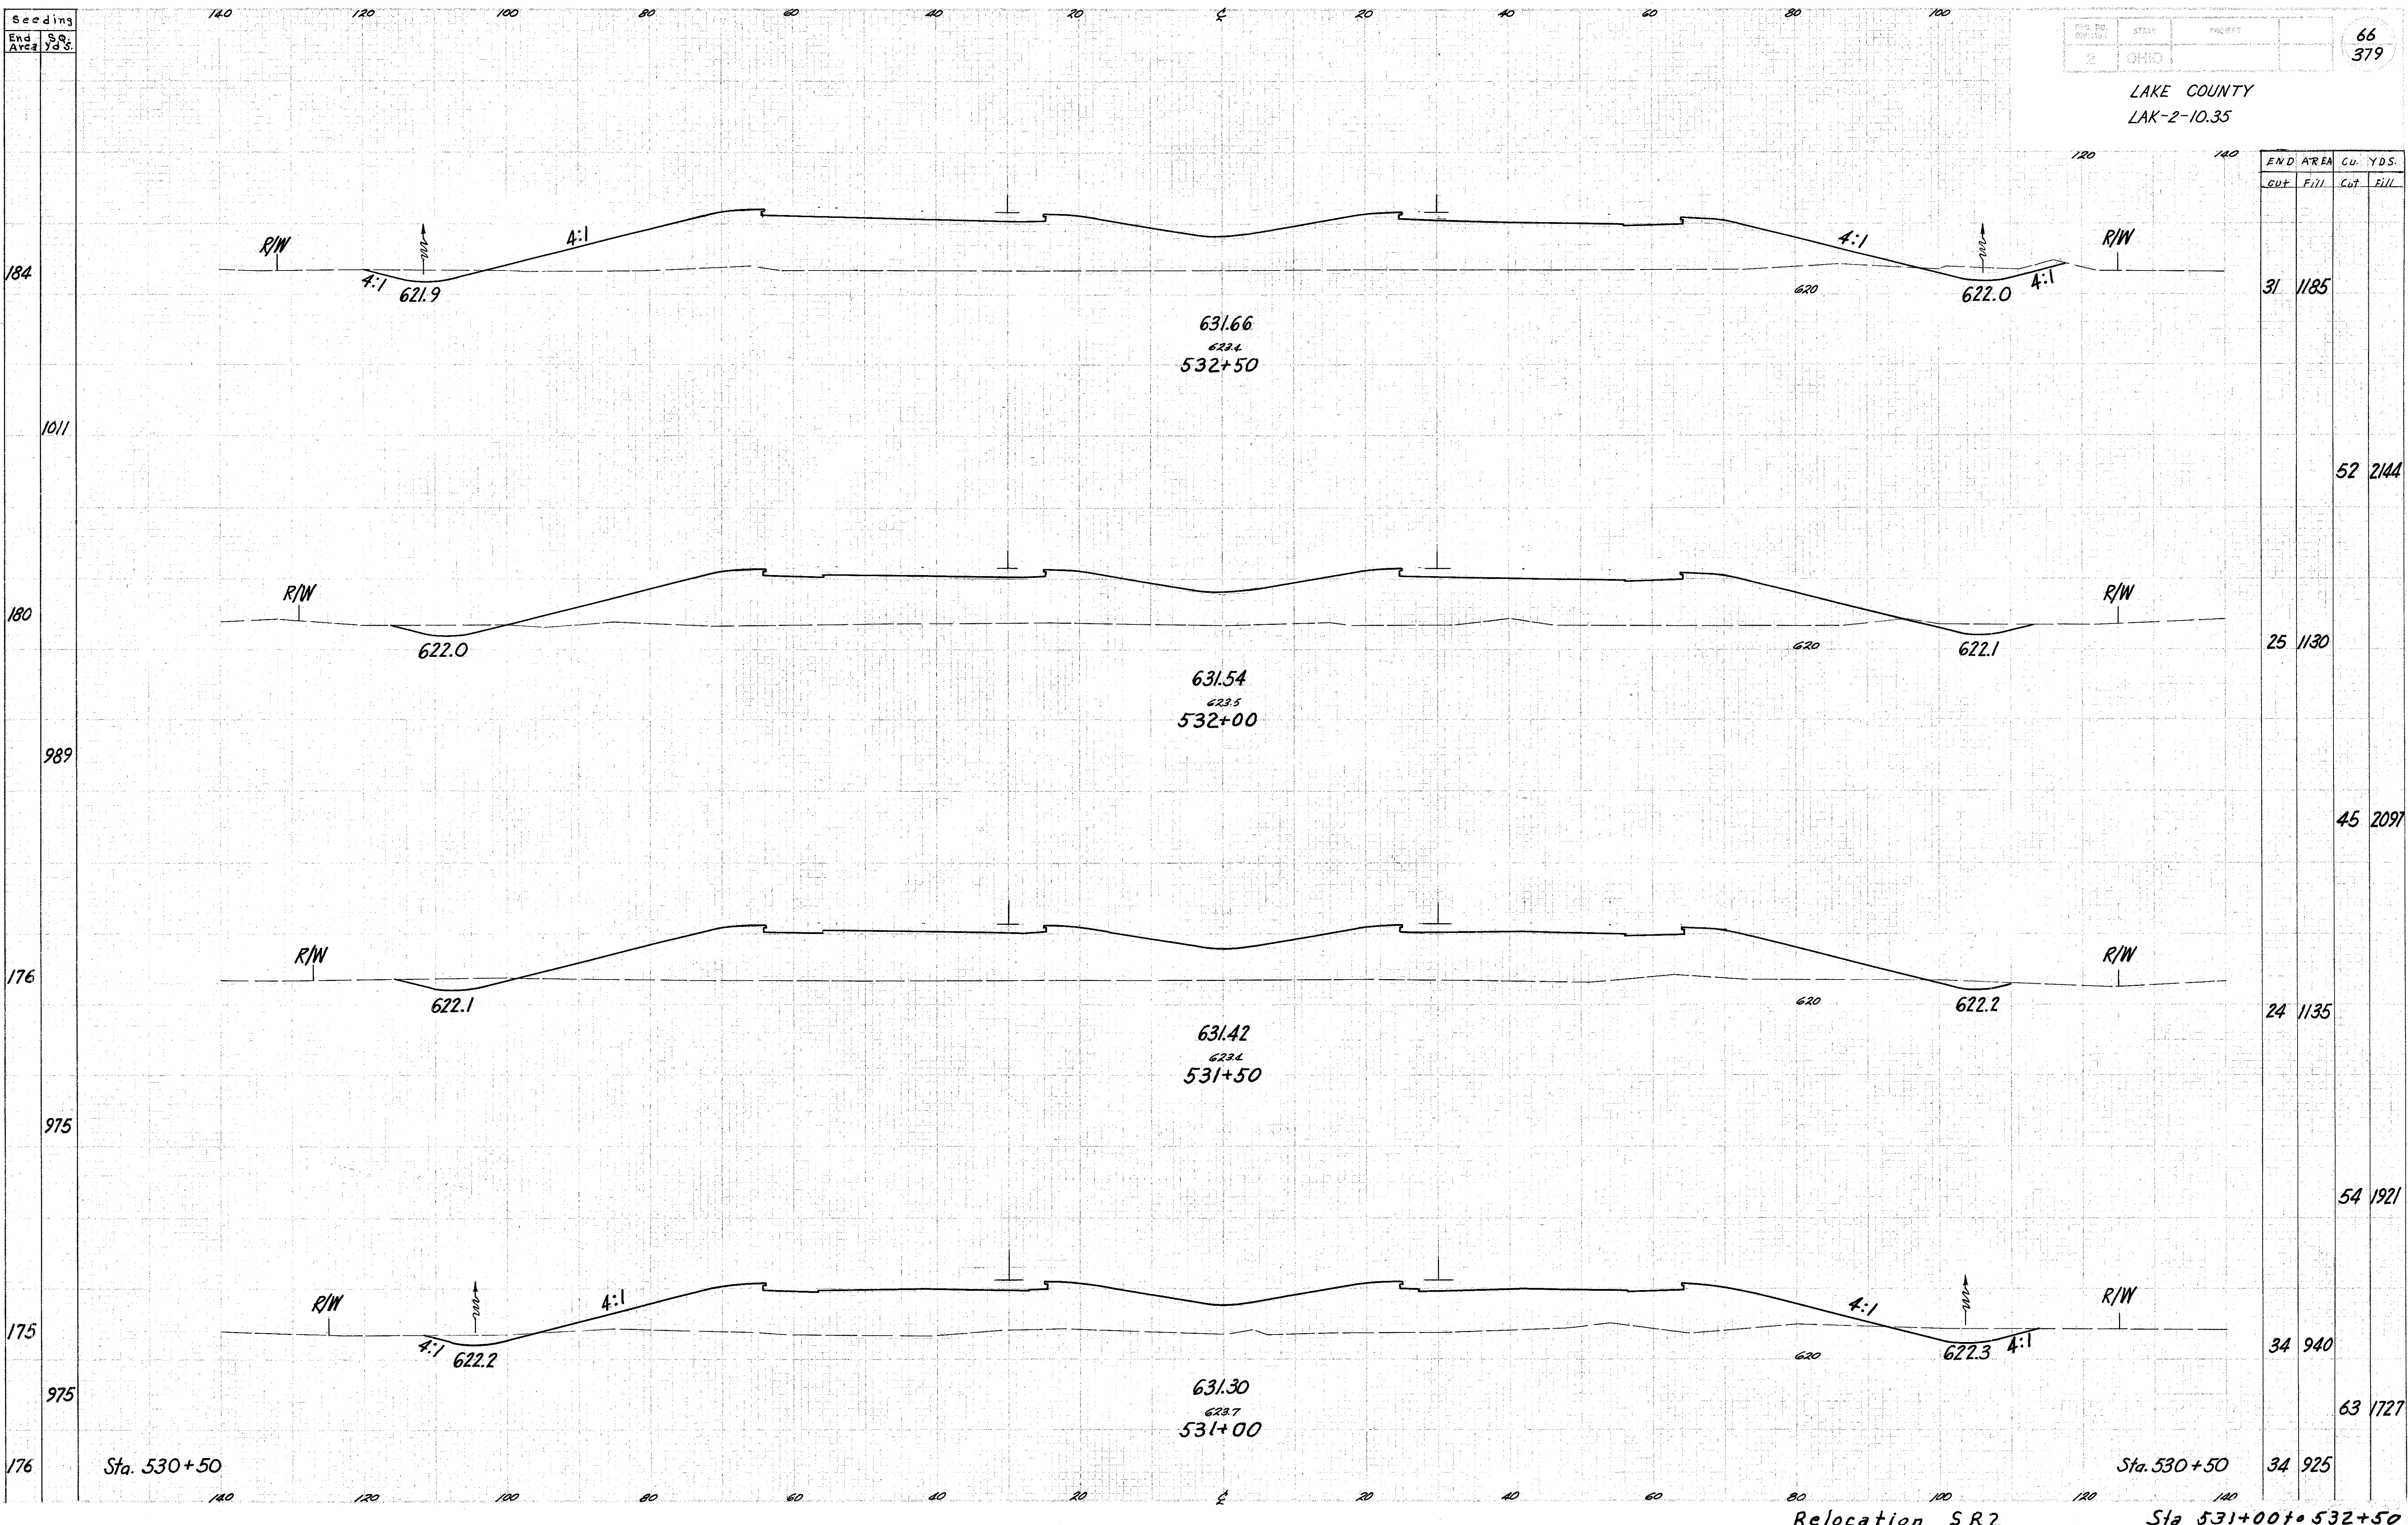

END AREA		Cu. YDS.	
CUT	FILL	CUT	FILL
31	1185		
		52	2144
25	1130		
		45	2097
24	1135		
		54	1921
34	940		
		63	1727
34	925		

Relocation SR2 Sta 531+00 to 532+50