


Seeding
End Area
Sq. Yds.

LAKE COUNTY
LAK-2-10.35

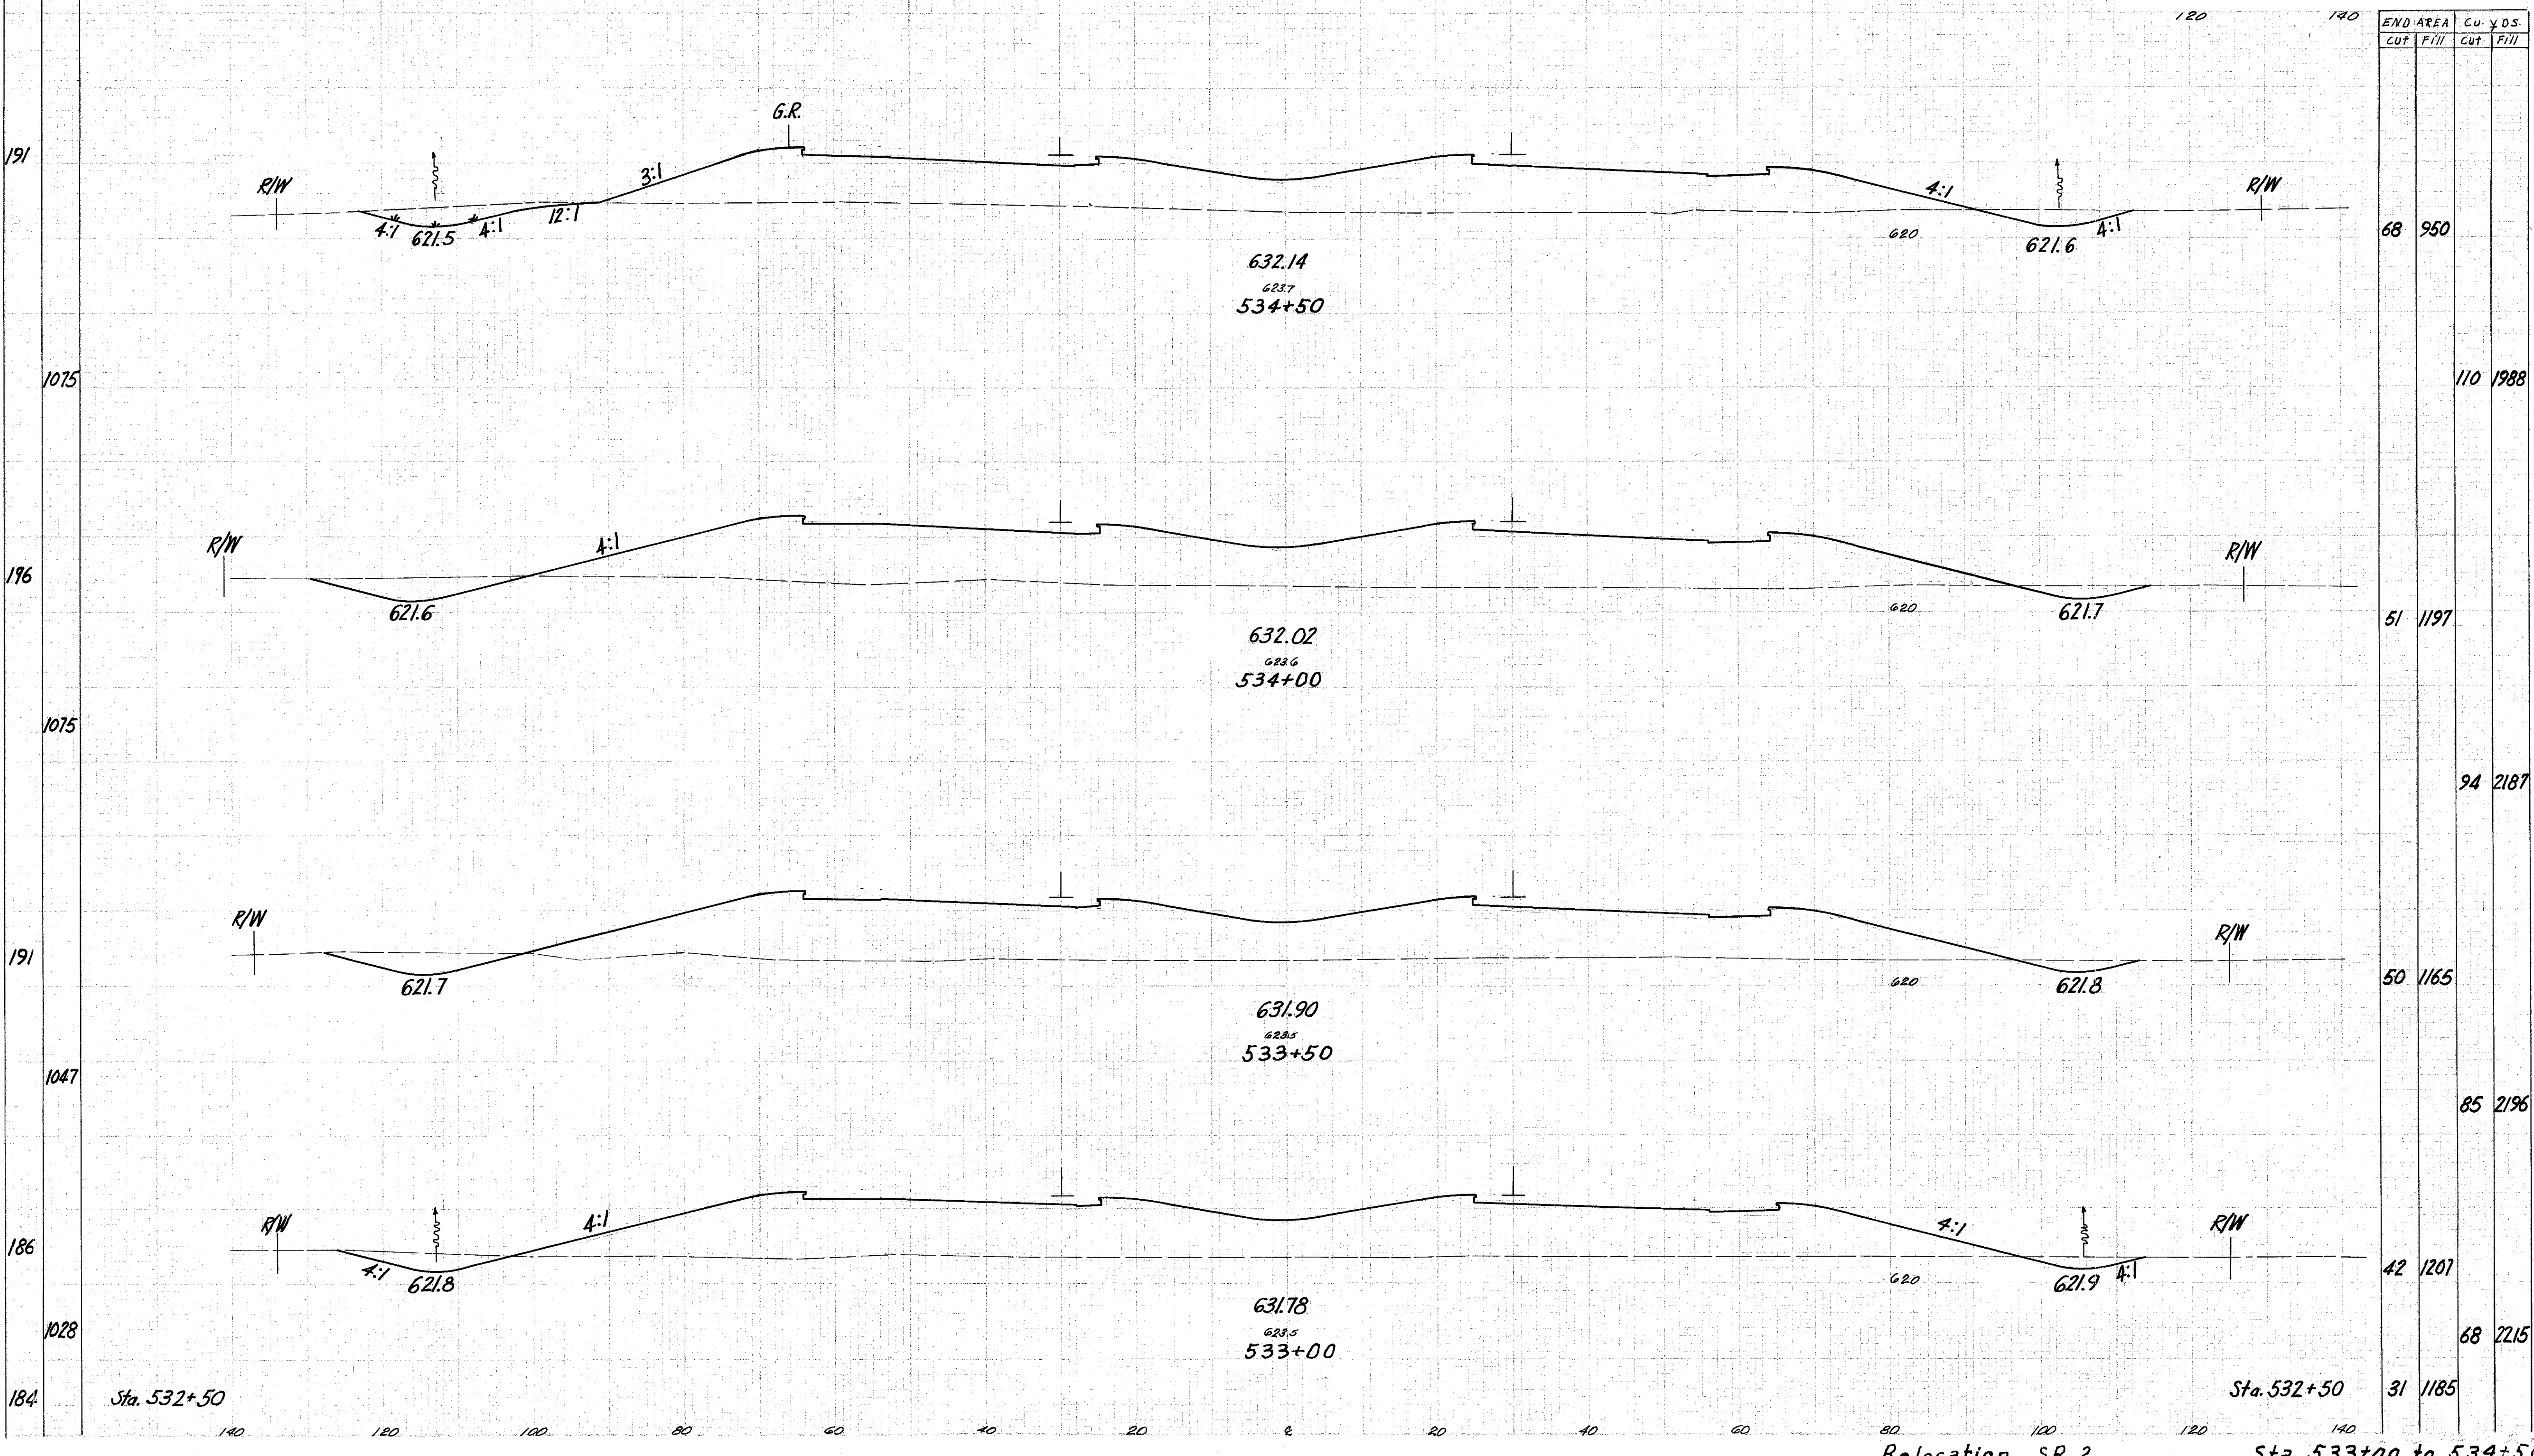

Relocation SR 2 Sta 533+00 to 534+50