


Seeding  
End Area  
Sq. Yds.

LAKE COUNTY  
LAK-2-10.35

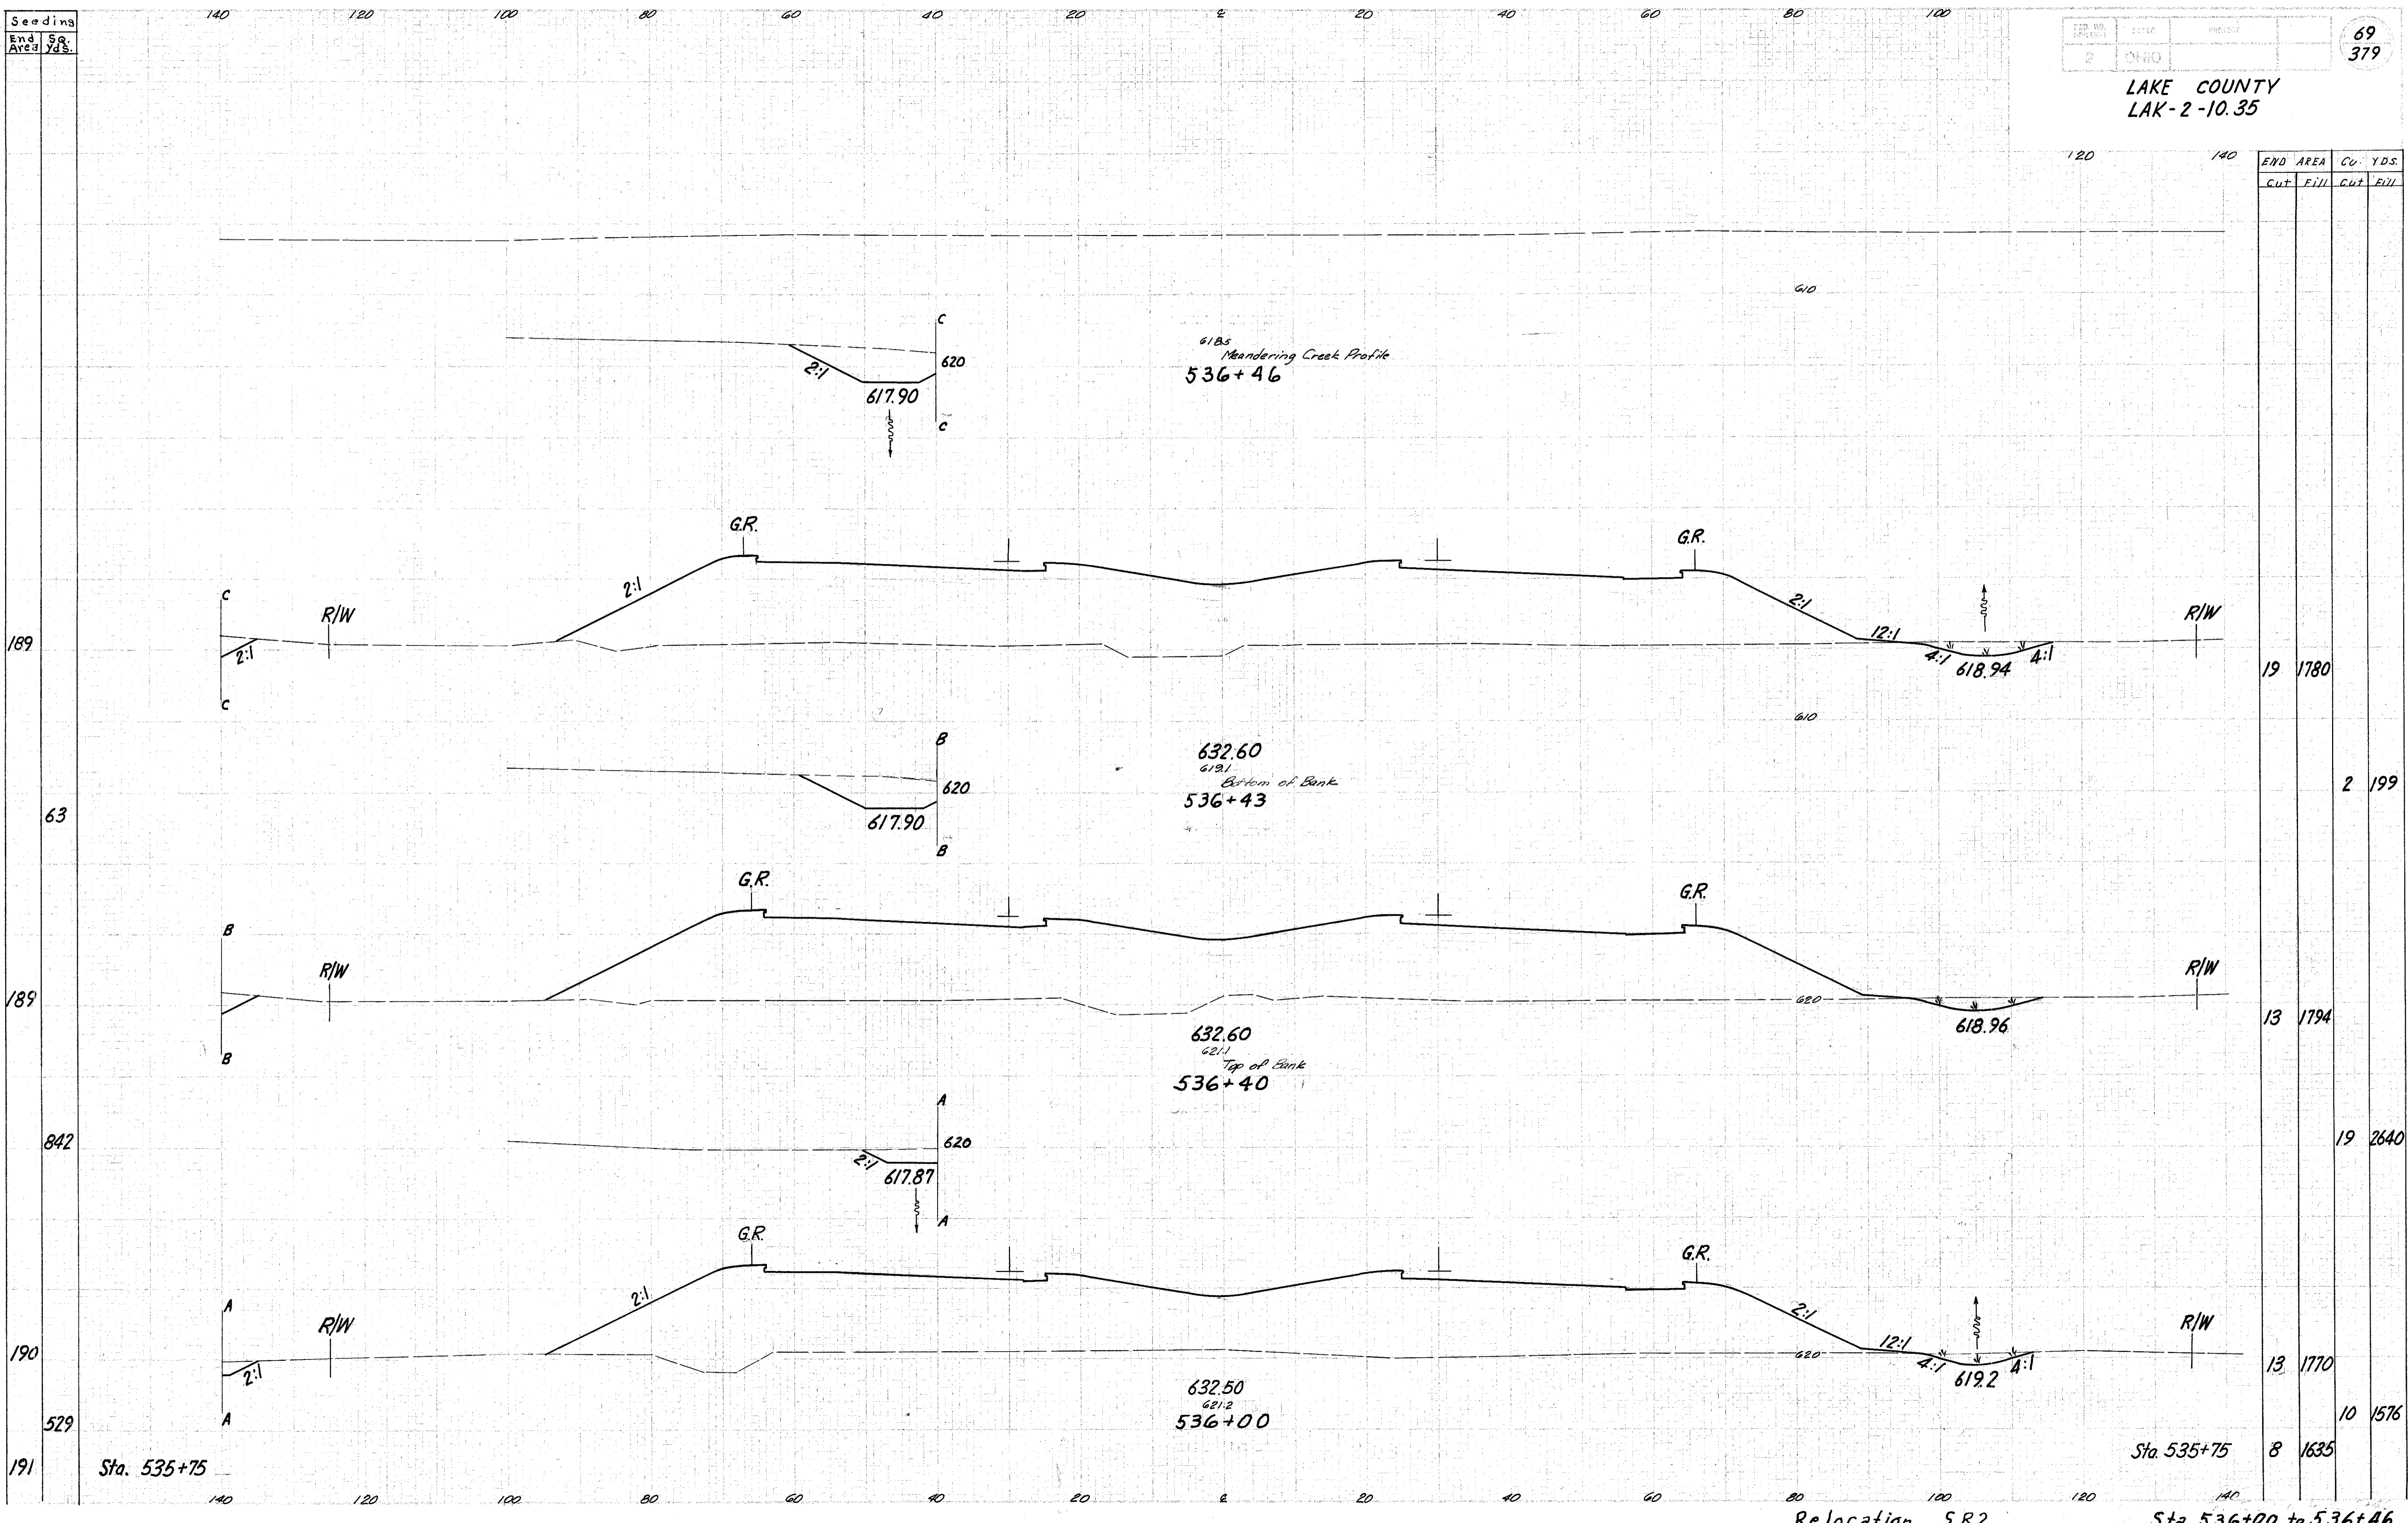

END AREA	Cu. YDS.	
	Cut	Fill
19	1780	2
13	1794	19
13	1770	10
8	1635	