


Seeding
End Area
S.F.
Yds.

LAKE COUNTY
LAK-2-1035

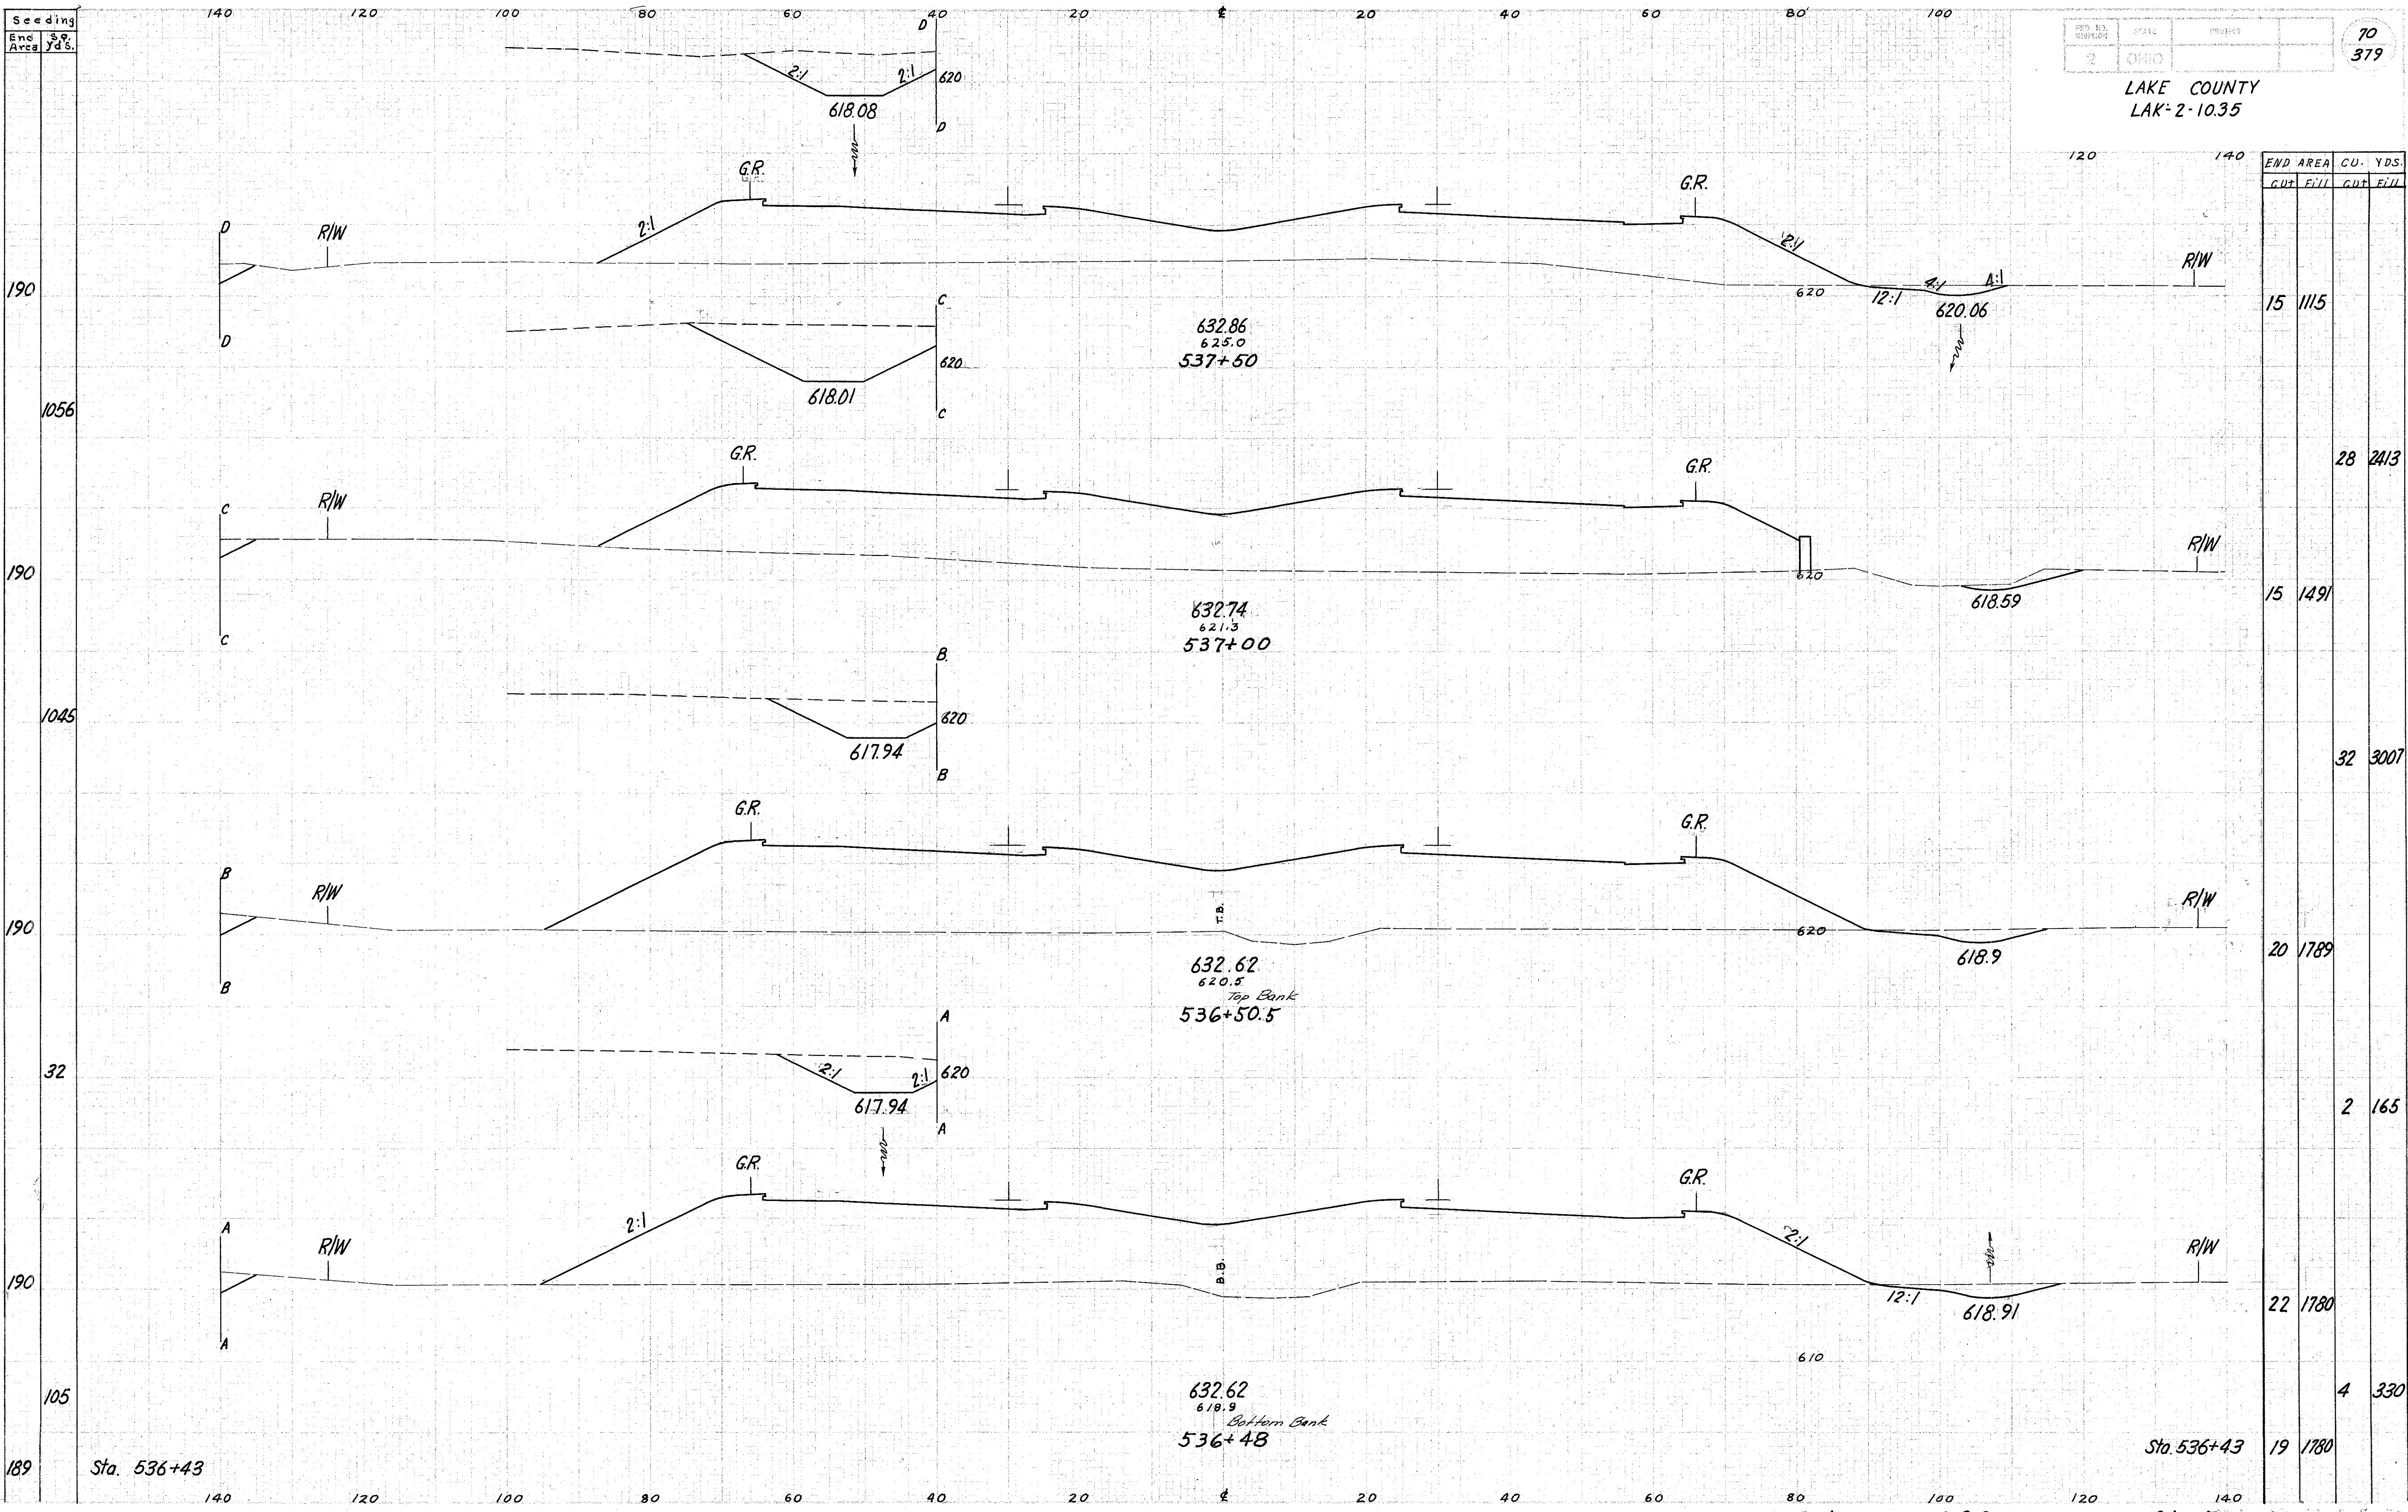

END AREA		CU. YDS.	
CUT	FILL	CUT	FILL
15	1115		
28	2413		
15	1491		
32	3007		
20	1789		
2	165		
22	1780		
4	330		
19	1780		

Relocation SR 2

Sta. 536+43 to 537+50