


Seeding
End Area
Sq. Yds.

LAKE COUNTY
LAK-2-10.35

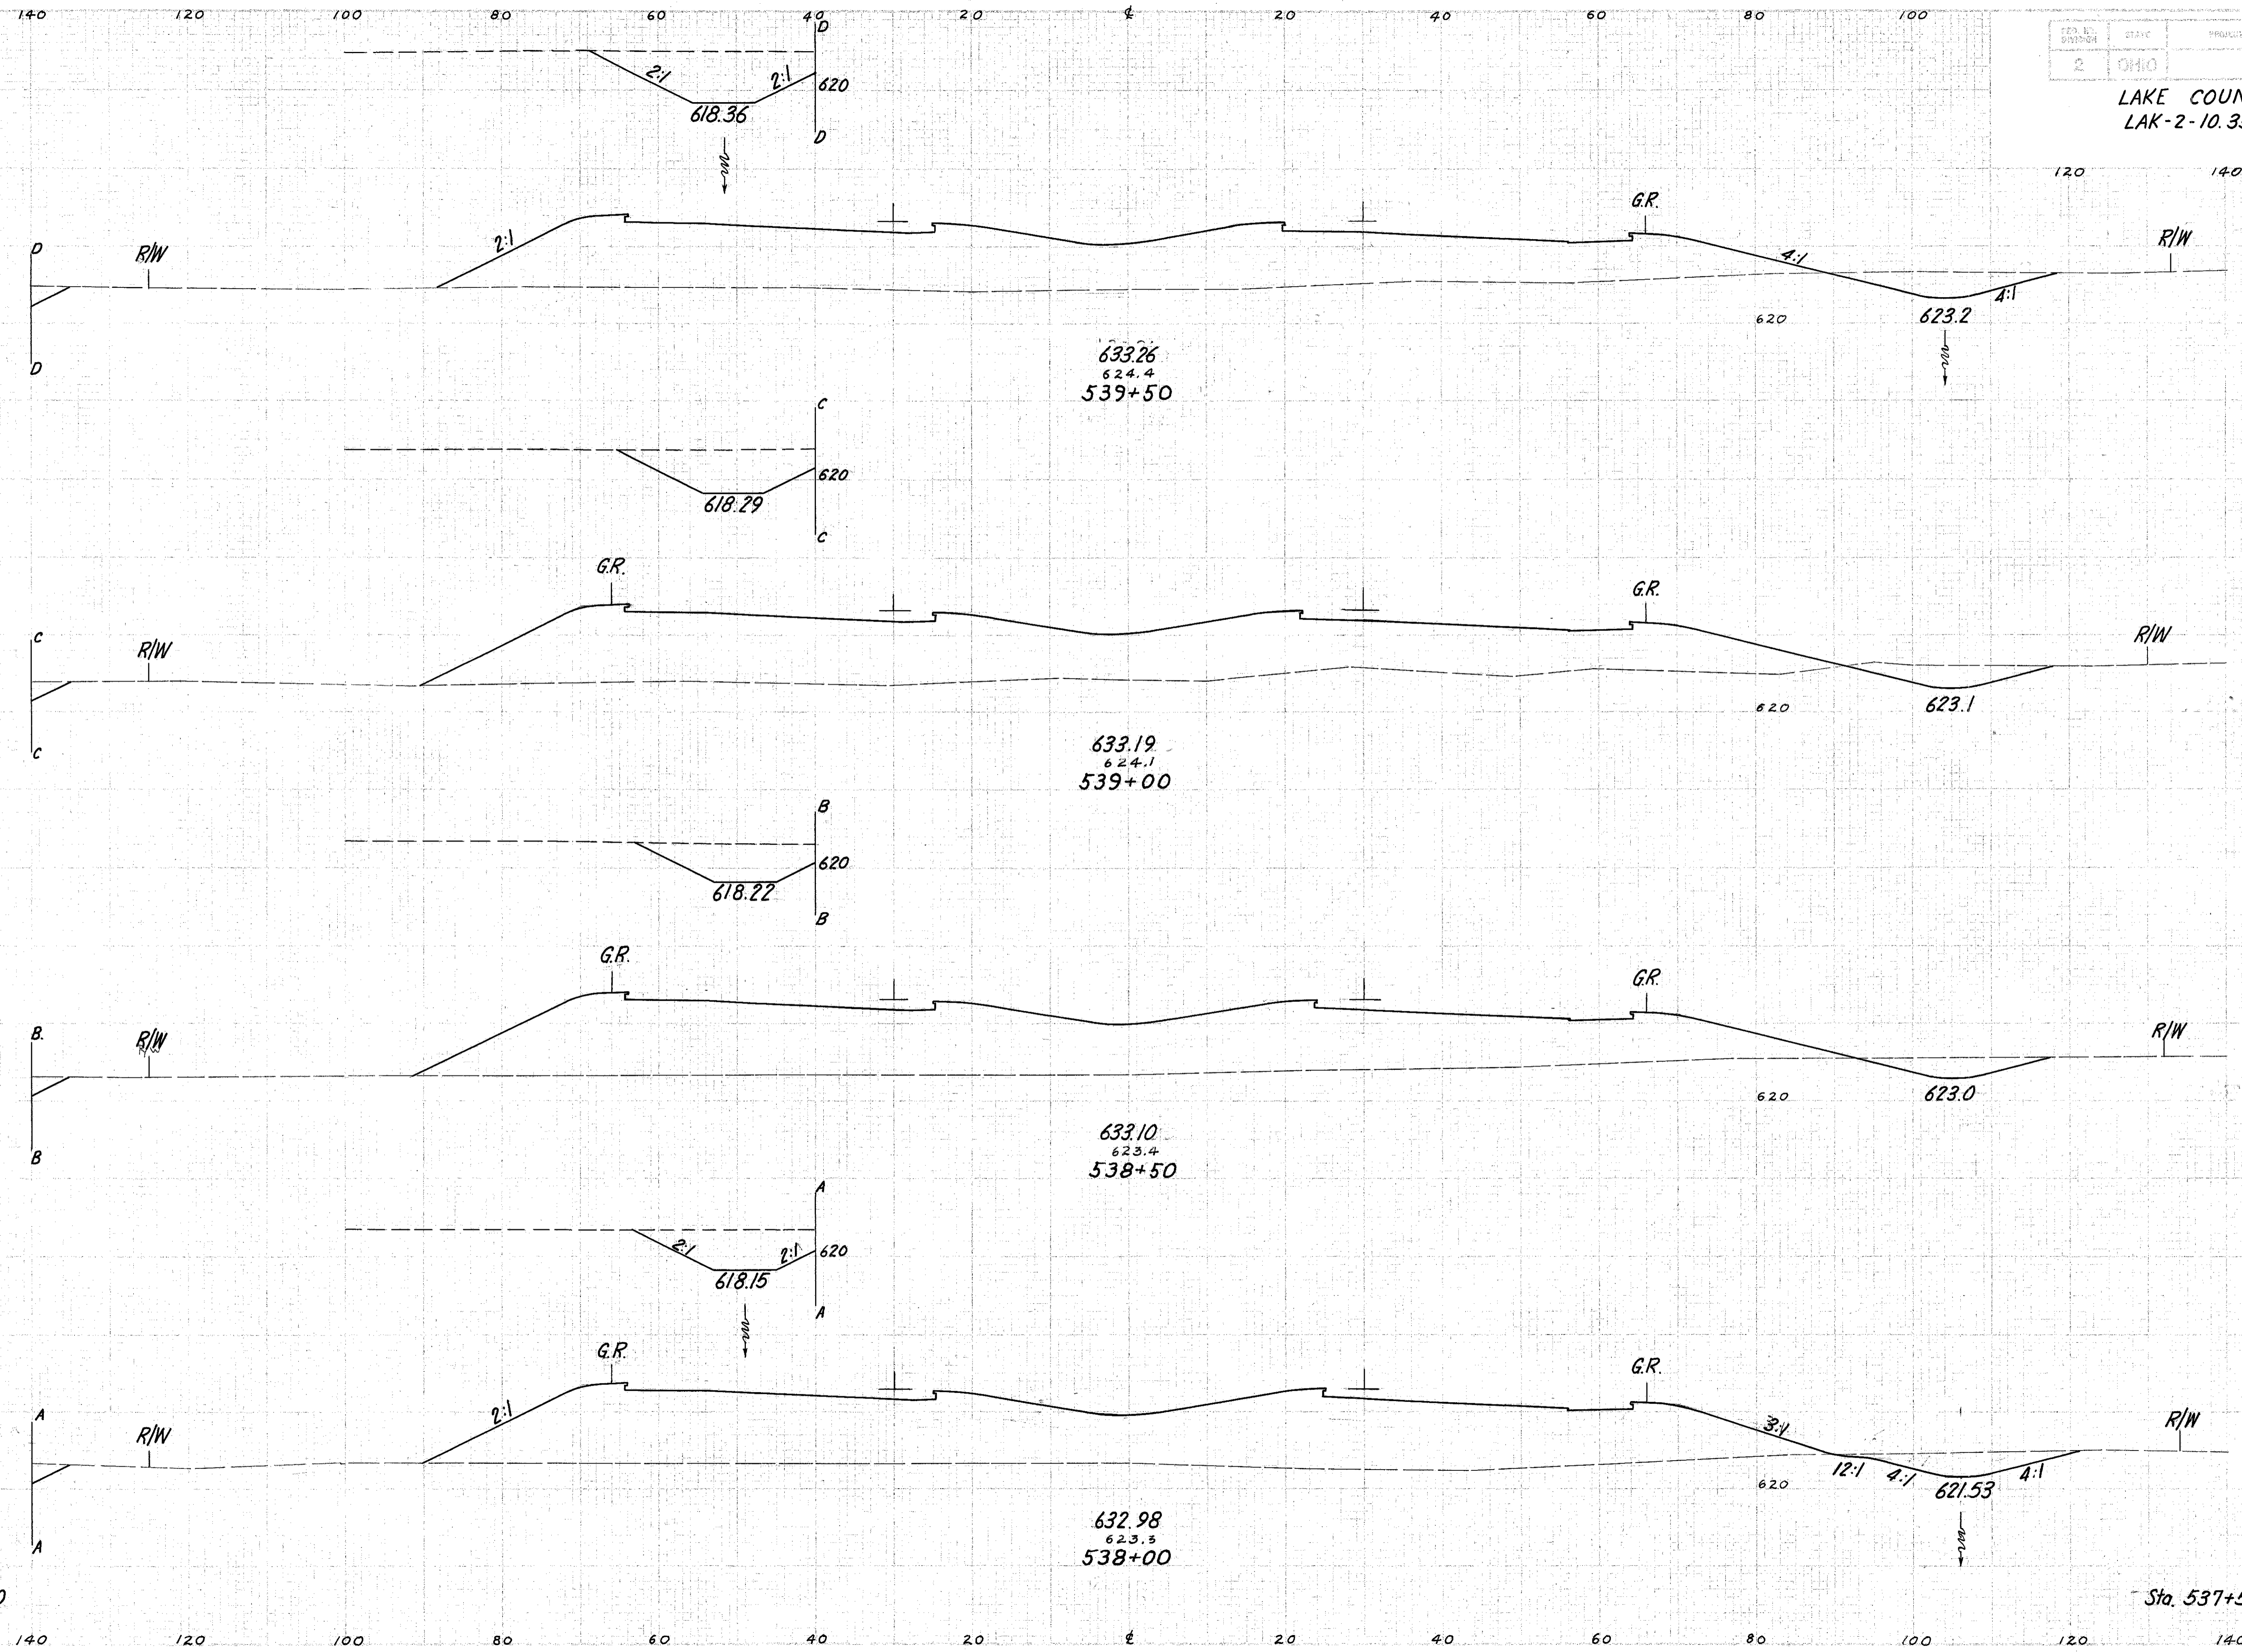

Sta.	END AREA		CU. YDS.	
	Cut	Fill	Cut	Fill
537+50	60	1141		
538+00	46	1220	98	2186
538+50	35	1305	75	2338
539+00	55	1375	83	2481
539+50	15	1115	65	2306

Relocation SR 2

Sta. 538+00 to 539+50