


Seeding  
End Area  
S. A.  
Yds.

LAKE COUNTY  
LAK-2-10.35

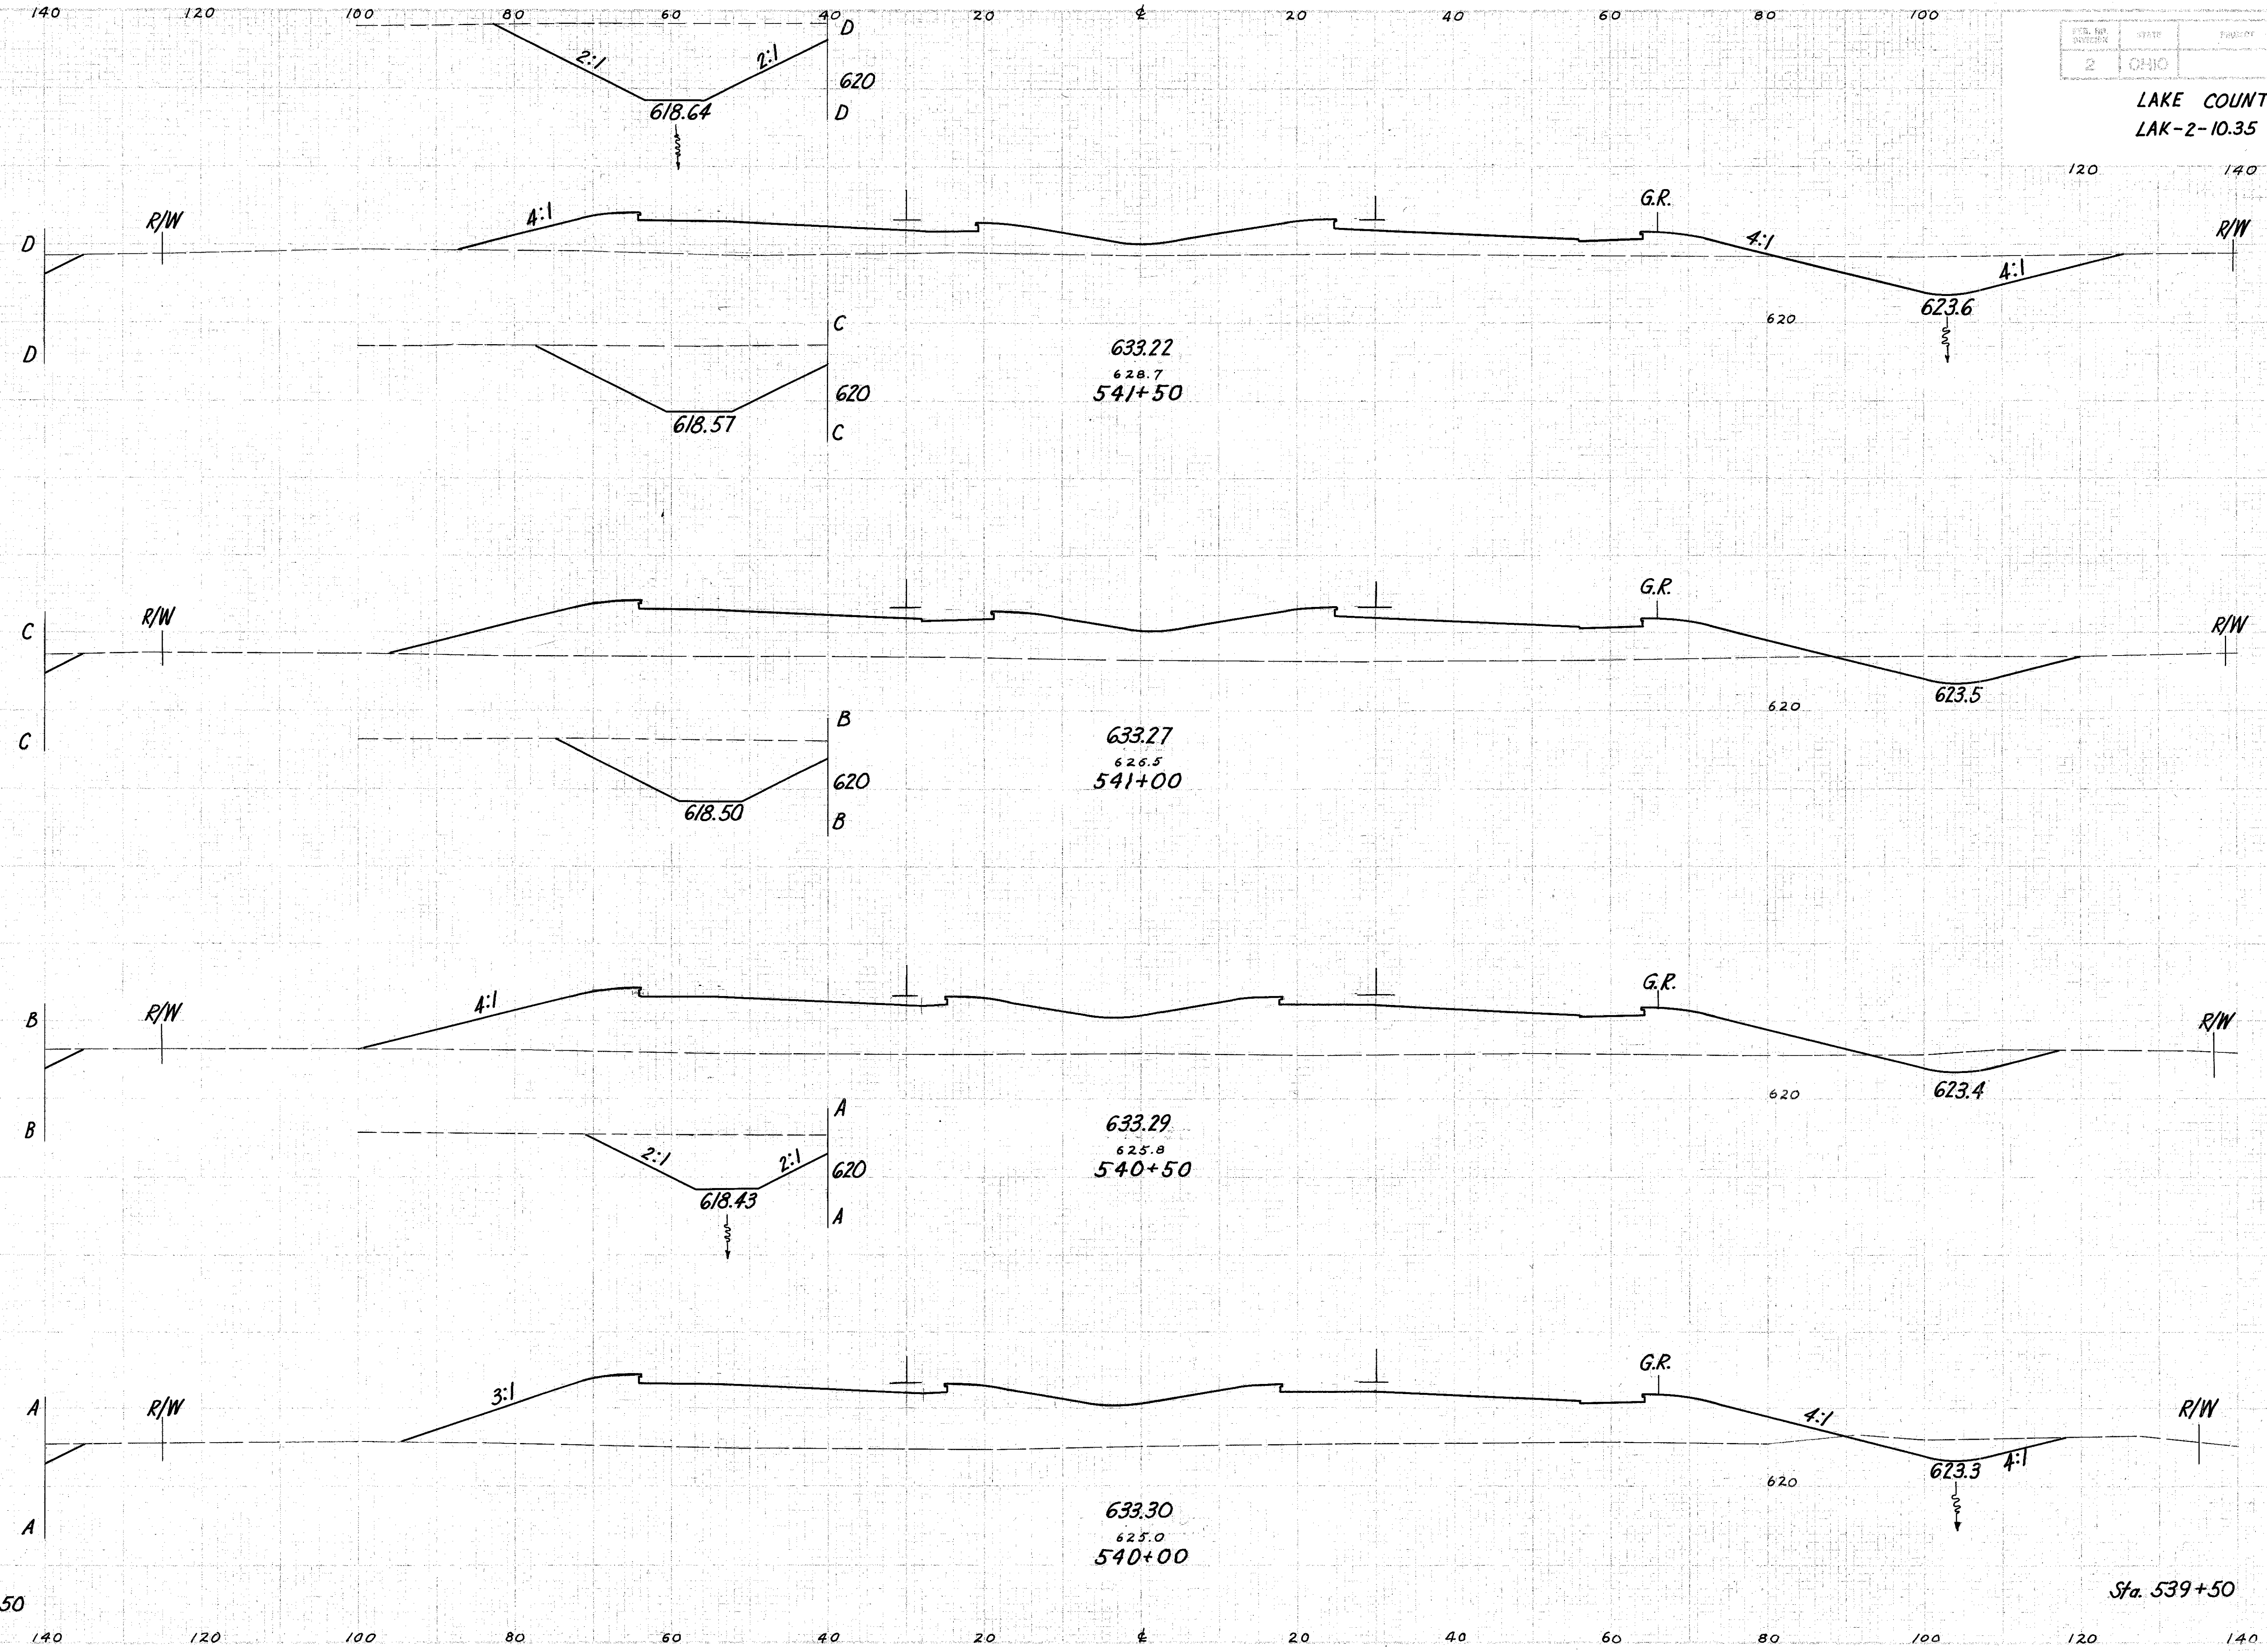

| END AREA |      | CU  |      | YDS. |      |
|----------|------|-----|------|------|------|
| CUT      | FILL | CUT | FILL | CUT  | FILL |
| 121      | 512  |     |      |      |      |
| 170      | 1288 |     |      |      |      |
| 63       | 879  |     |      |      |      |
| 94       | 1803 |     |      |      |      |
| 38       | 1068 |     |      |      |      |
| 73       | 2020 |     |      |      |      |
| 41       | 1114 |     |      |      |      |
| 94       | 2088 |     |      |      |      |
| 60       | 1141 |     |      |      |      |