


Seeding
End Area
Sq. Yds.

LAKE COUNTY
LAK-2-10.35

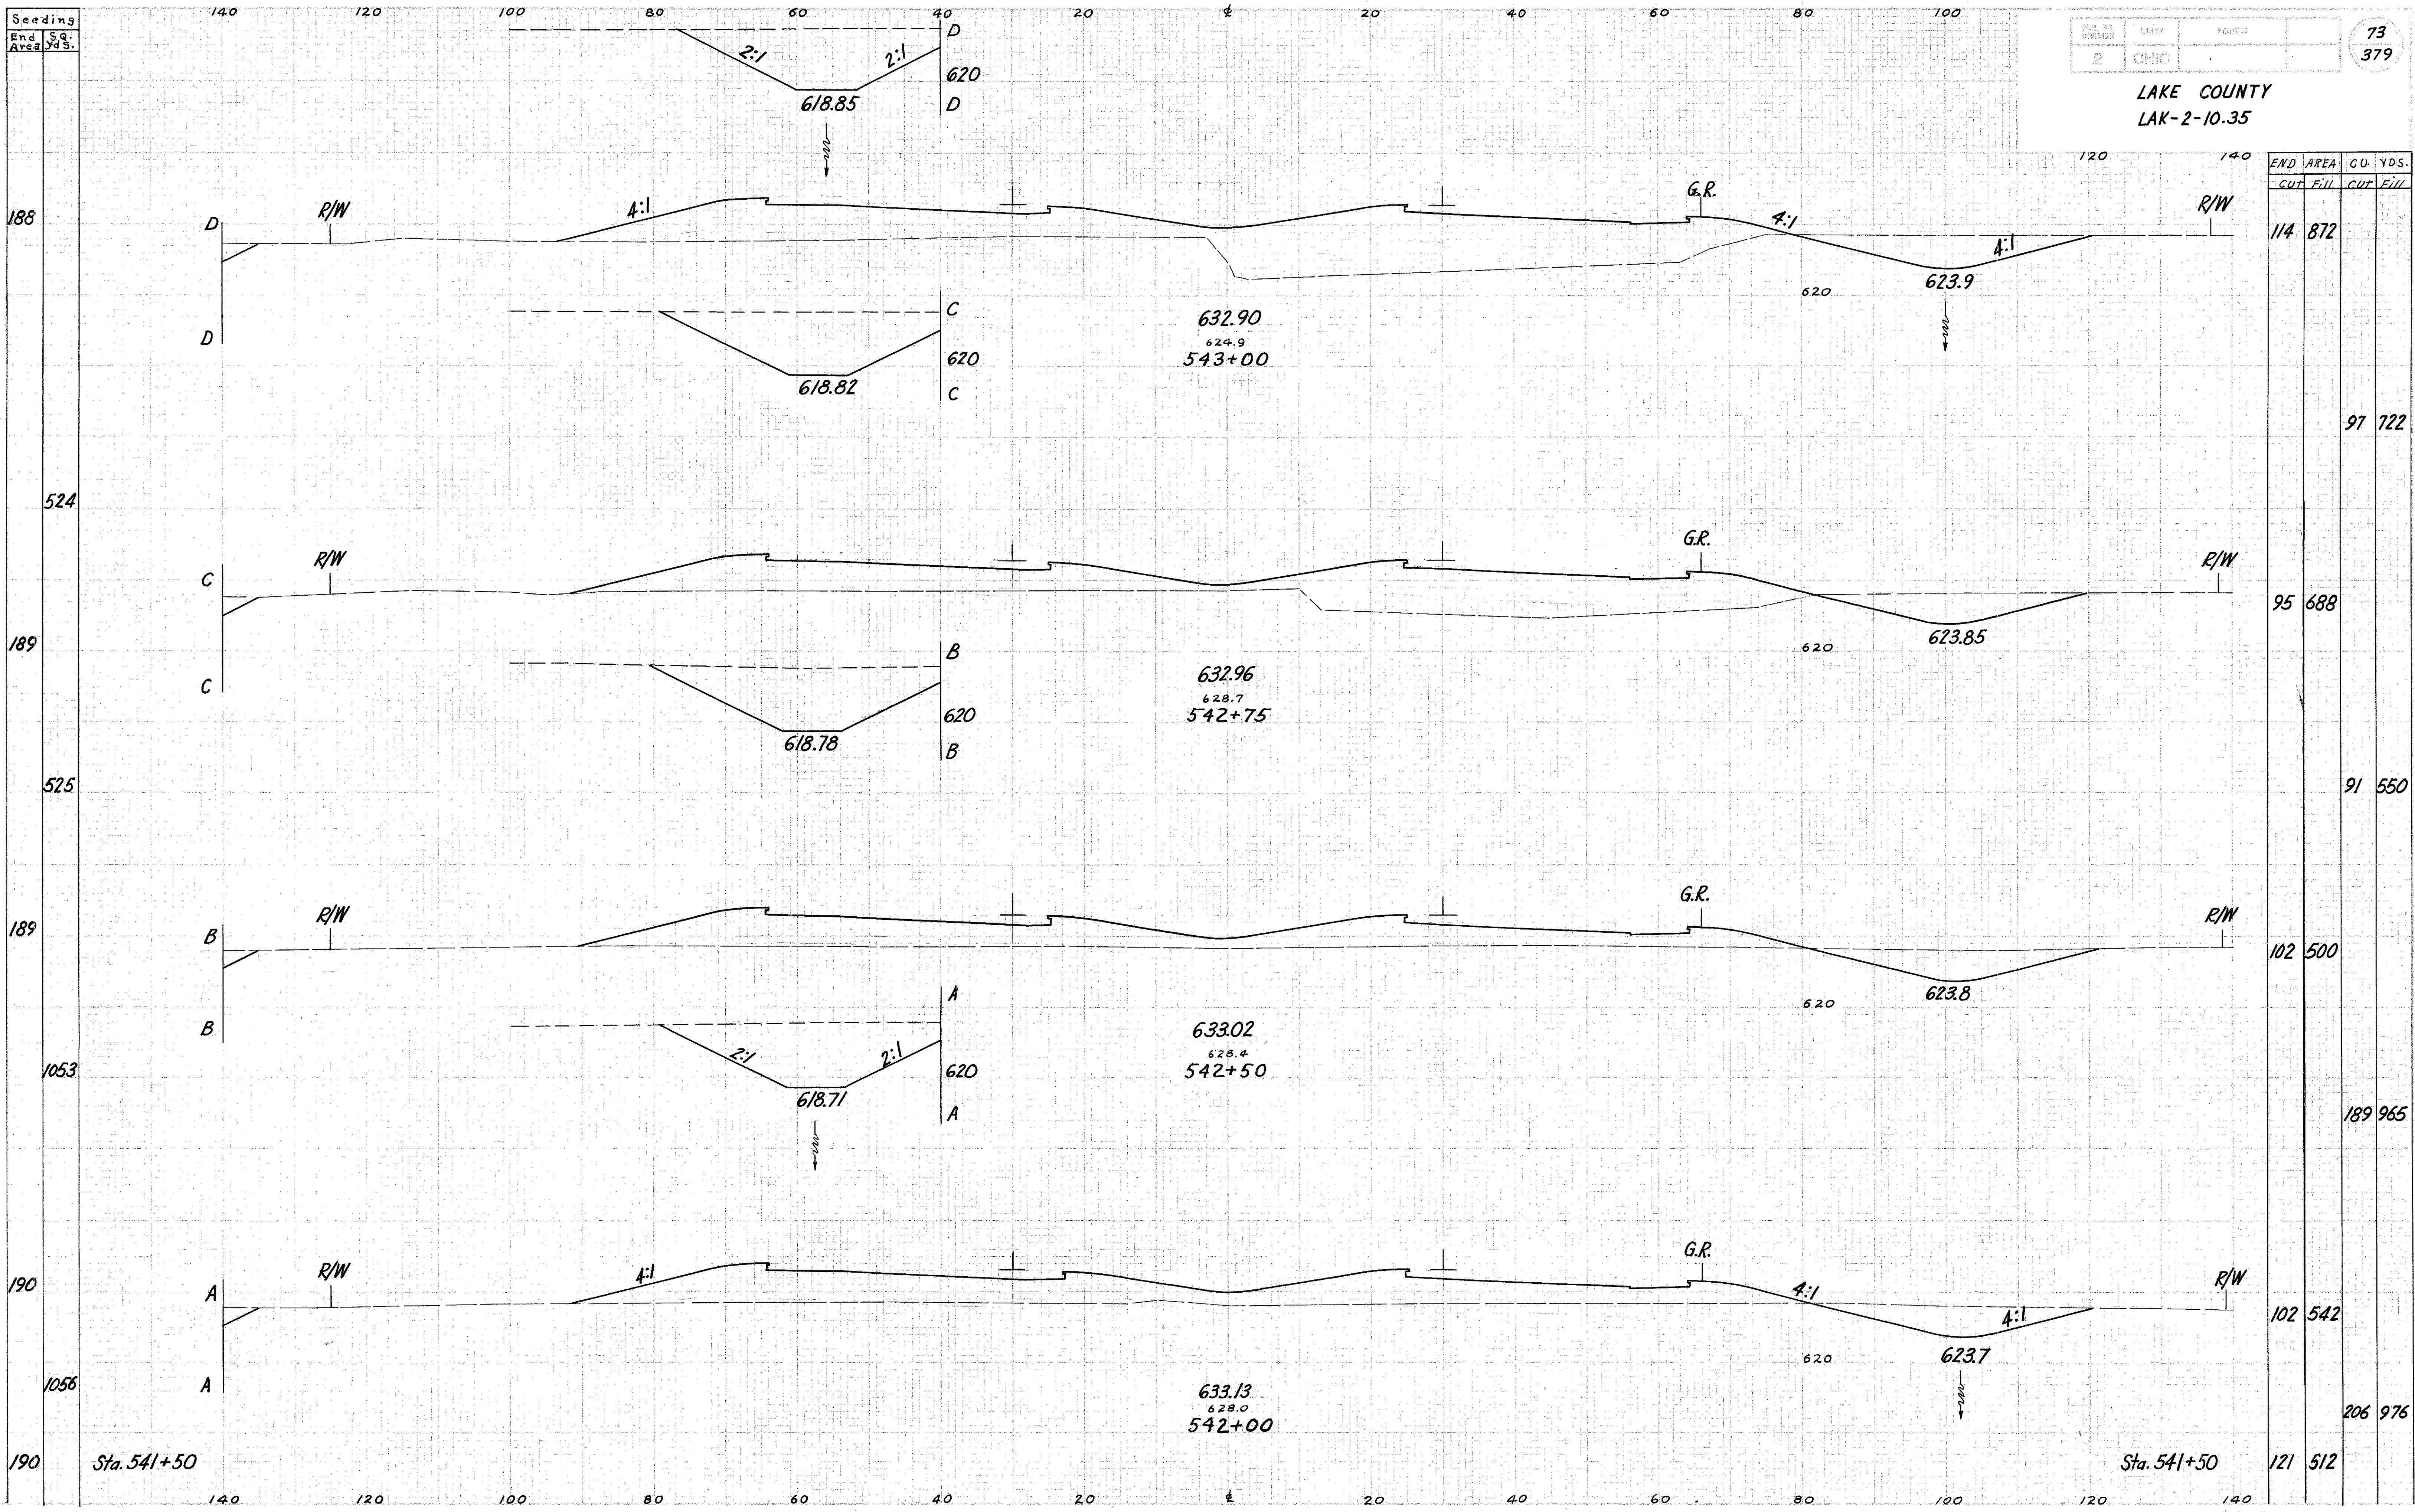

END AREA	CU. YDS.	
	CUT	FILL
114	872	
		97 722
95	688	
		91 550
102	500	
		189 965
102	542	
		206 976
121	512	